



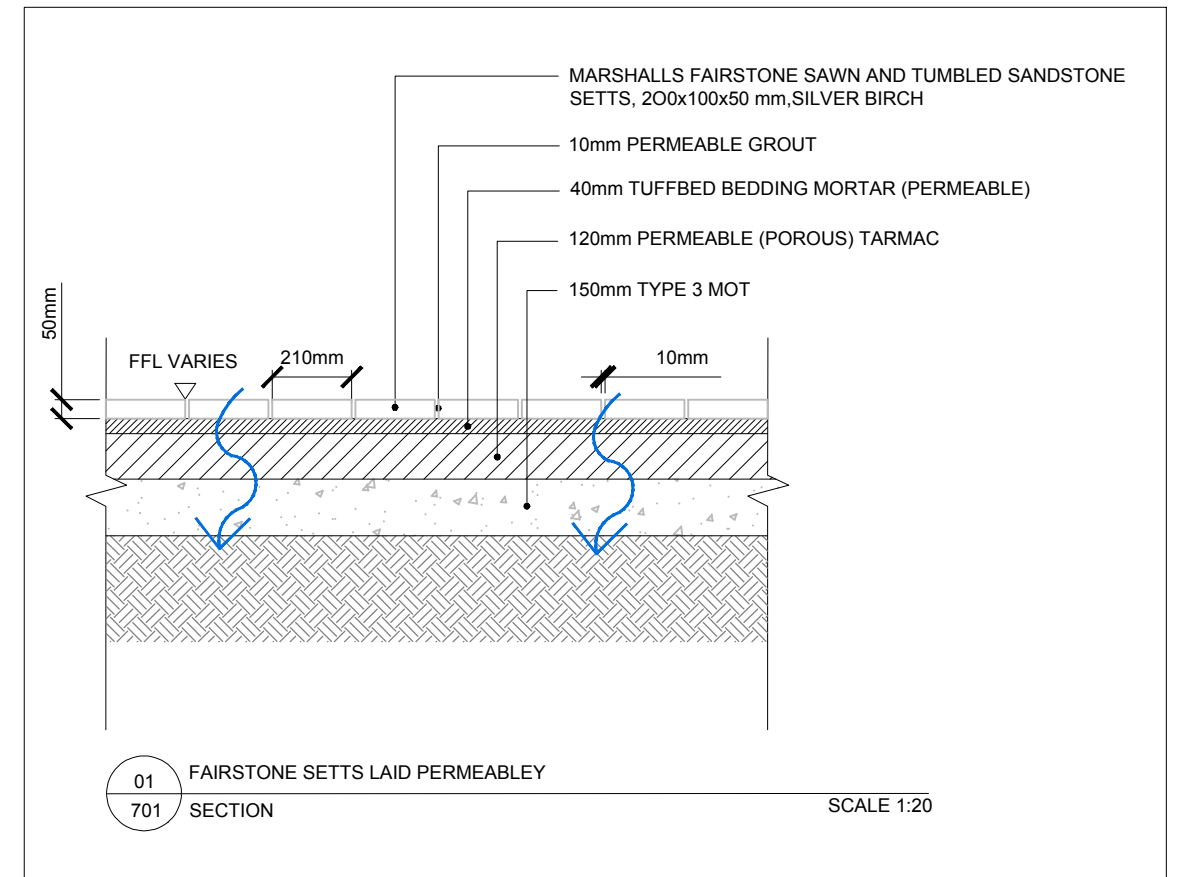

A REV.	FOR PLANNING DESCRIPTION	03/08/21 DATE
DRAWN	OT	
DATE	29/07/21	
SCALE@A3	1:75	
STATUS	FOR PLANNING	
DWG. NO	1_KIDDERPORE_L701	

PROJECT TITLE
1 KIDDERPORE AVENUE
DRAWING TITLE
FRONT GARDEN
PERMEABLE PAVING

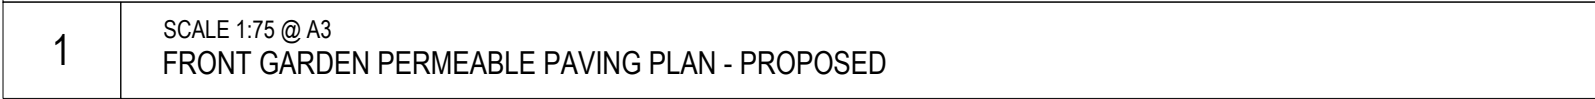