


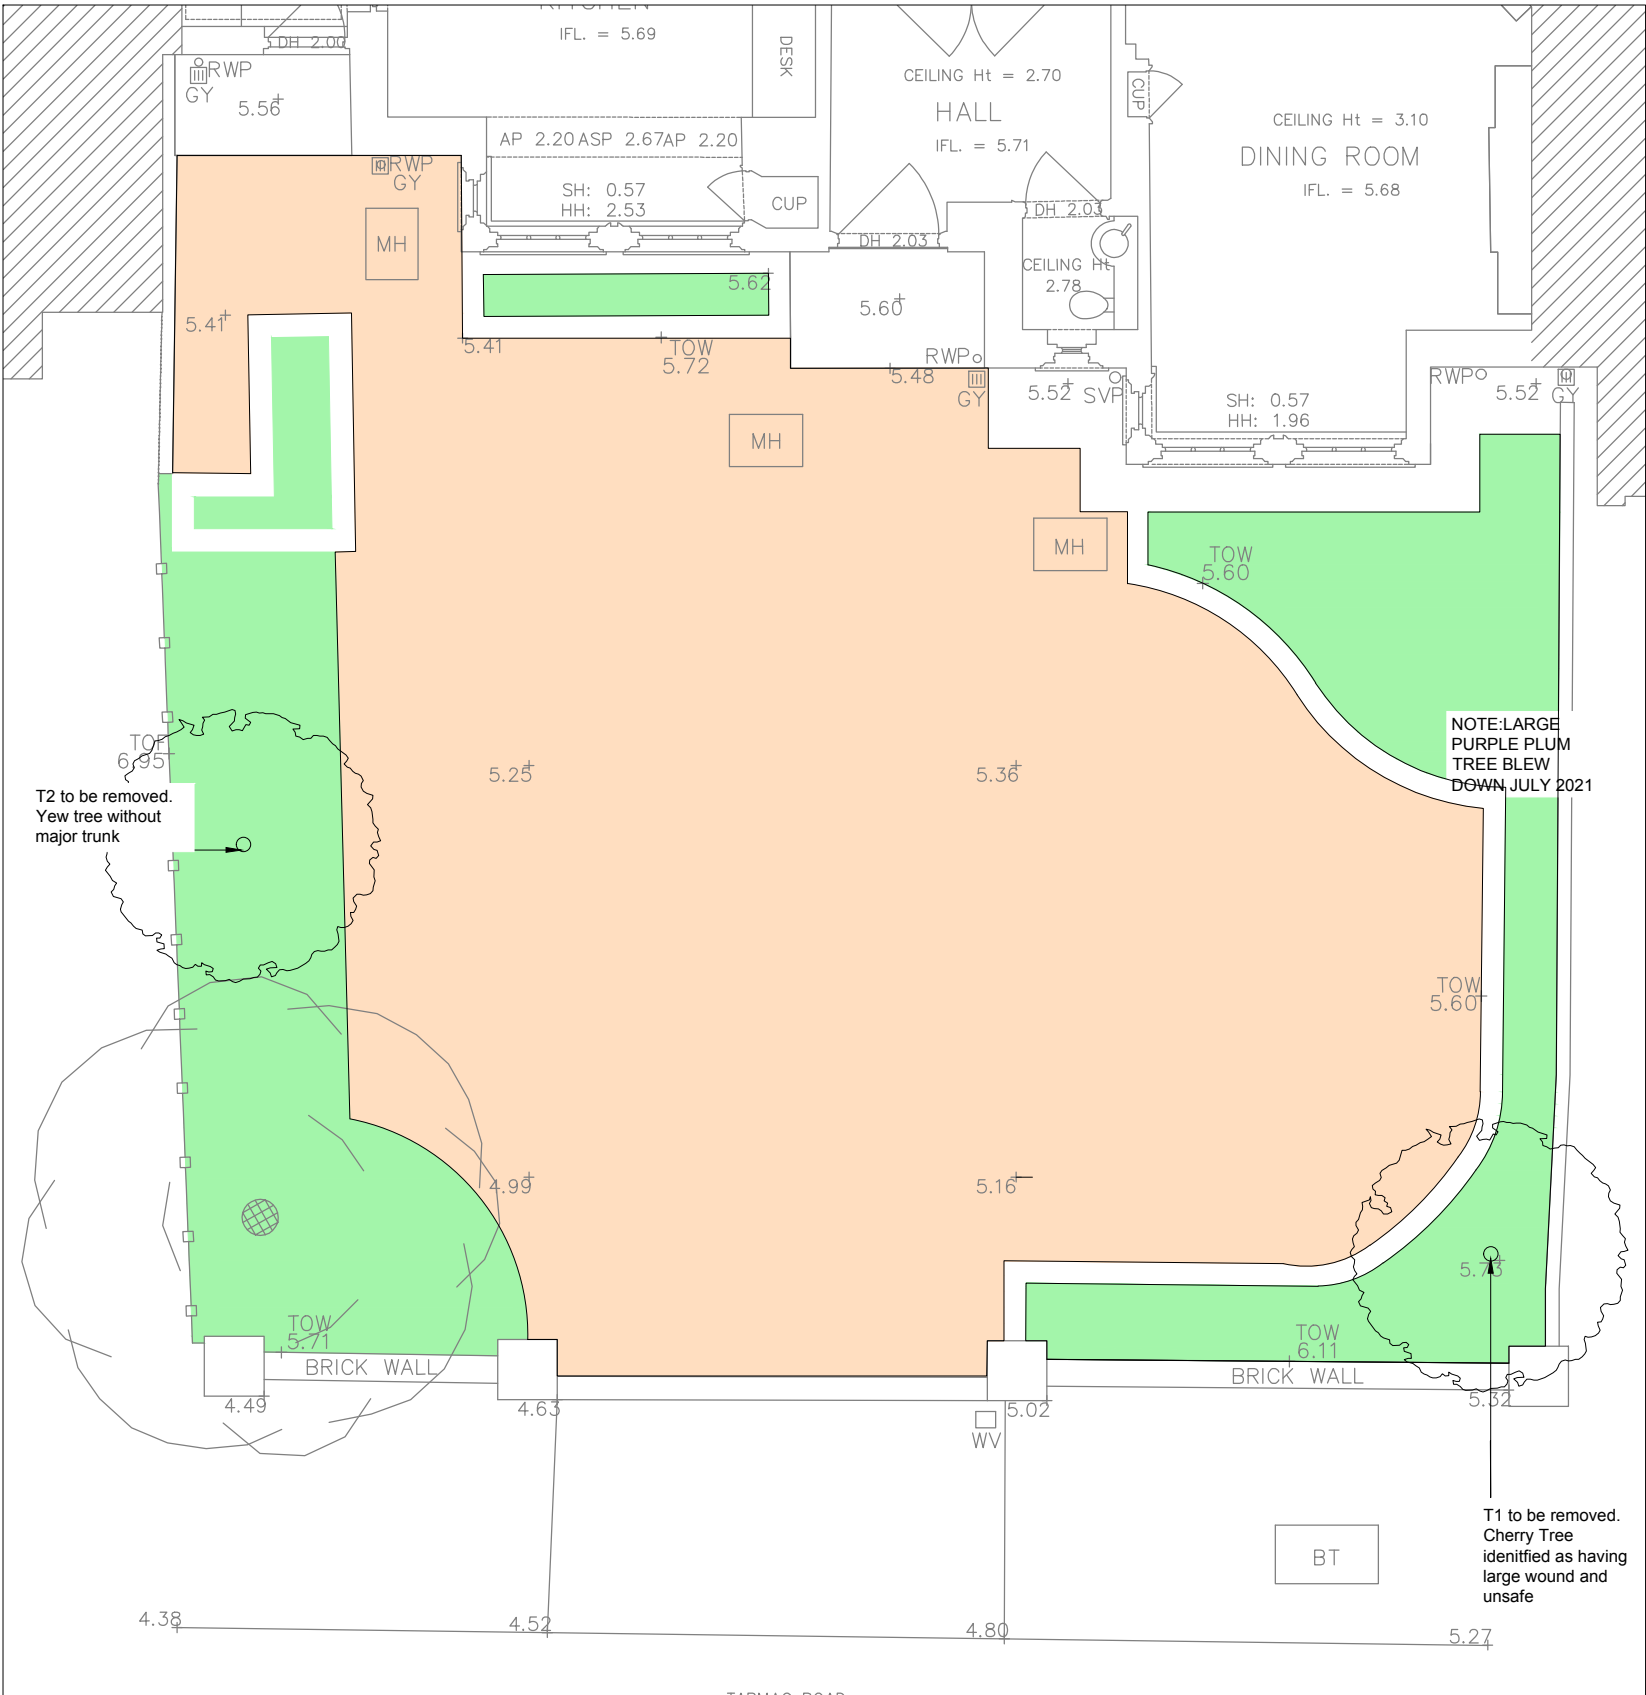

1

SCALE 1:75 @ A3
FRONT GARDEN PLAN - EXISTING



Purple plum tree in the photo blew down on 13th July 2021
Owner has been advised that Cherry Tree on right (T1) should be removed by tree surgeons due to wound



Existing concrete block paving



Existing boundary walls and entrance



Brick block planters (Purple cherry blew down July 2021)



Existing concrete block paving and binstores



Large area of impermeable hard landscape

PROJECT TITLE			1 KIDDERPORE AVENUE
DRAWING TITLE			FRONT GARDEN EXISTING
A REV.	FOR PLANNING DESCRIPTION	03/08/21 DATE	ZLAND DESIGN
DRAWN	OT		
DATE	03/08/21		
SCALE@A3	1:75		
STATUS	FOR PLANNING		
DWG. NO	1_KIDDERPORE_L001		