


Shorts Gardens

Shorts Gardens

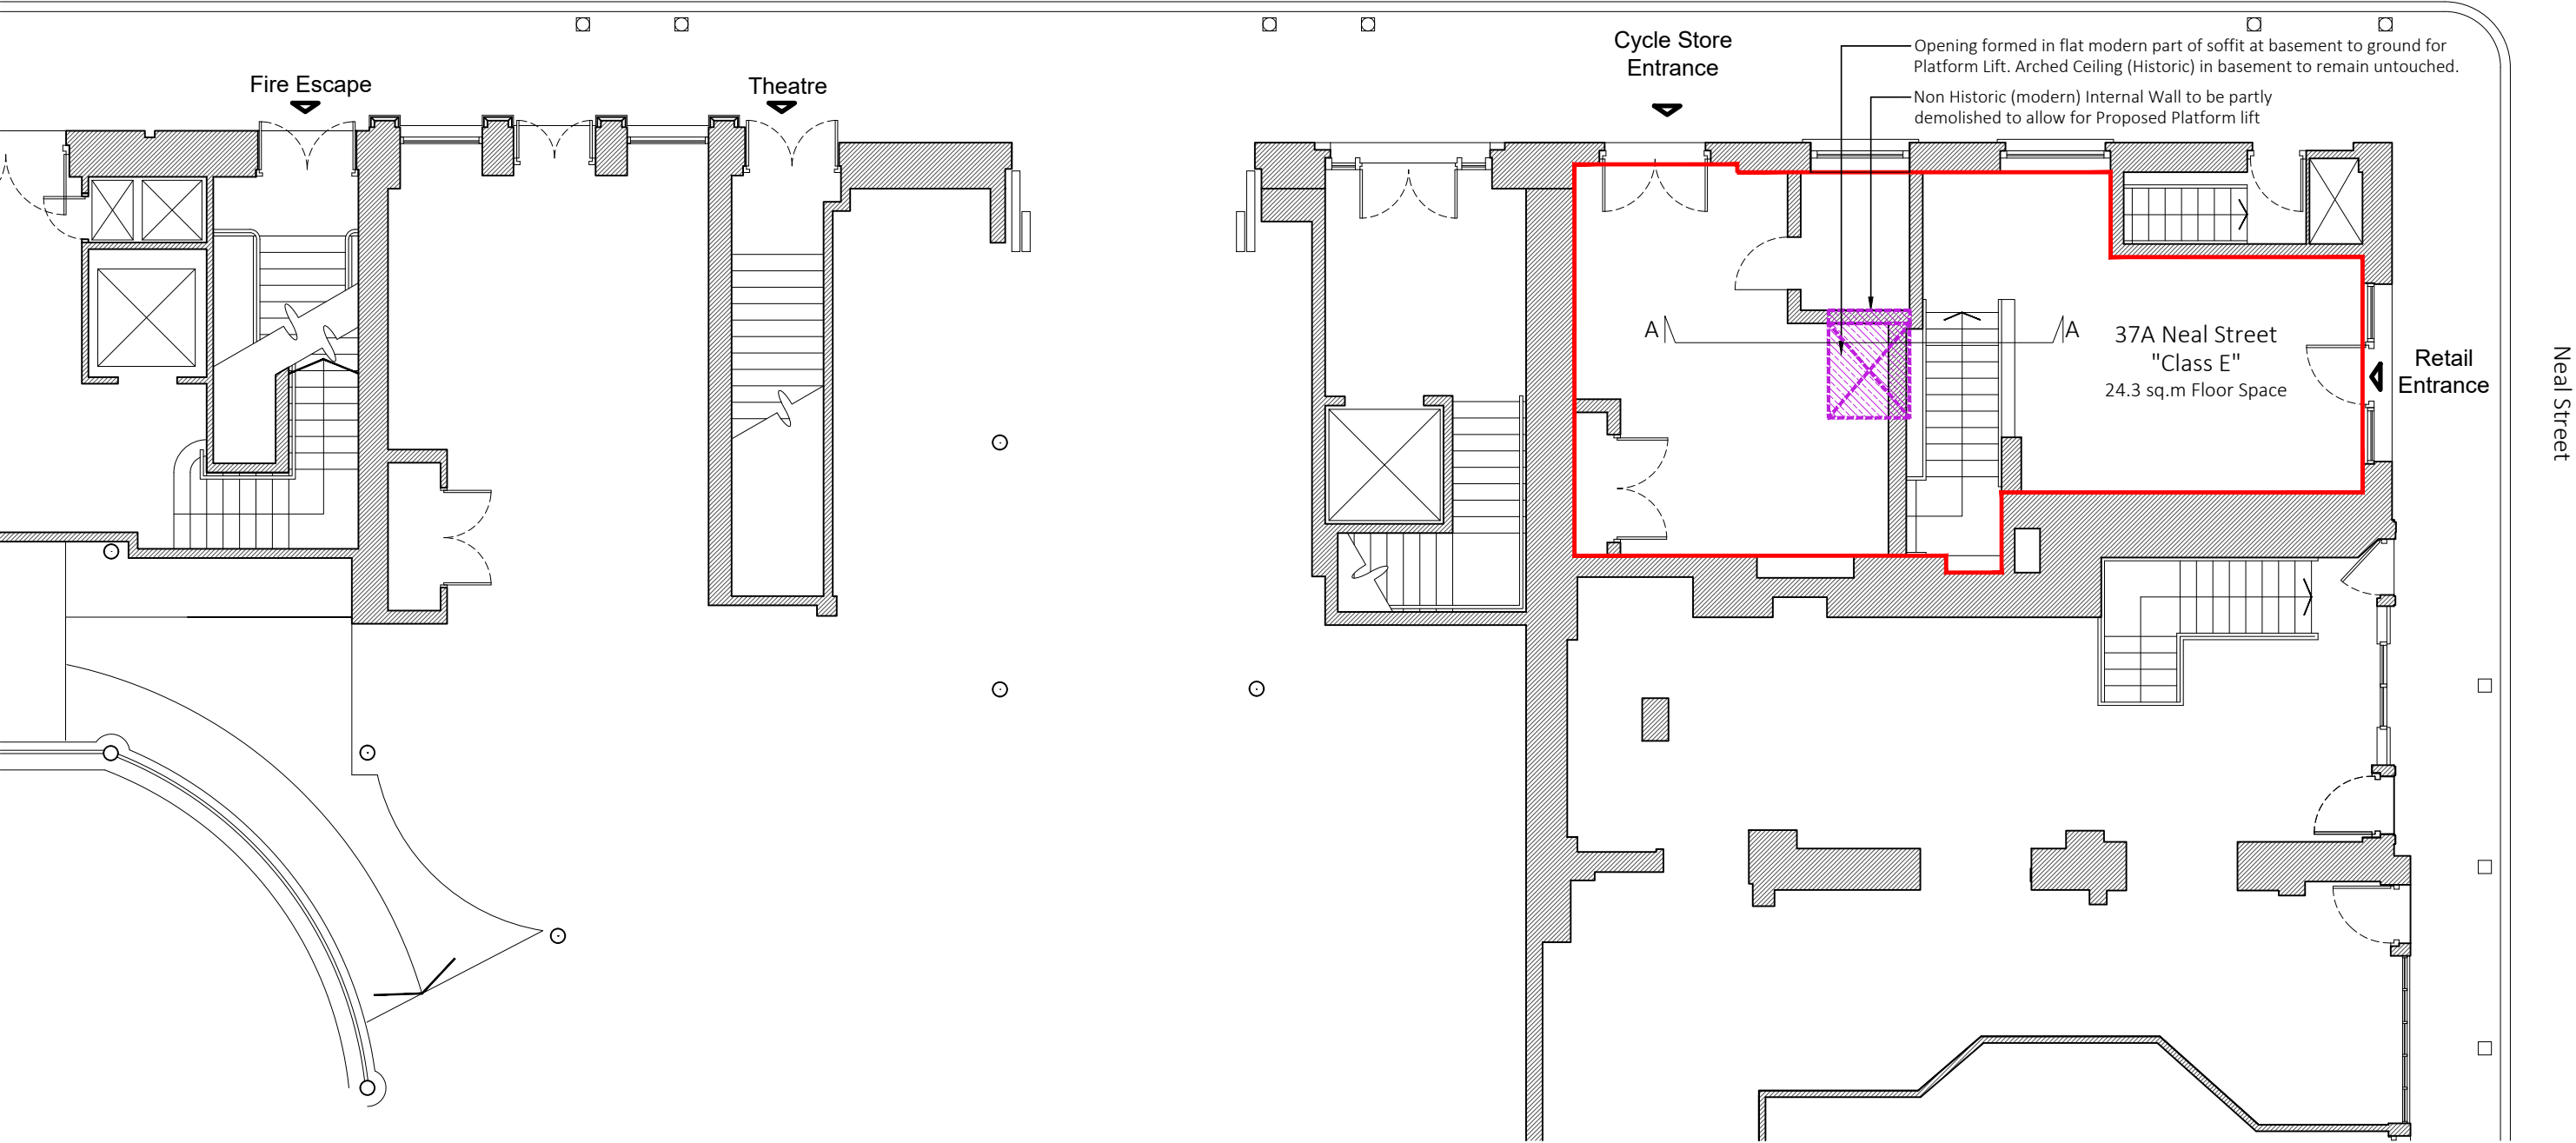

Denotes Item / component to be Demolished

1:100

0 1m 2.5m 5m

P3 DMV	General Update	27.07.2021
P2 DMV	General Update	24.06.2021
P1 DMV	Initial Issue	10.02.2021
Rev Iss.	Description	Date

DRAWING TITLE

Ground Floor Demolition Plan

PROJECT NAME

New Alterations

ADDRESS

37A Neal Street / Shorts Garden, London, WC2H 9PR

CLIENT

Shaftesbury Covent Garden Ltd

DRAWN BY

DMV

CHECKED BY

NP

JOB NO.

25041

SCALE

1:100@A3

DATE

Jun 2021

DRAWING NO.

A-151-P3

ft