
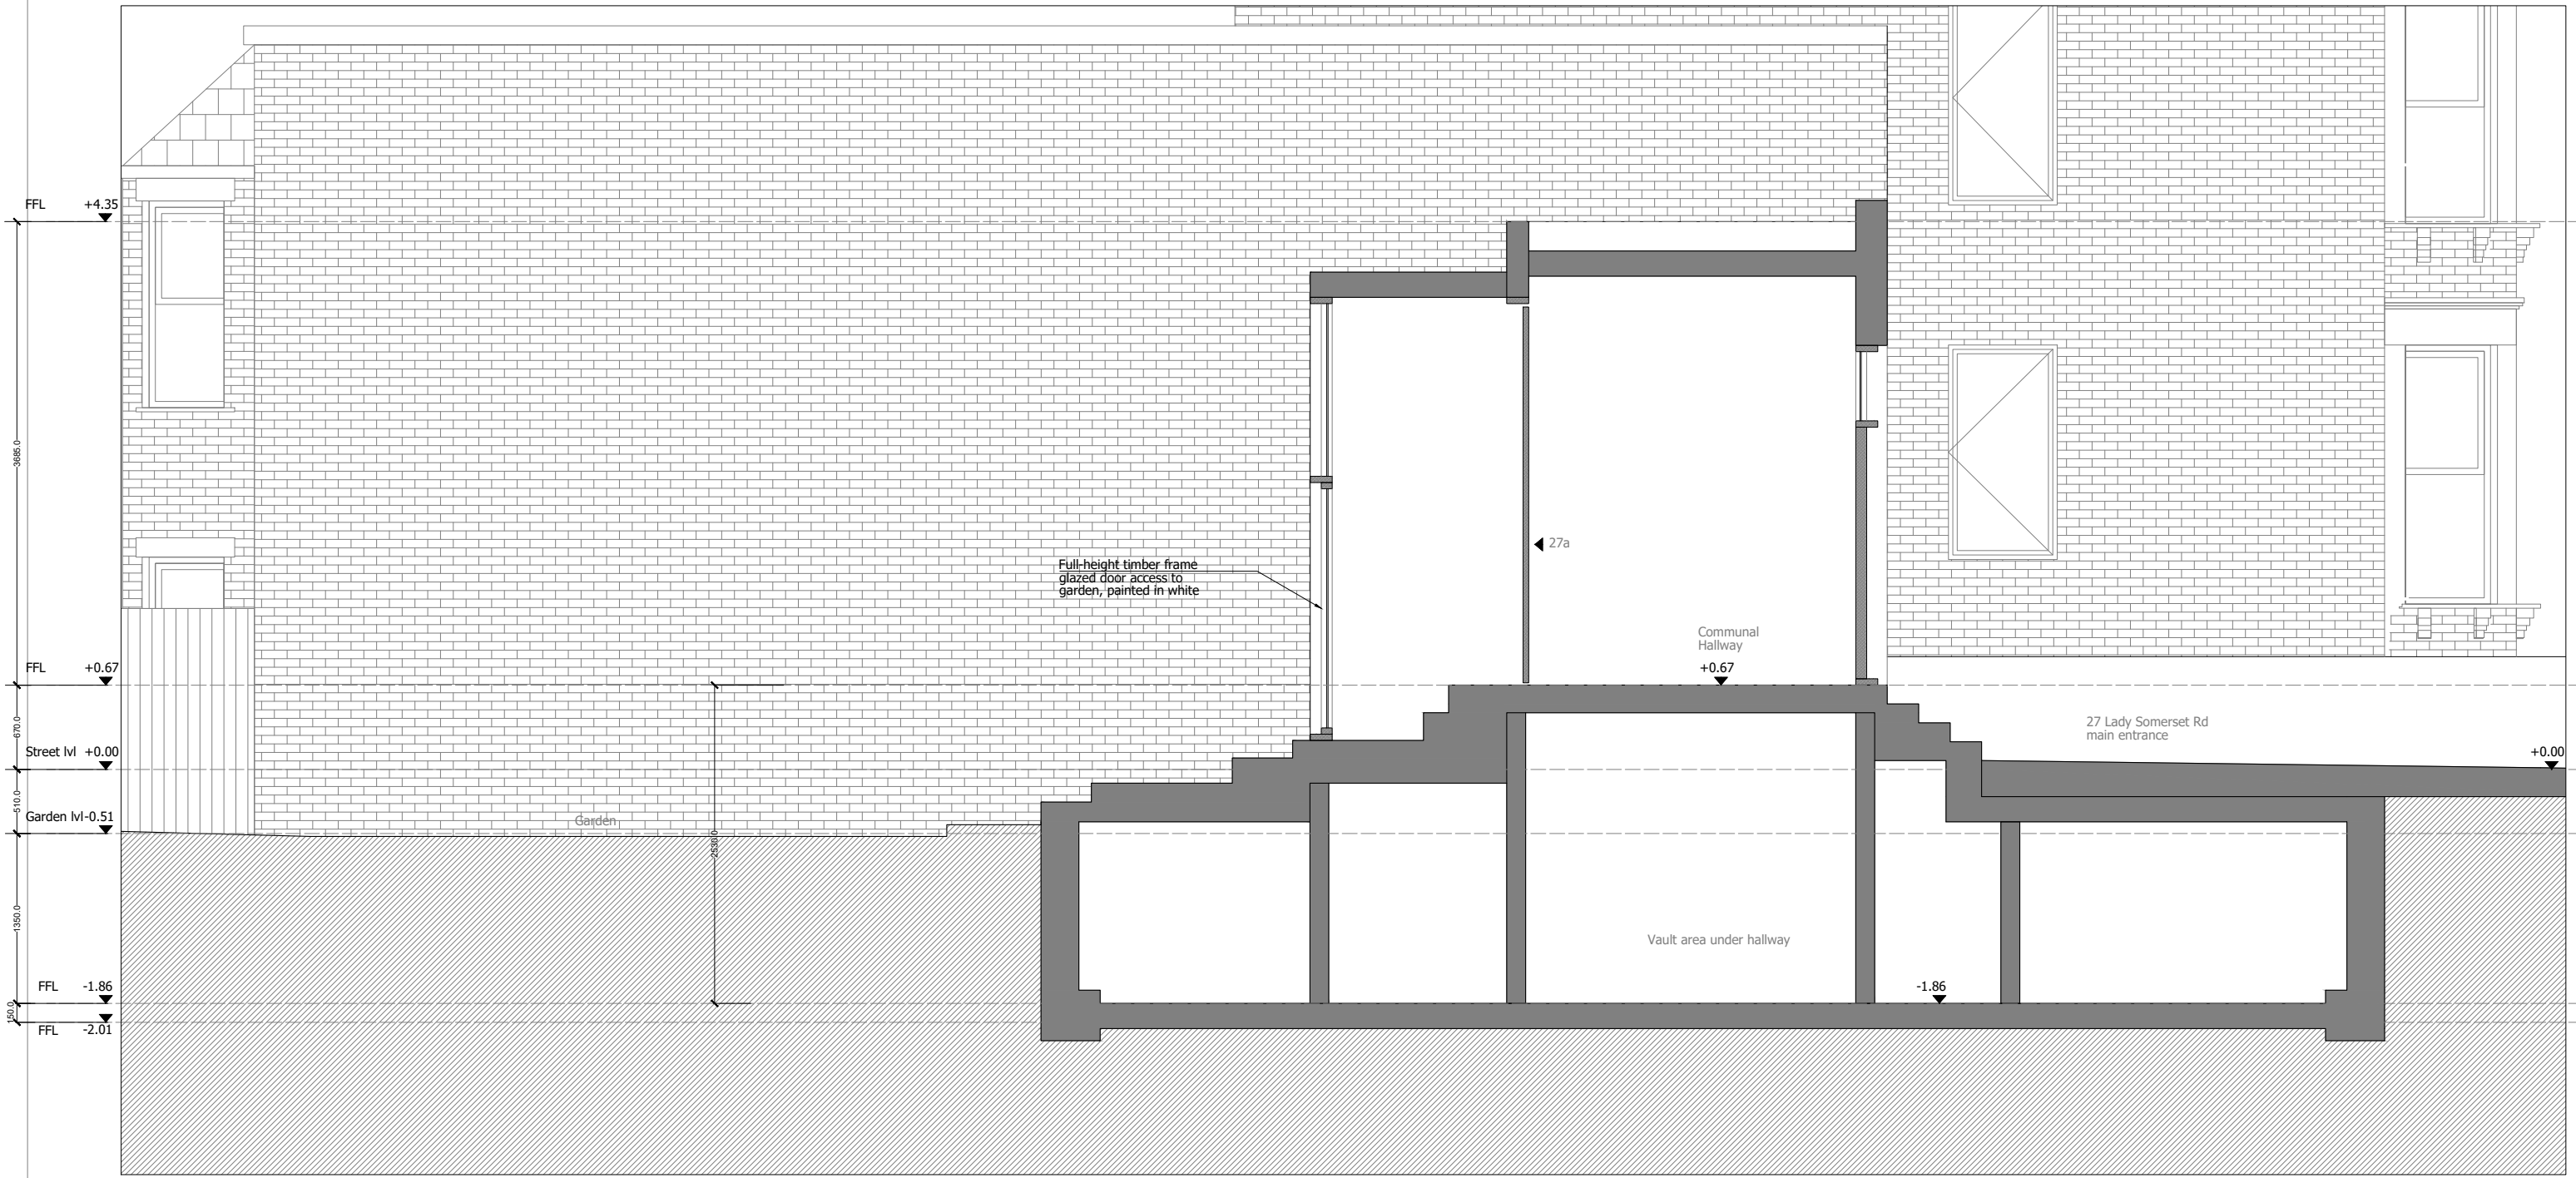


Key Plan 1:250

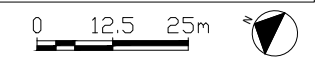

Full-height timber frame glazed door access to garden, painted in white

Communal Hallway +0.67

27 Lady Somerset Rd main entrance +0.00

Vault area under hallway

Garden

01. Current side section through entrance



PROJECT TITLE	27a lady somerset rd	DRAWING TITLE	Current section through entrance	DATE	20210106	REV.	20210709	Planning submission	NOTES Do not scale this drawing, work to figured dimension only. All Dimensions are in Millimetres unless otherwise stated. All dimension to be checked on site prior to commencement of the works	 Polysmiths Ltd. www.polysmiths.com
CLIENT	C Hus	DRAWING NO.	398- 301	SCALE	1:50 @A3					