

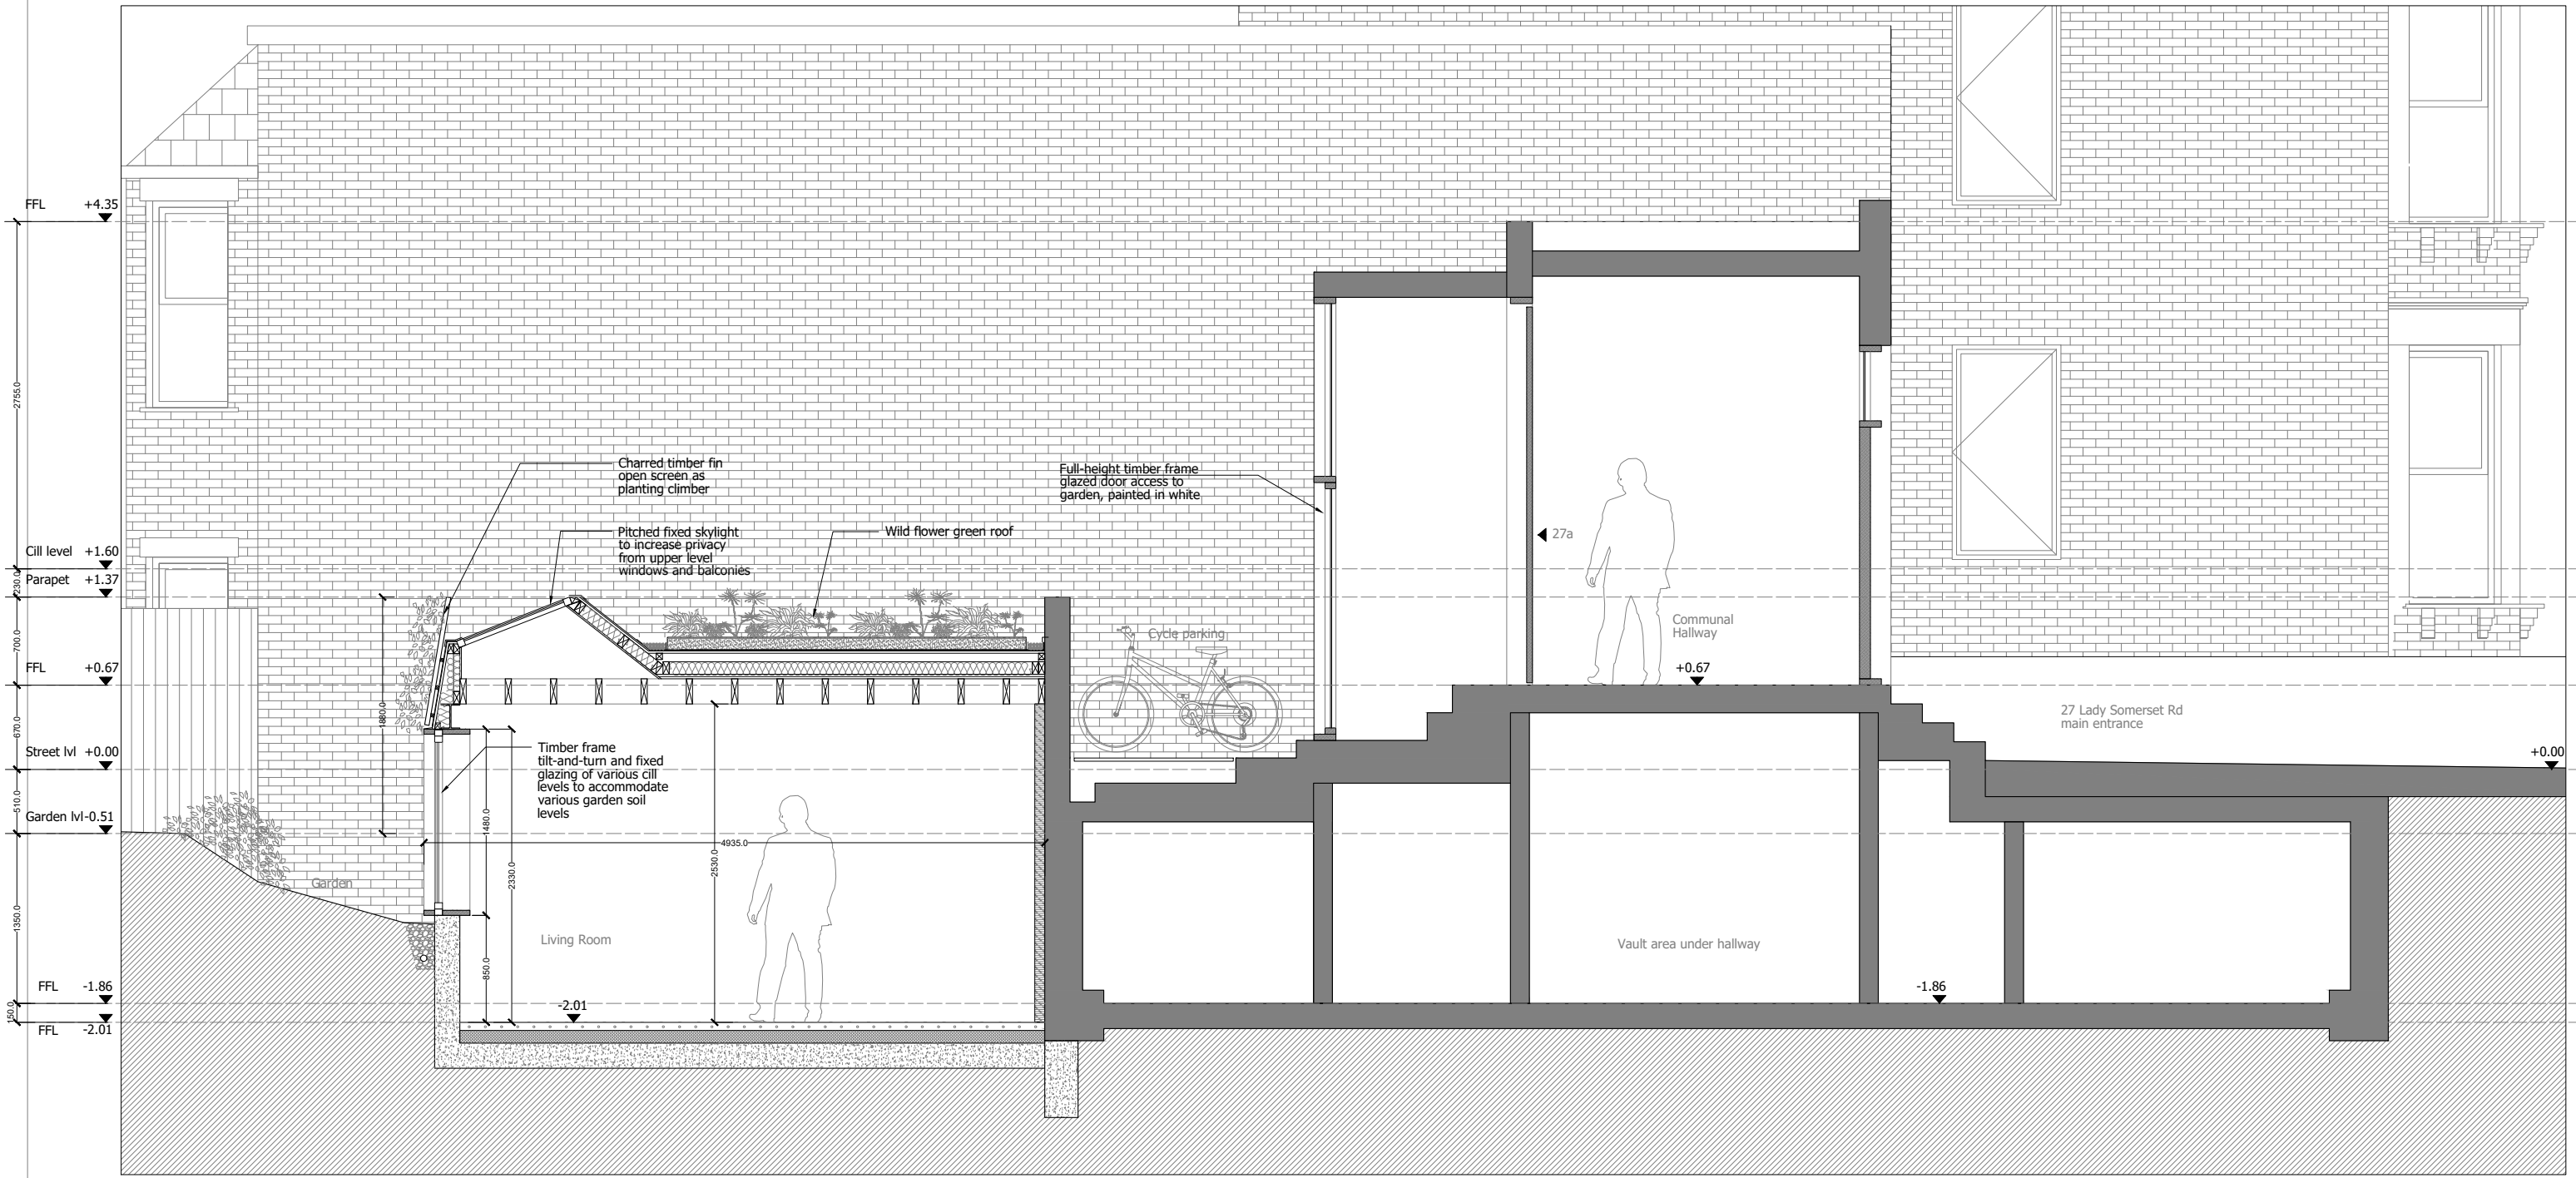



Key Plan 1:250

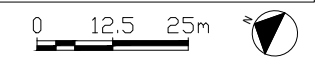

01. Proposed side section through entrance

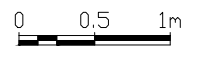

PROJECT TITLE	27a lady somerset rd	DRAWING TITLE	Proposed section through entrance	DATE	20210106	REV.	20210709	Planning submission	NOTES	 Polysmiths Ltd. www.polysmiths.com
CLIENT	C Hus	DRAWING NO.	398- 311	SCALE	1:50 @A3				Do not scale this drawing, work to figured dimension only.	
									All Dimensions are in Millimetres unless otherwise stated.	
									All dimension to be checked on site prior to commencement of the works	