

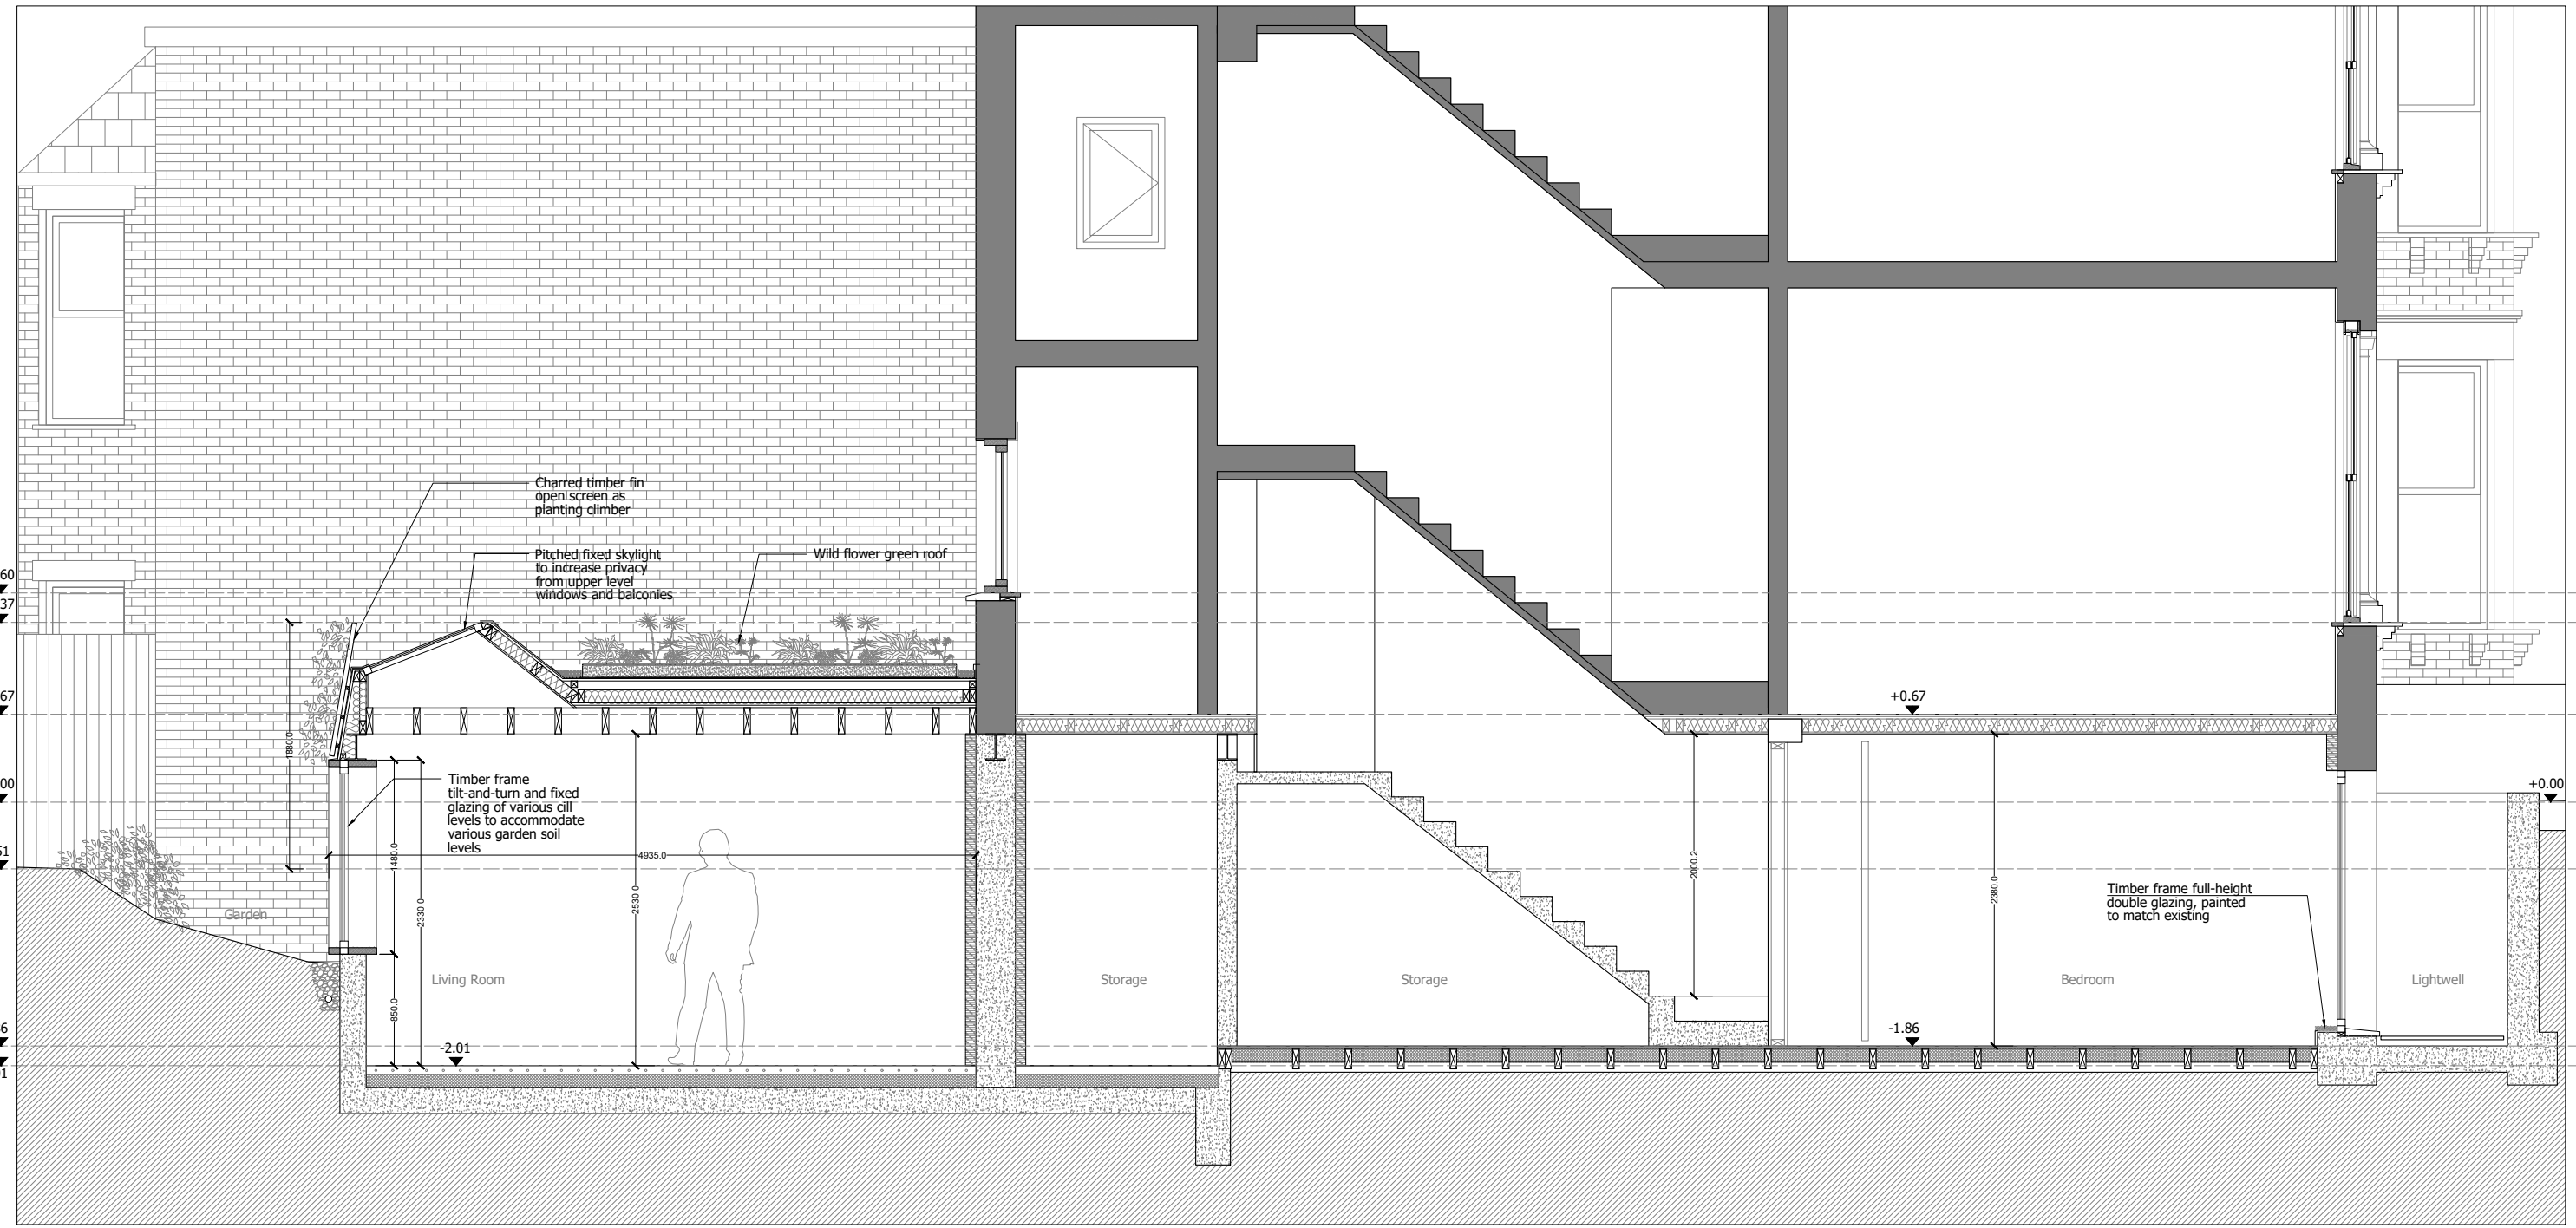



Key Plan 1:250

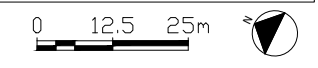

01. Proposed side section through living room

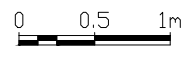

PROJECT TITLE	27a lady somerset rd	DRAWING TITLE	Proposed living room section	DATE	20210106	REV.	20210709	Planning submission	NOTES	 Polysmiths Ltd. www.polysmiths.com
CLIENT	C Hus	DRAWING NO.	398- 312	SCALE	1:50 @A3				Do not scale this drawing, work to figured dimension only.	
									All Dimensions are in Millimetres unless otherwise stated.	
									All dimension to be checked on site prior to commencement of the works	