


Key Plan 1:250

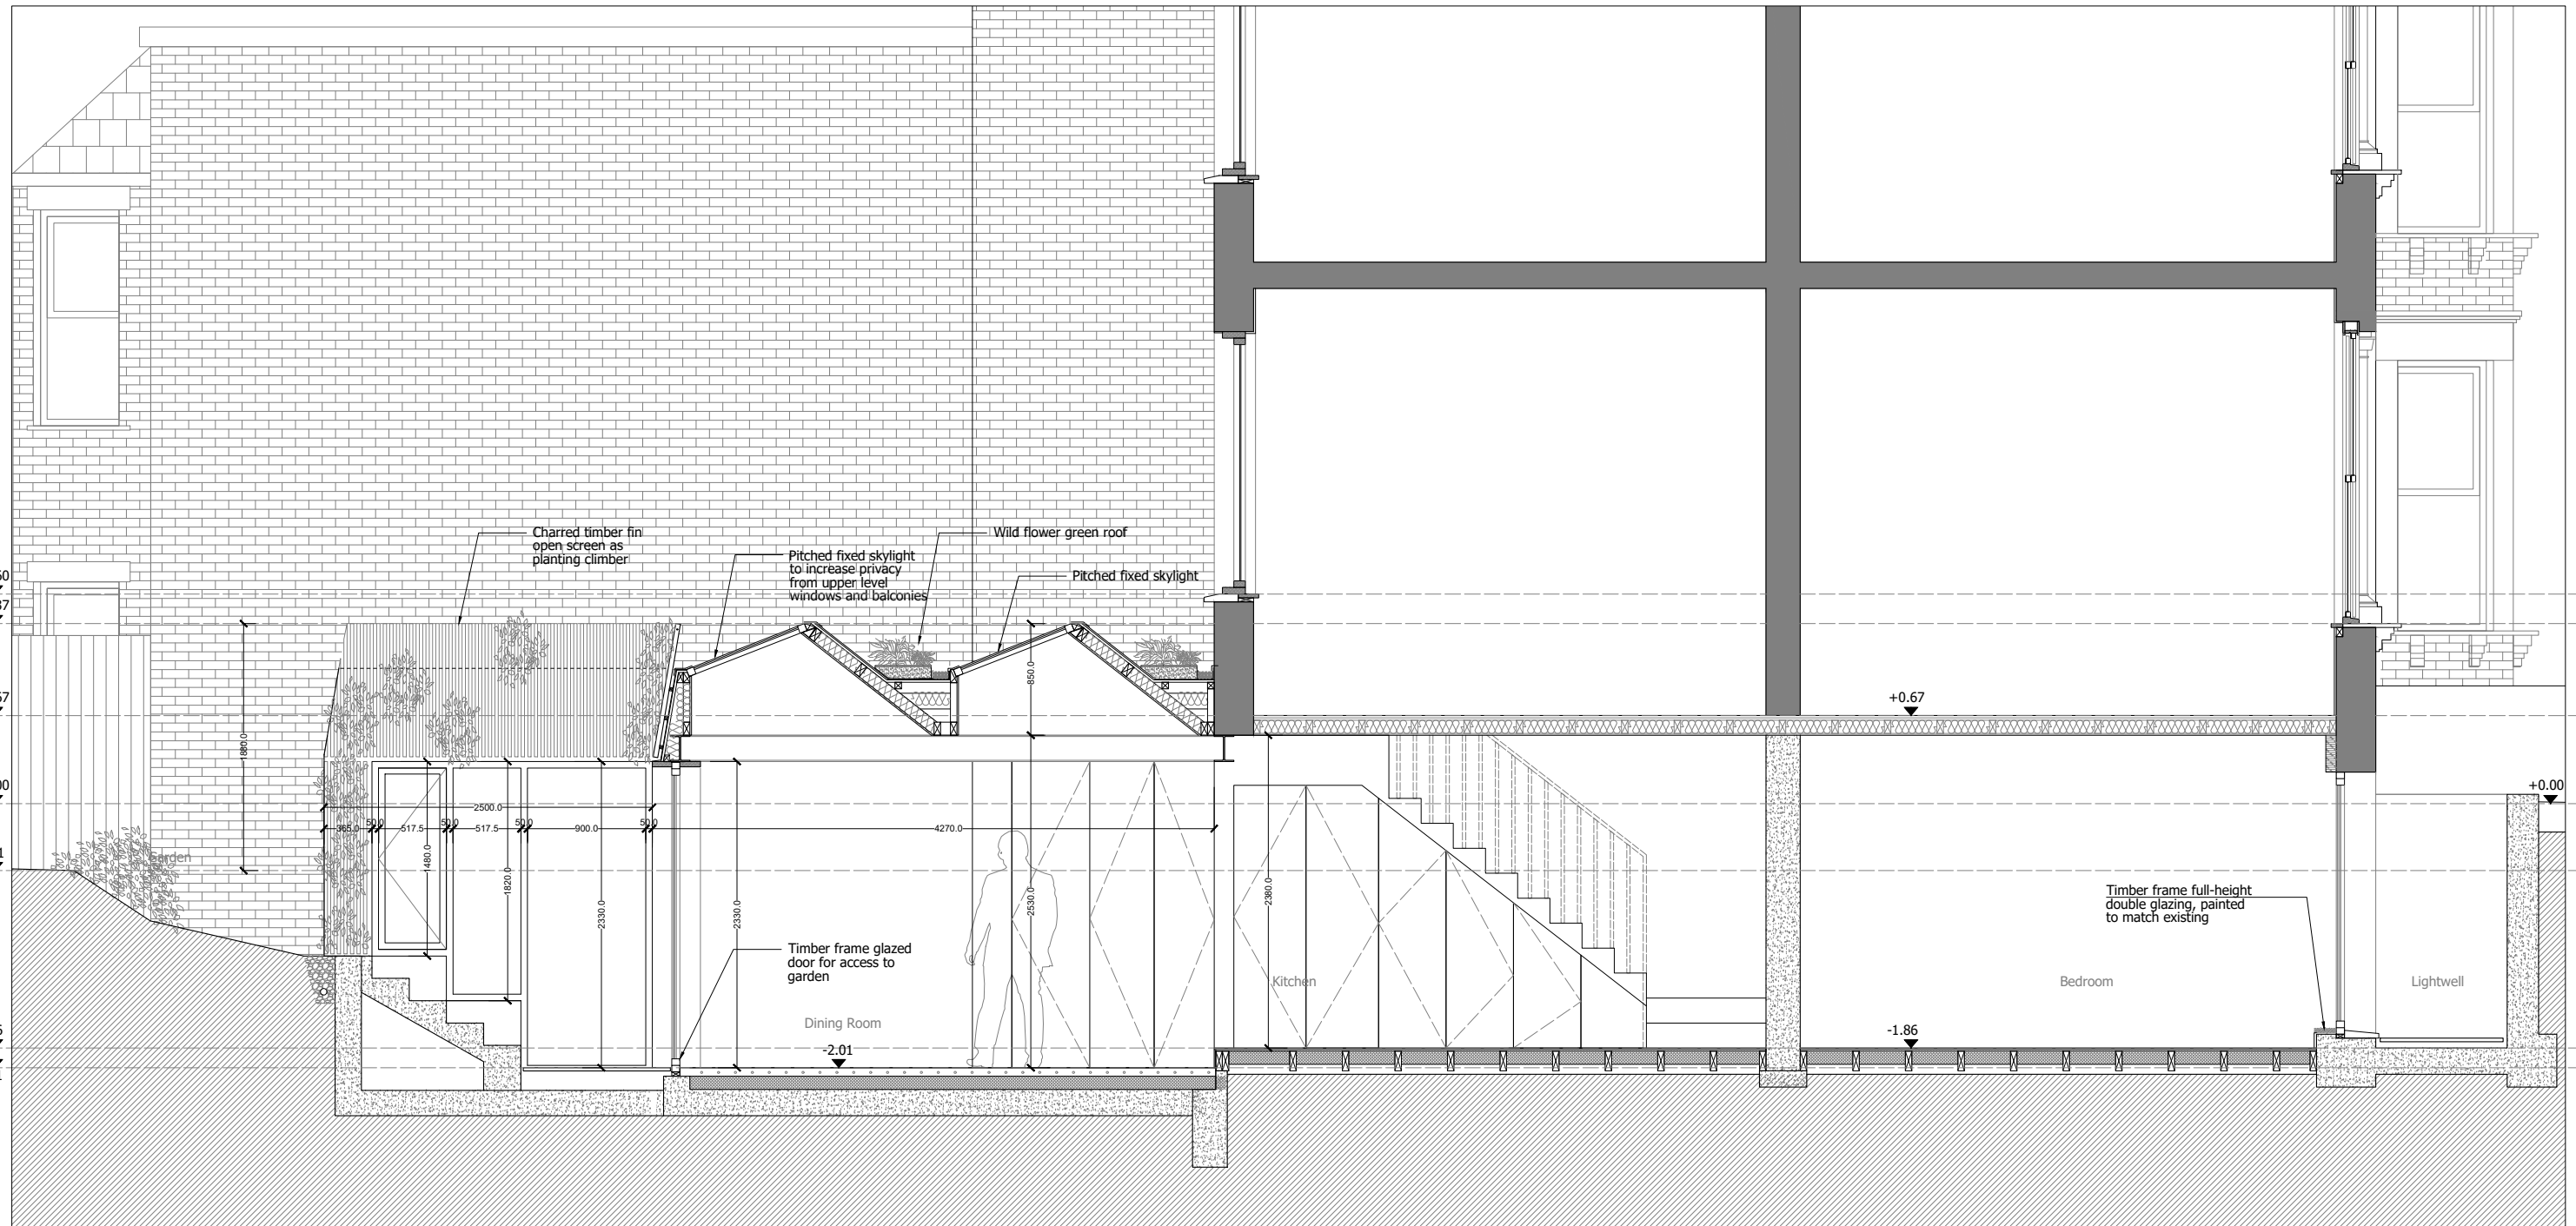

01. Proposed section along main building



PROJECT TITLE	27a lady somerset rd	DRAWING TITLE	Proposed main building section	DATE	20210106	REV.	20210709	Planning submission	NOTES Do not scale this drawing, work to figured dimension only. All Dimensions are in Millimetres unless otherwise stated. All dimension to be checked on site prior to commencement of the works	 Polysmiths Ltd. www.polysmiths.com
CLIENT	C Hus	DRAWING NO.	398- 313	SCALE	1:50 @A3					