



Key Plan 1:250

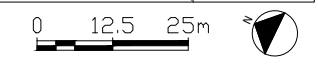


29 Lady Somerset Rd


27 Lady Somerset Rd

25 Lady Somerset Rd

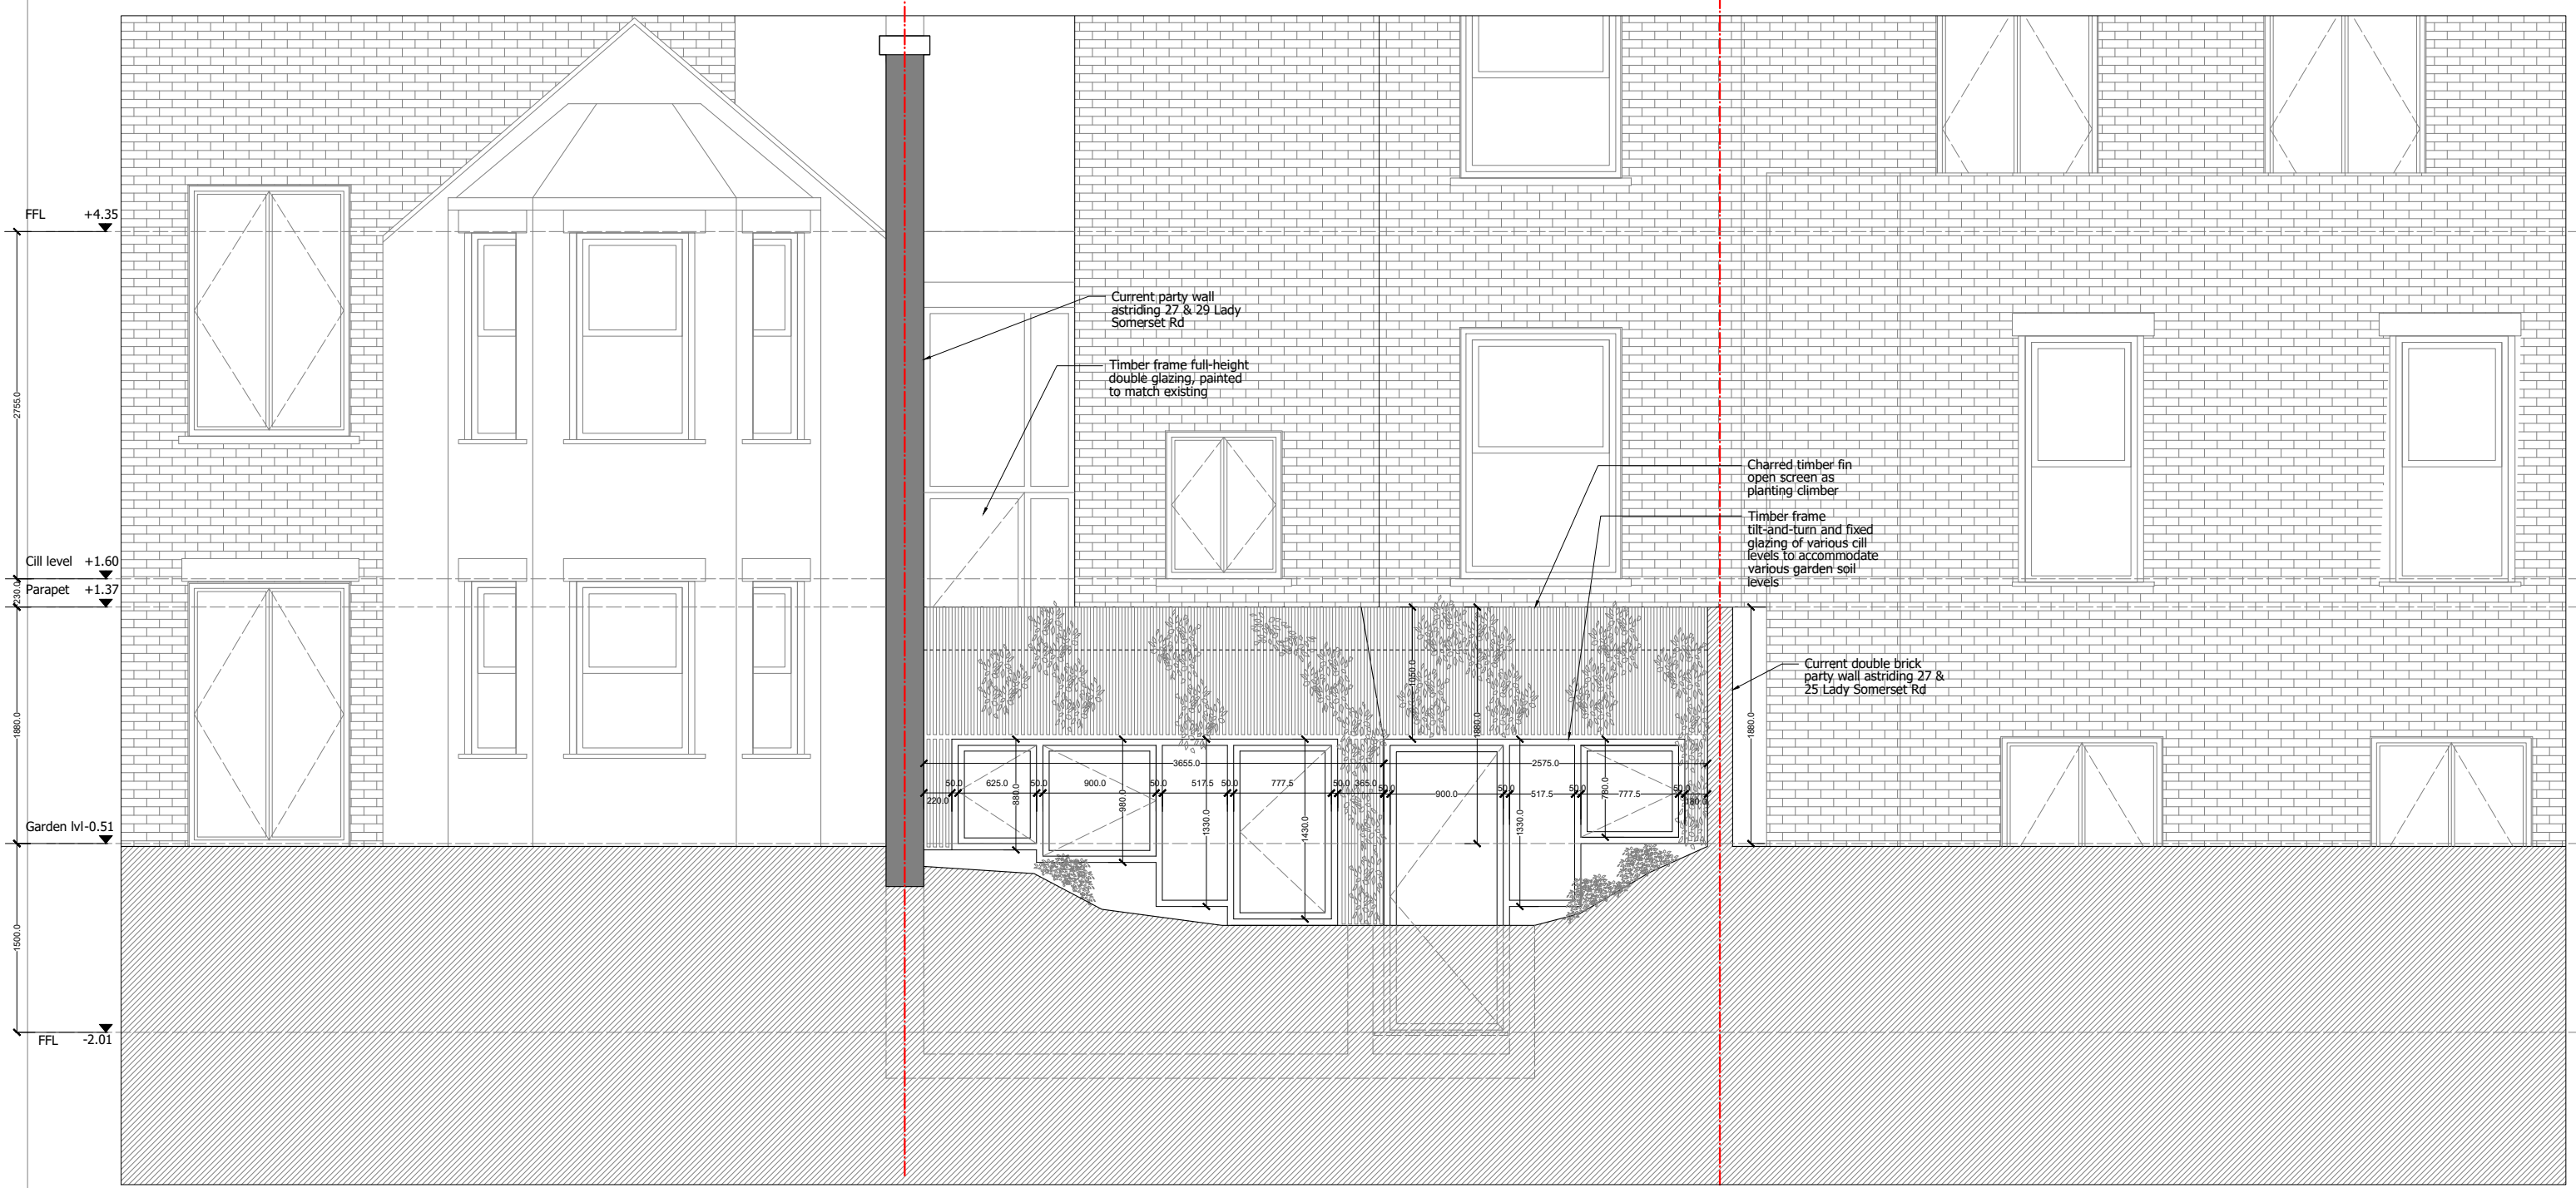

01. Proposed rear short section

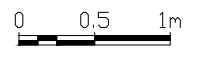

PROJECT TITLE	27a lady somerset rd	DRAWING TITLE	Proposed rear short section	DATE	20210106	REV.	20210709	Planning submission	NOTES	 Polysmiths Ltd. www.polysmiths.com
CLIENT	C Hus	DRAWING NO.	398- 315	SCALE	1:50 @A3				Do not scale this drawing, work to figured dimension only.	
									All Dimensions are in Millimetres unless otherwise stated.	
									All dimension to be checked on site prior to commencement of the works	