




01. Proposed extension cladding elevation details 1:20

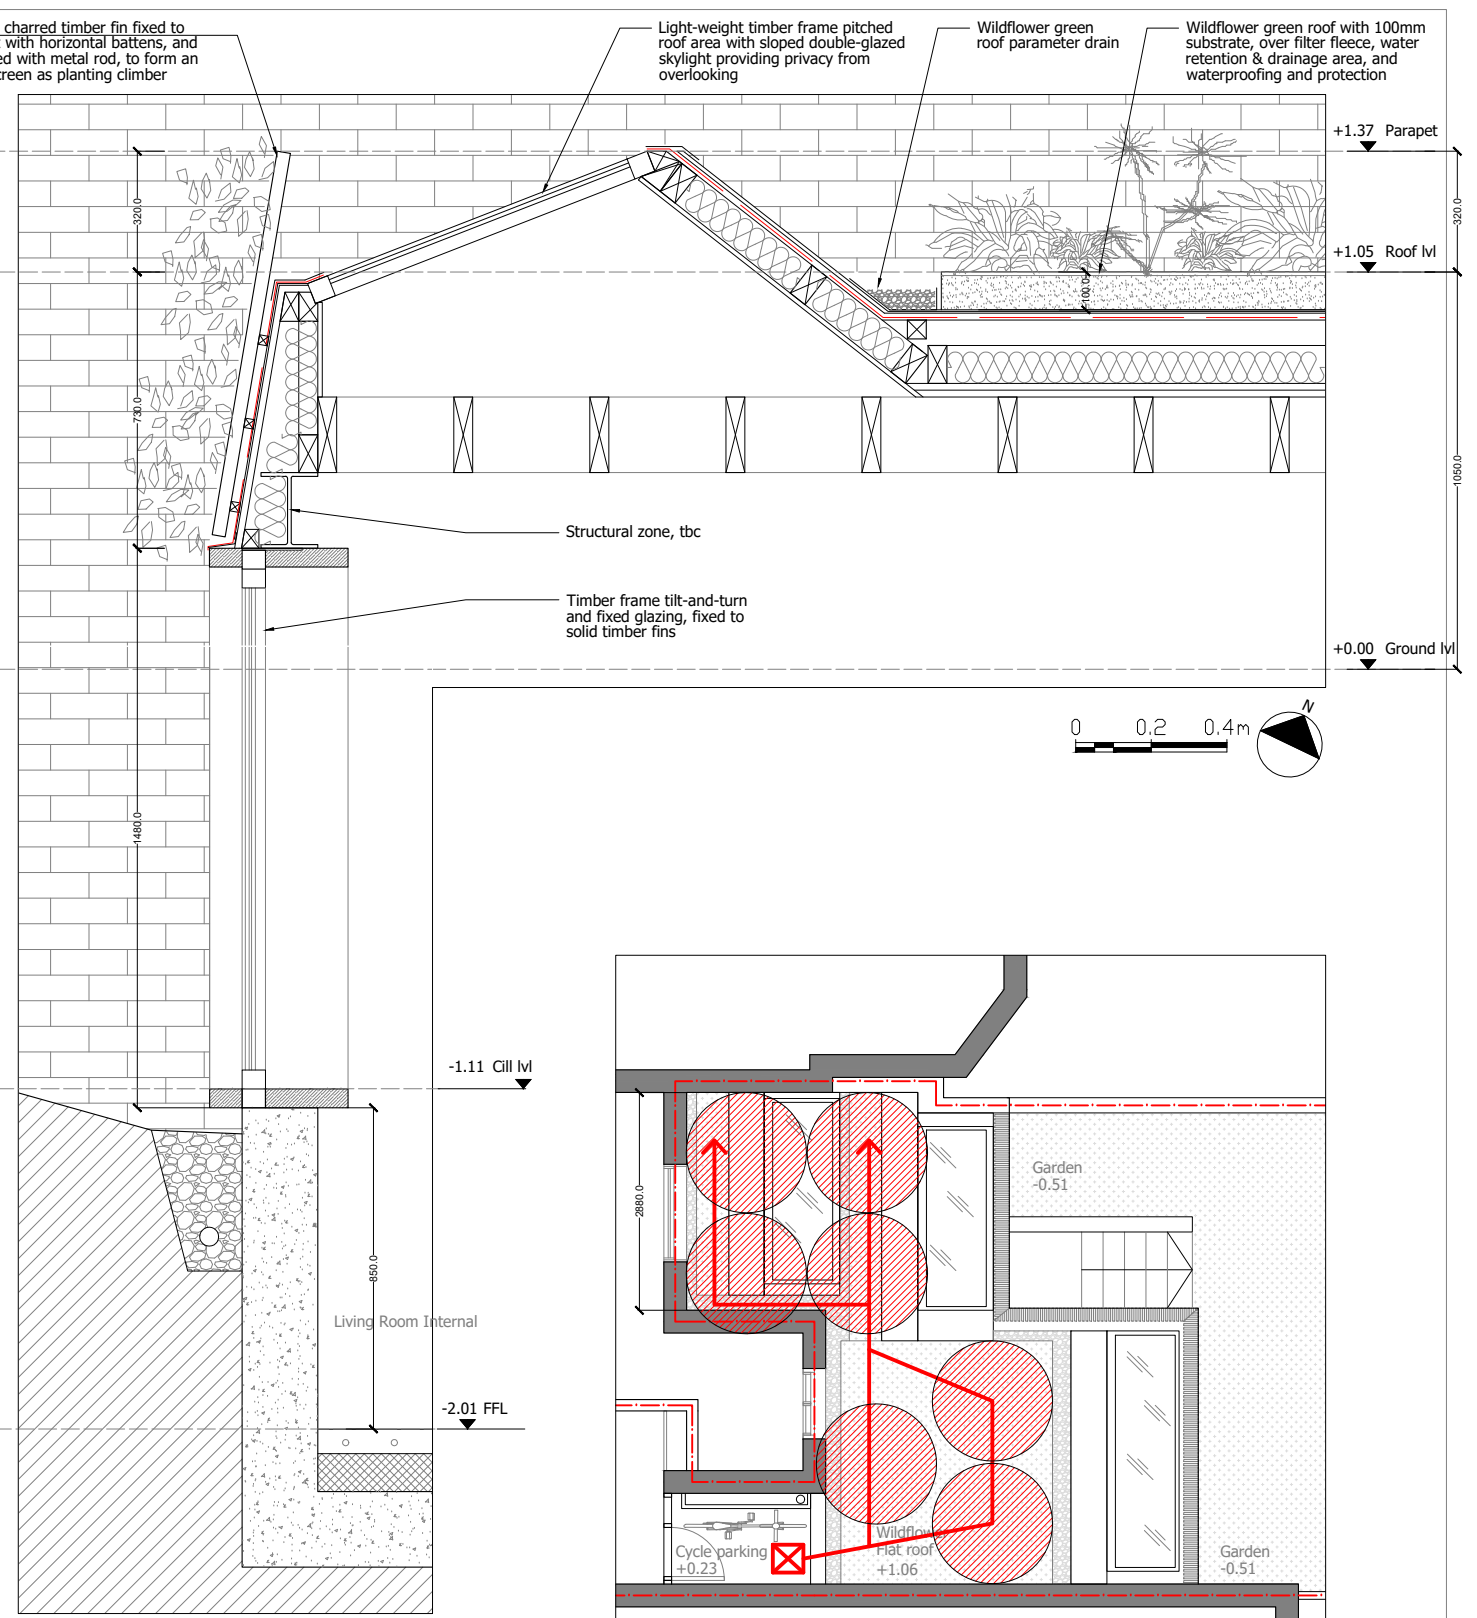

02. Proposed extension cladding section details 1:20

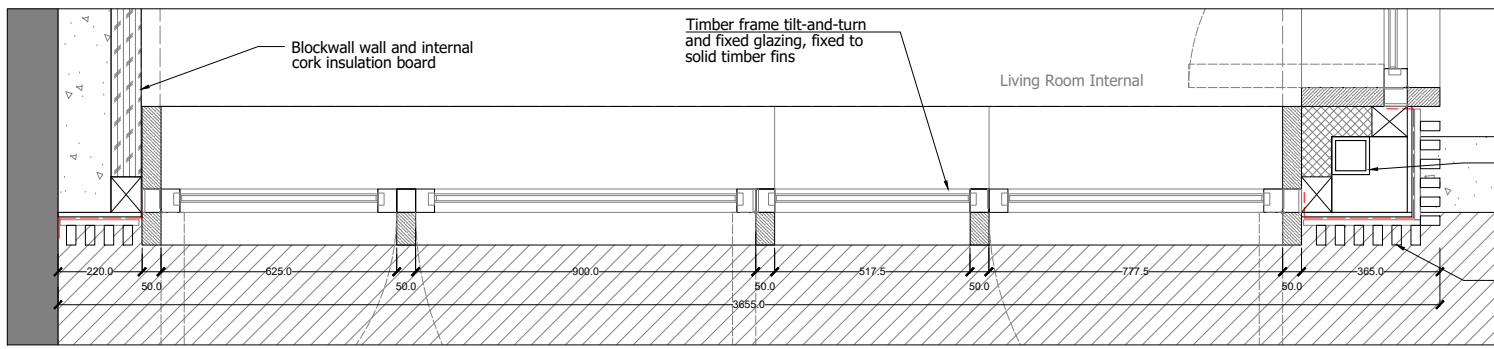

03. Proposed extension cladding plan details 1:20

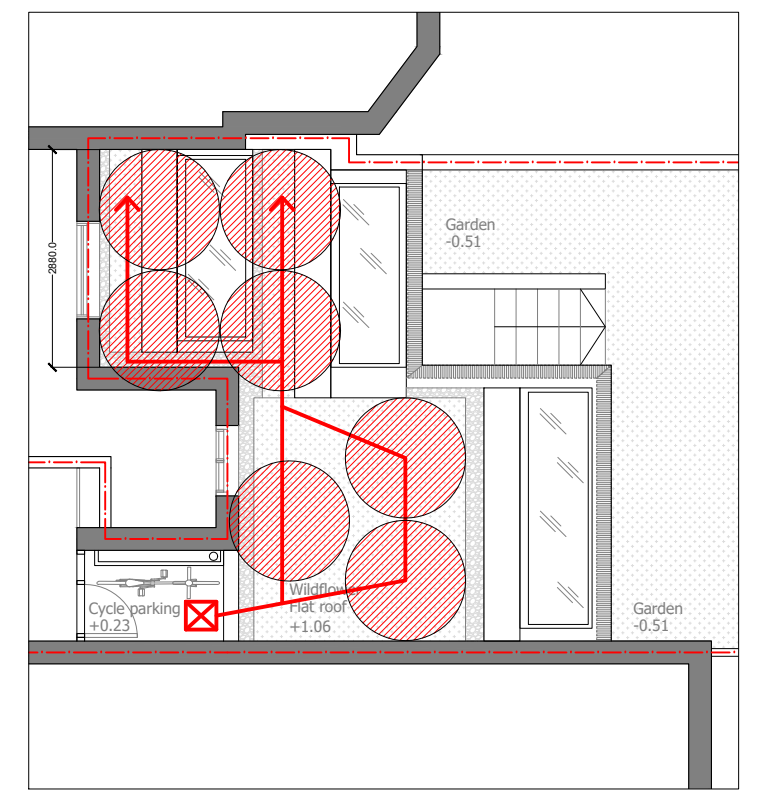

04. Proposed green roof maintenance strategy 1:100

- Access point to Green roof
- Route away from parapet edge, and zone for weeding and watering

PROJECT TITLE	27a lady somerset rd	DRAWING TITLE	Proposed cladding details	DATE	20210106	REV.	20210709	Planning submission	NOTES	<p>Polysmiths Ltd. www.polysmiths.com</p>
CLIENT	C Hus	DRAWING NO.	398- 401	SCALE	1:20/ 1:100 @A3				Do not scale this drawing, work to figured dimension only.	
									All Dimensions are in Millimetres unless otherwise stated.	
									All dimension to be checked on site prior to commencement of the works	