


Existing Section through Window A and B

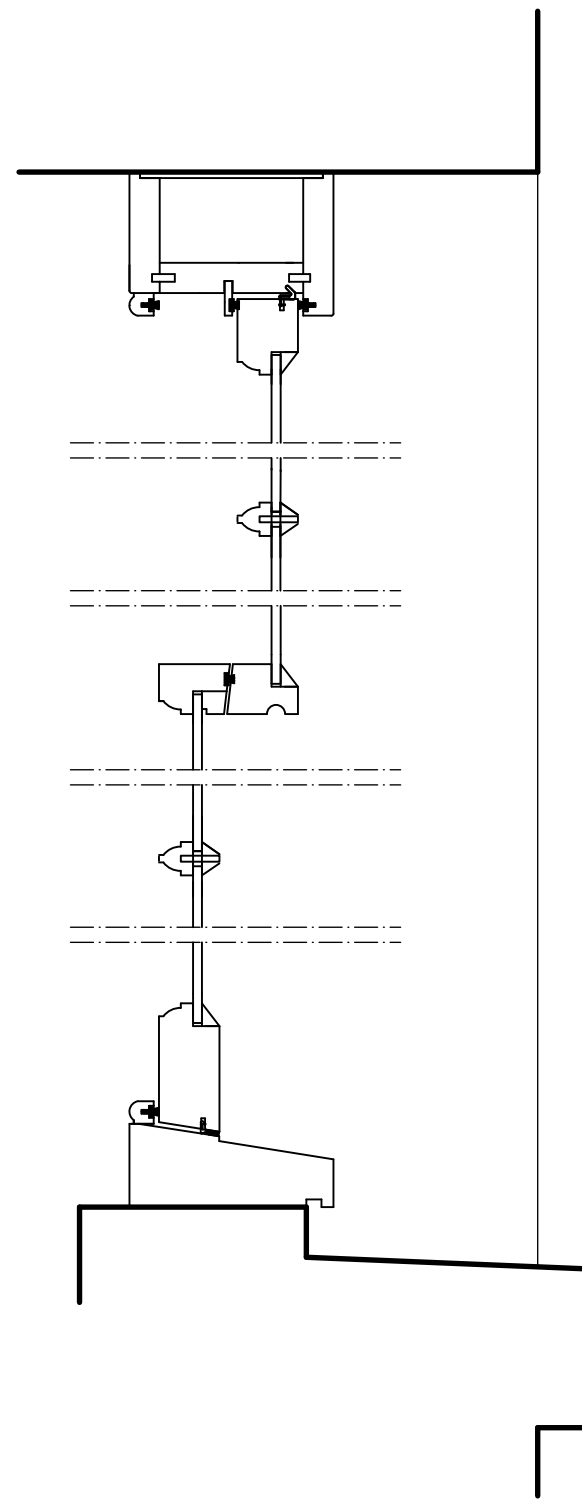

Proposed Section through Window A and B

Rev A 08.2021 Information added

rev

project

114 St Pancras way
London NW1

scale

1:5@A3

dwg no

180 - 117

drawing title

Details Windows A, B
Existing - Proposed

date

05.2021

rev

A

kralform ltd
architecture
& design


t 020 7485 8102
mail@kralform.com
www.kralform.com

Do not scale from this drawing


Check drawing on receipt and
immediately report any
discrepancies to the Architect

Verify all dimensions and levels
on site prior to construction

The contents of this drawing
are kralform's copyright

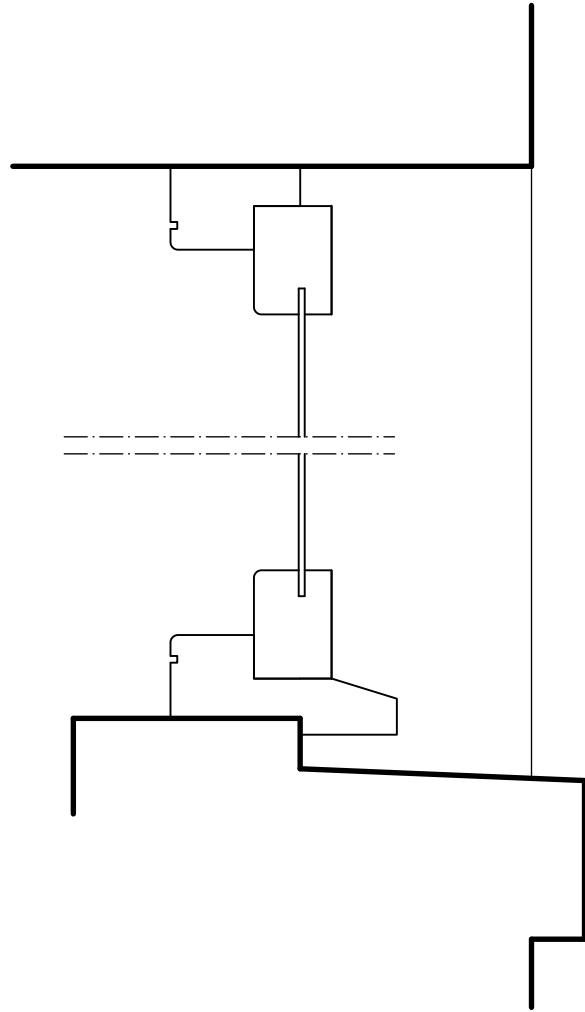

Existing Section through Window C

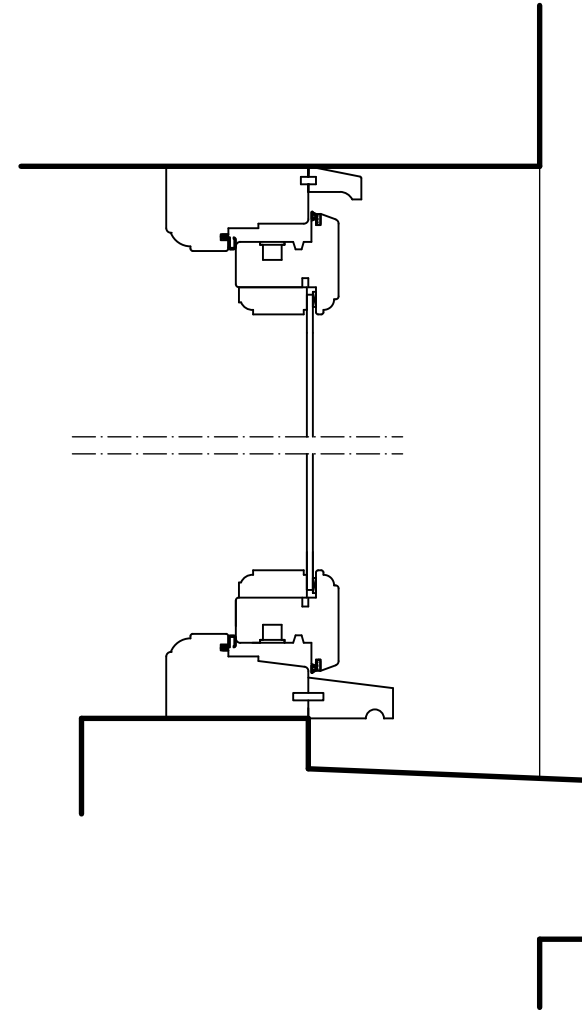

Proposed Section through Window C

rev

project
114 St Pancras way
London NW1

scale
1:5@A3

dwg no
180 - 118

drawing title
Details Windows C
Existing - Proposed

date
08.2021

rev

kralform ltd
architecture
& design
t 020 7485 8102
mail@kralform.com
www.kralform.com

Do not scale from this drawing
Check drawing on receipt and immediately report any discrepancies to the Architect
Verify all dimensions and levels on site prior to construction
The contents of this drawing are kralform's copyright