


Proposed Section AA

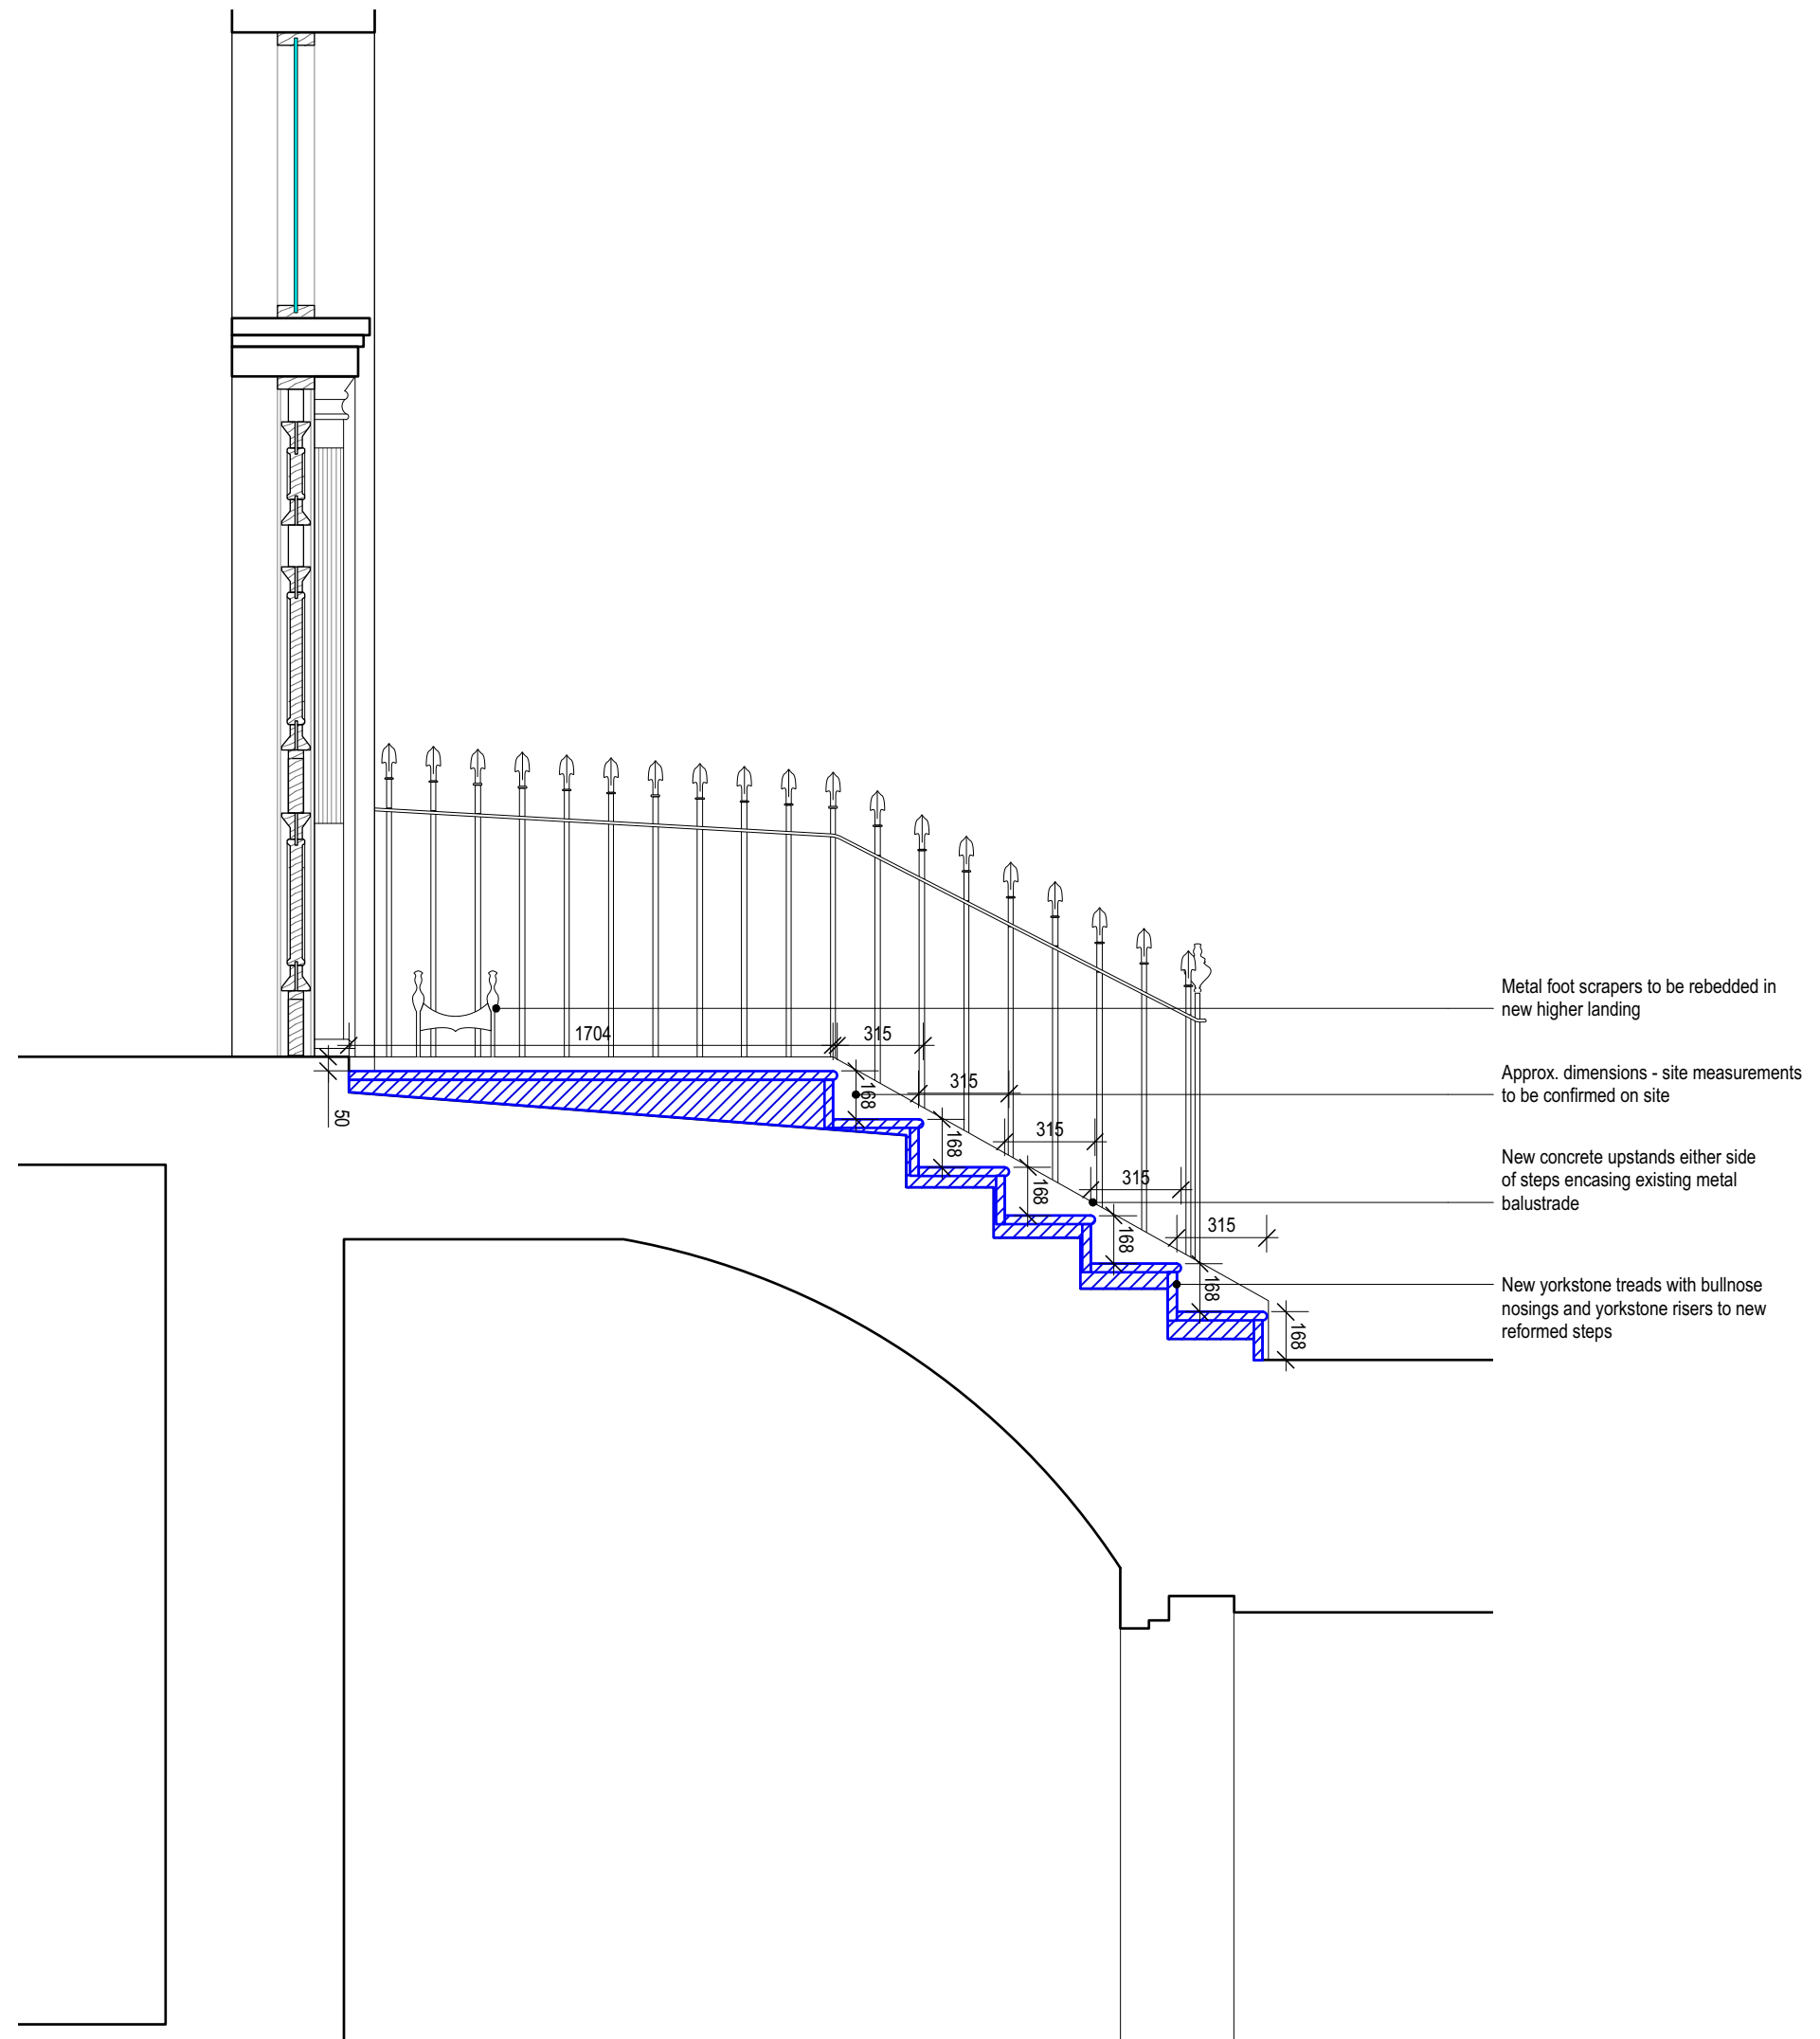

NOTES

1. Do not scale from drawing.
2. All dimensions in millimeters unless noted otherwise.
3. No deviation may be made from the details shown on this drawing without the prior permission of the Architect. Any discrepancy between this and any other documents shall be referred immediately to the Architect.
4. All dimensions to be verified on site.
5. Unless otherwise stated all levels to be AOD.
6. This drawing is the property of Barbara Weiss Architects and is issued on the condition it is not reproduced, retained or disclosed to any unauthorized person, either wholly or in part without written consent.

KEY

NB all dimensions approximate, site measurements to be confirmed on site

- Existing
- New
- Revision Cloud
- Abseyance Cloud

Revisions By: CHK App



BARBARA WEISS ARCHITECTS LTD
MILBANK TOWER, 21-24 MILBANK, LONDON SW1P 4QP Tel: 020 7222 4335

Client	Wiener Library				
Project	29 Russell Square / Wiener Library				
Drawing Title	Proposed Section AA				
Status	Planning				
Scale	1:25@A3	Date	June 2021	Drawn	MG
Job no.	2102	Dwg no.	PL(02)01	Rev no.	