




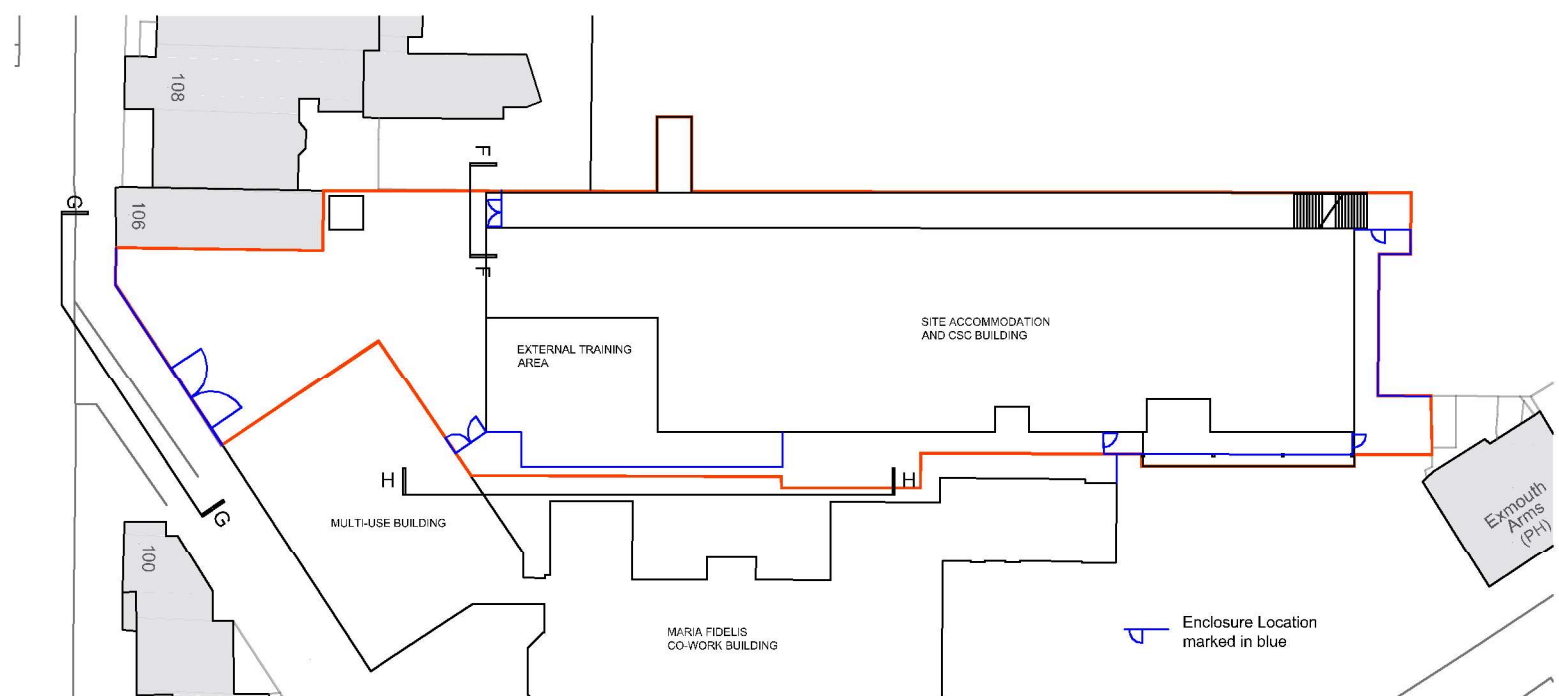


1 Key Plan
NTS

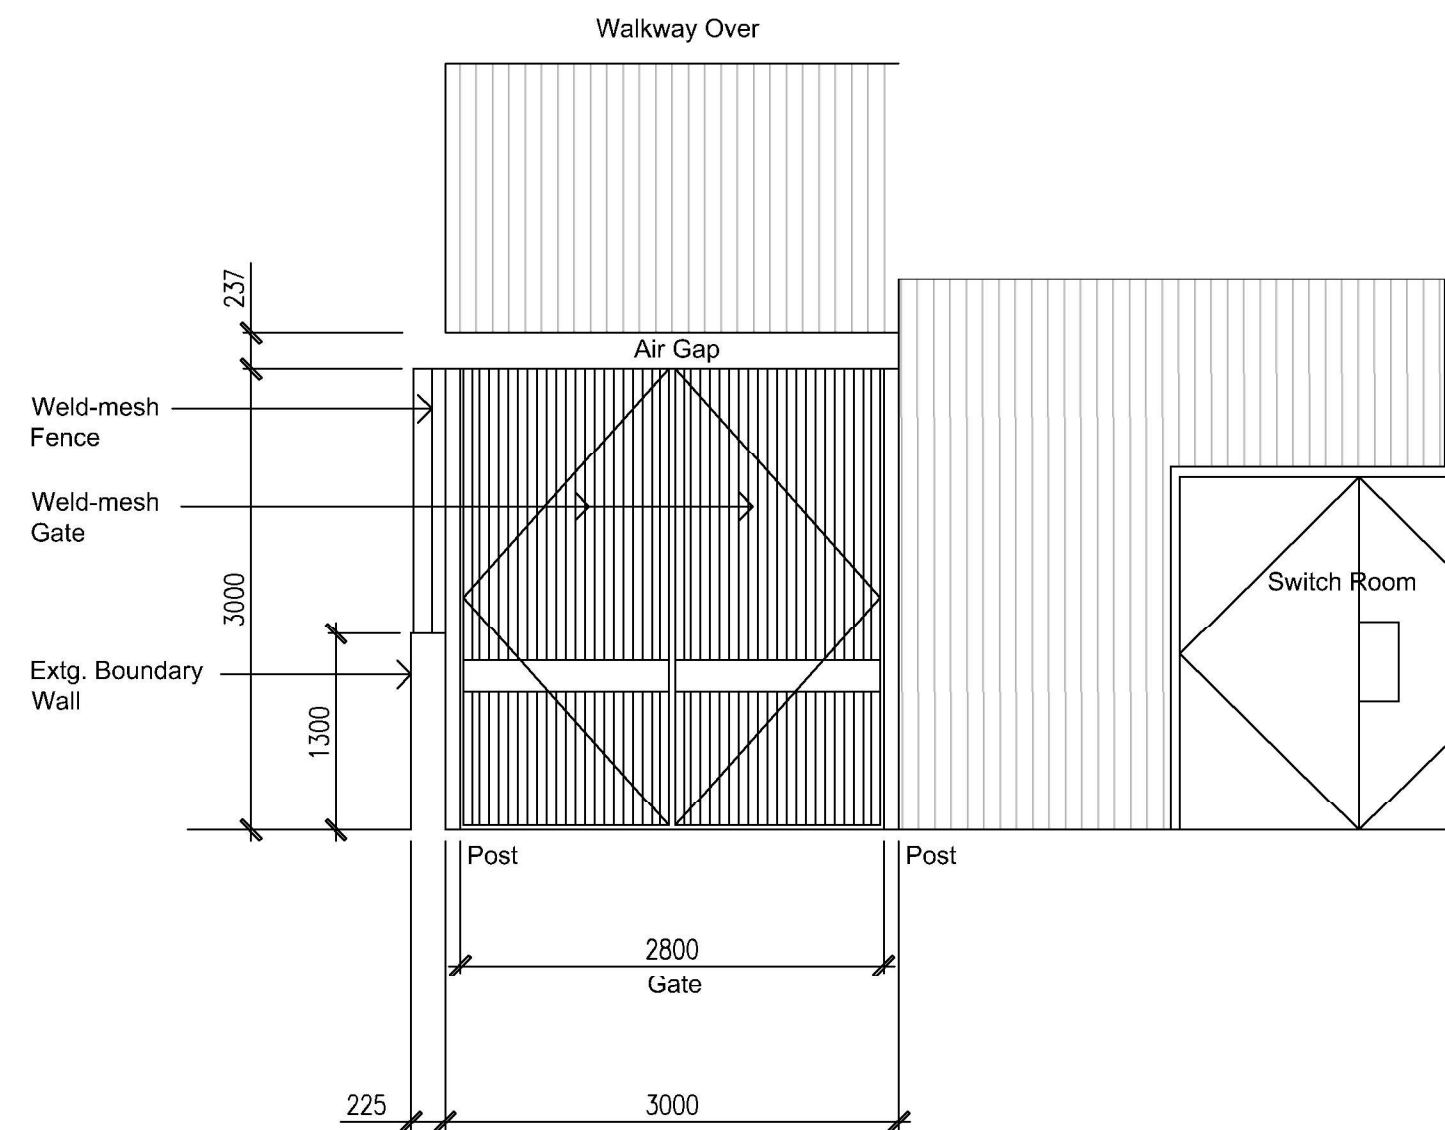

F Elevation F
Site & CSC North Gates

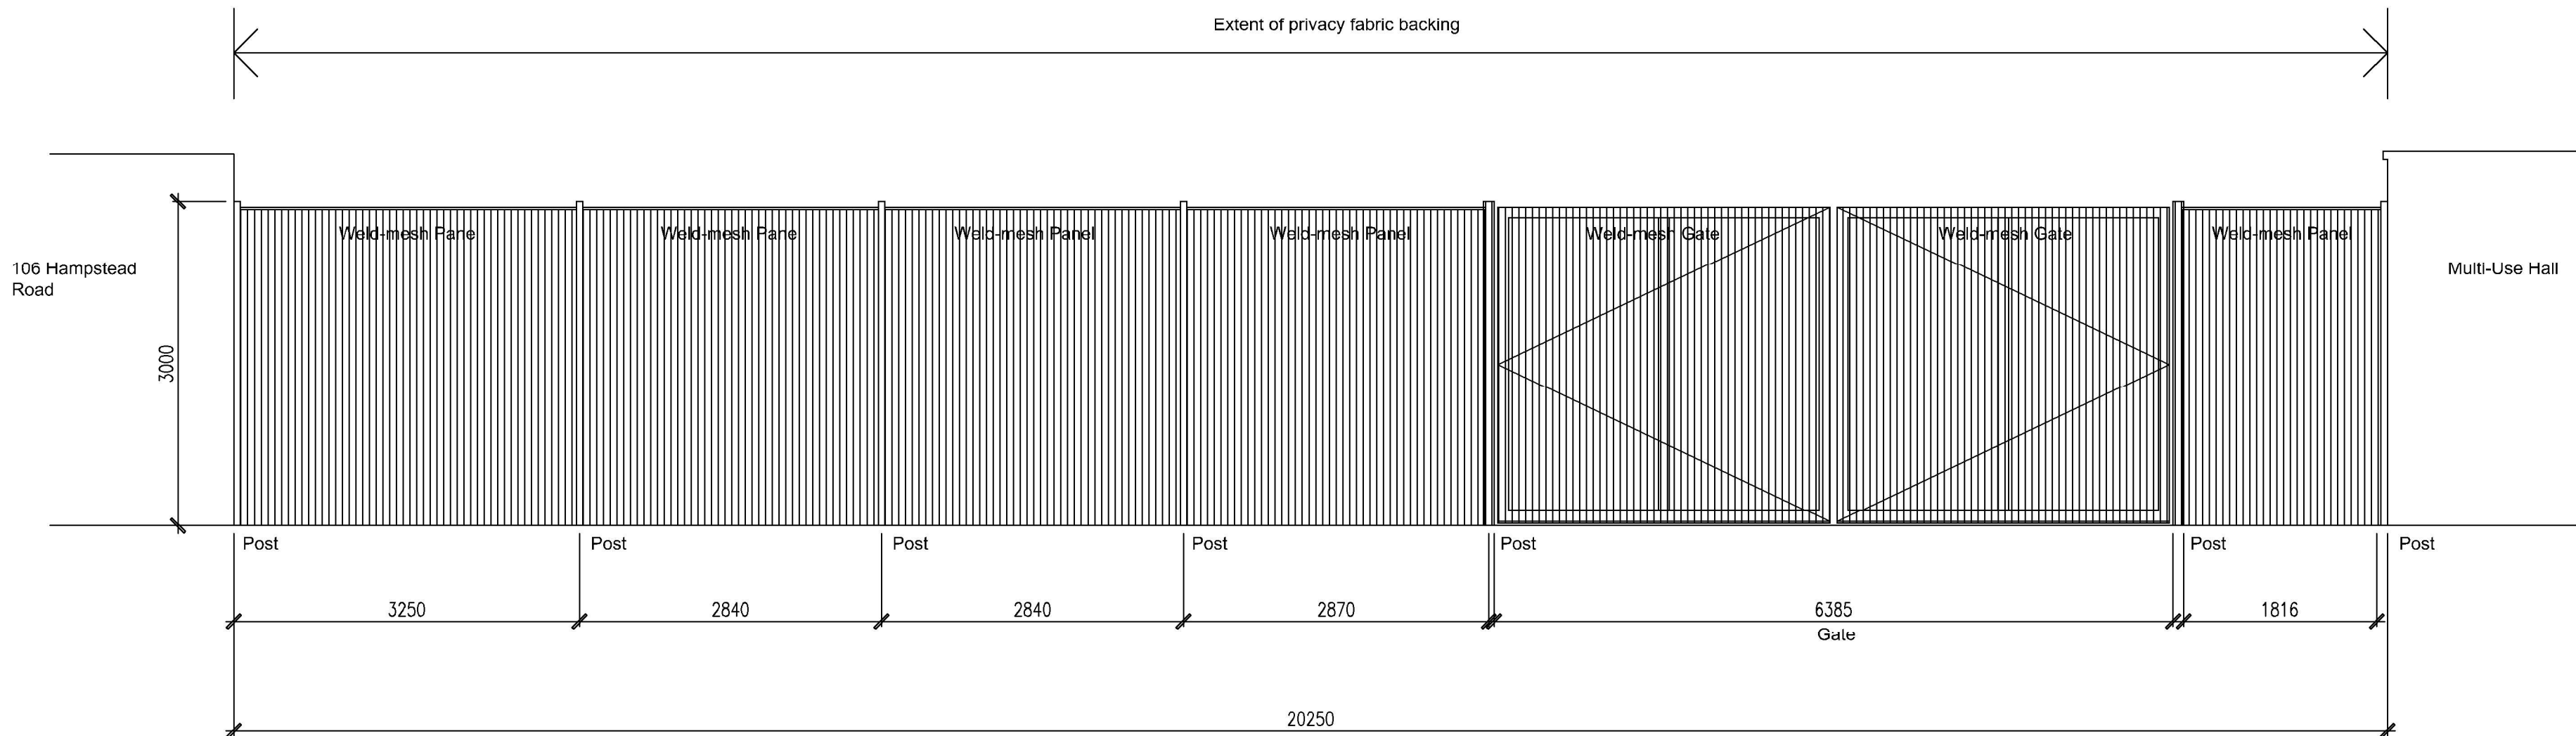



G Elevation G
North Gower Street Access Gates

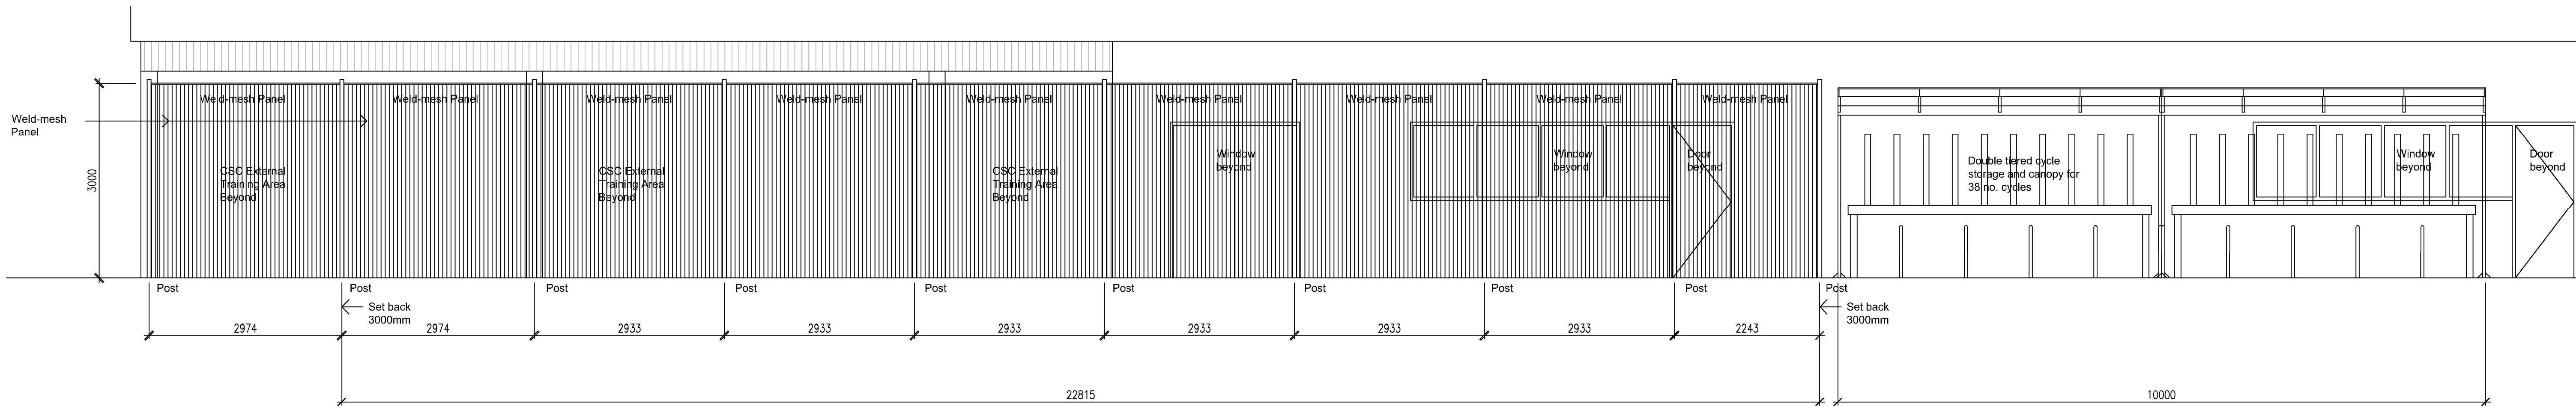

H Elevation H
CSC External Training Area Enclosure

					HS2 accepts no responsibility for any circumstances which arise from the reproduction of this document after alteration, amendment or abbreviation or if it is issued in part or issued incompletely in any way.
					© Crown Copyright and database right 2020. All rights reserved. Ordnance Survey Licence number 100049190
C01	Contract Issue	GR	JSN	APB	© Crown Copyright material is reproduced with the permission of Land Registry under delegated authority from the Controller of HMSO. This material was last updated on 2020 and may not be copied, distributed, sold or published without the formal permission of Land Registry. Only an official copy of a title plan or register obtained from the Land Registry may be used for legal or other official purposes.
P1.2	General update/ scale bar added	GR	JSN	APB	
P1	Initial Issue	GR	JSN	APB	
Rev	Description	Drawn	Checked	Approved	Con App

Legenda/Notes:

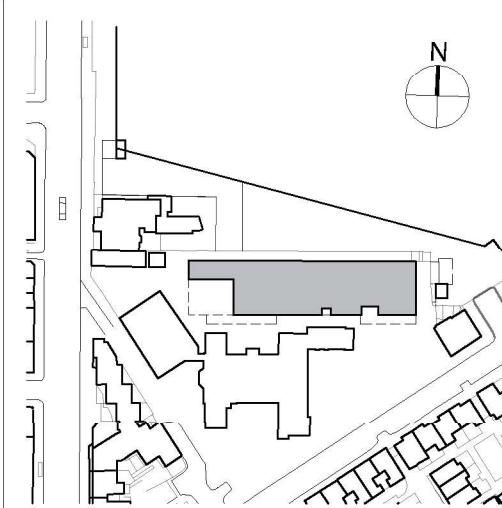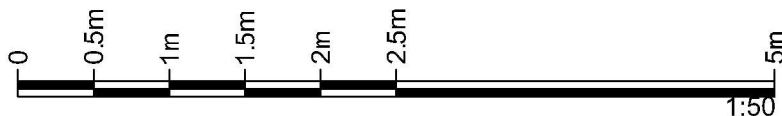

HS2

OFFICIAL

Registered in England
Registration No. 06791686
Registered office:
2 Snow Hill, Queensway,
Birmingham, B4 6GA

Project/Contract Proposed Maria Fidelis CSC & Site Accommodation, London. NW1 2HR 1CP01		Creator/Originator MDS		Sub-Originator FBM	
Zone SS08	Work Package Description SL23	Discipline/Function AR		System Description DDE	
Drawing Title Enclosure, Fence & Gate Elevations Drawing 02		Drawn by GR	Checked by JSN	Approved by APB	Date 29/07/2021
Scale 1:50		Size A1	Stage 3	Suitability C	
Drawing No. 1CP01-MDS_FBM-AR-DDE-SS08_SL23-000018					Rev. C01