
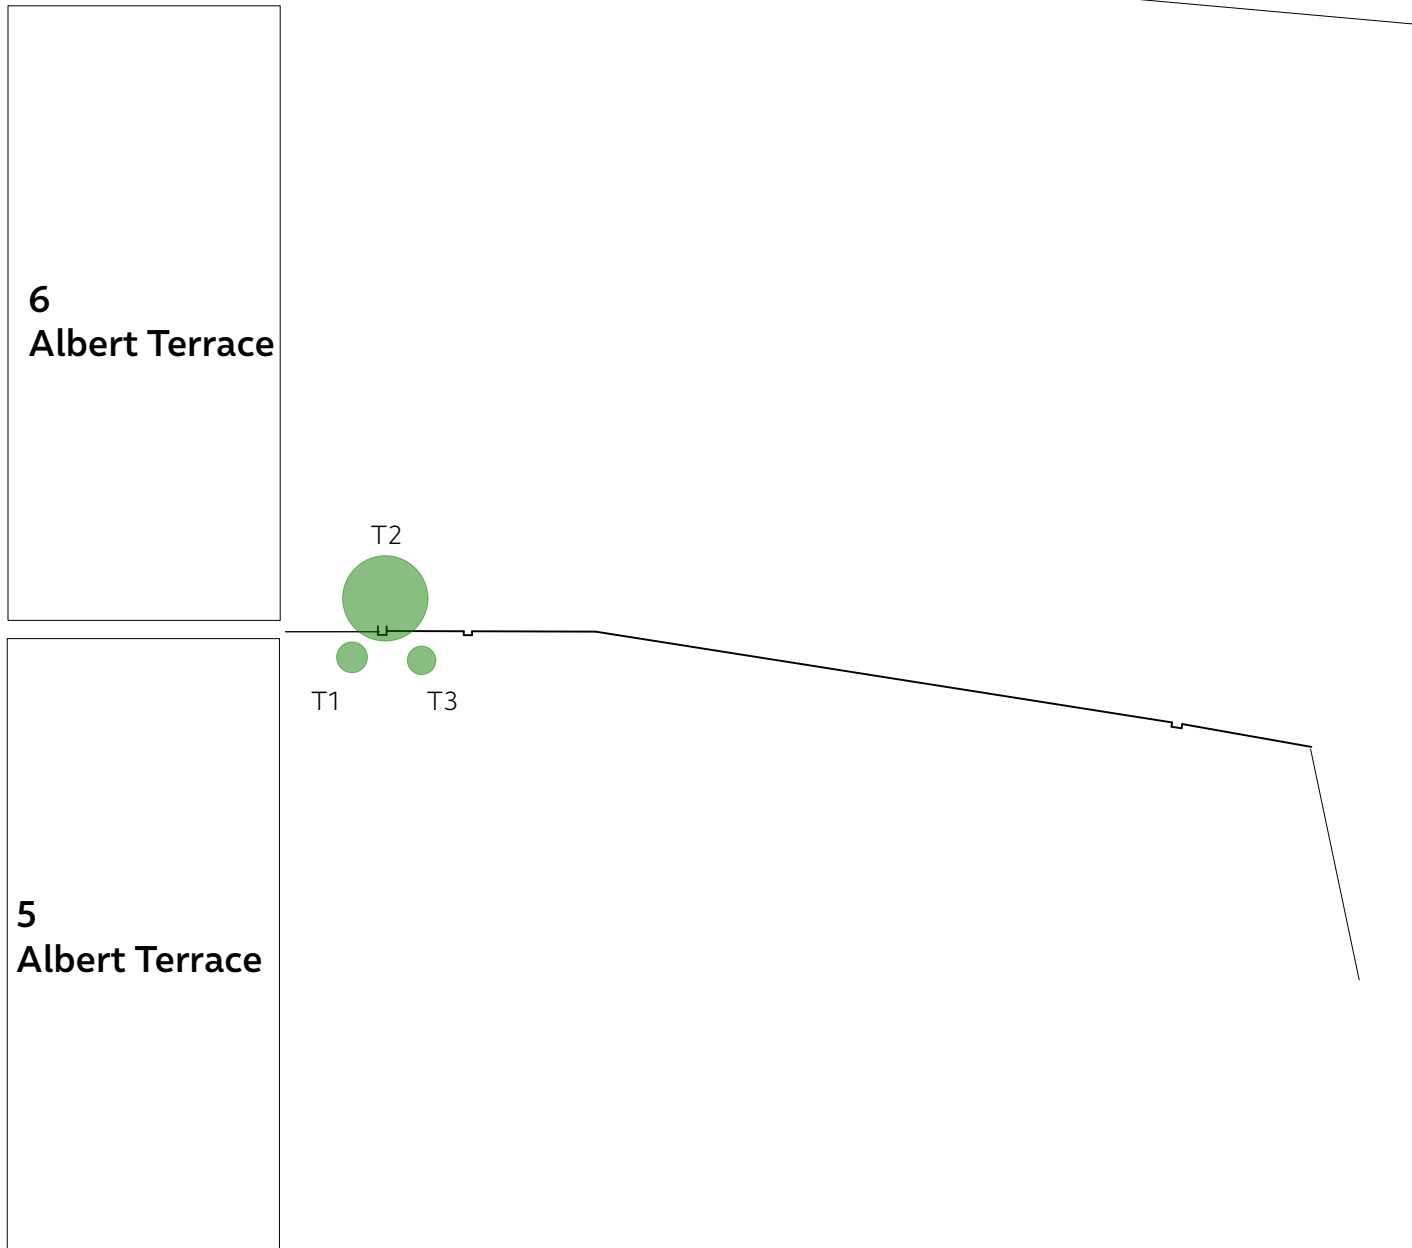


Regent's Park Road

Tree Location Plan

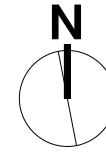

The Tree Bureau
Old Warwick Studio
2a Warwick Road
St Albans, Herts AL1 4DL
01727 855006
info@thetreebureau.co.uk

Drawing title: Tree Location Plan

Reference: TLP 7647

Site: 6 Albert Terrace, London NW1 7SU

Scale: not to scale

Client: Mark Golinsky

© The Tree Bureau 2021