




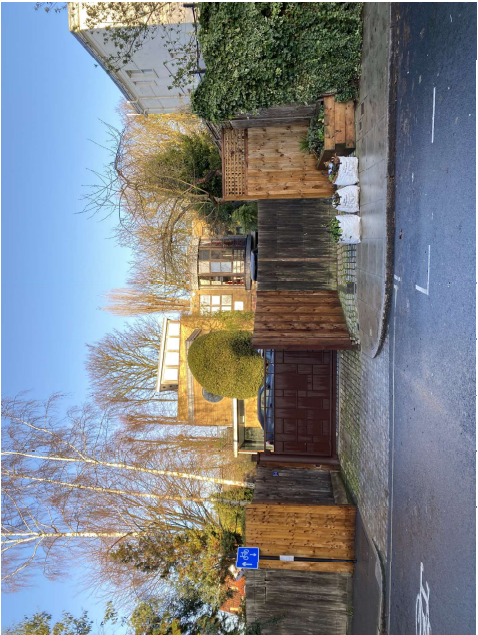

Existing fence and entrance gate

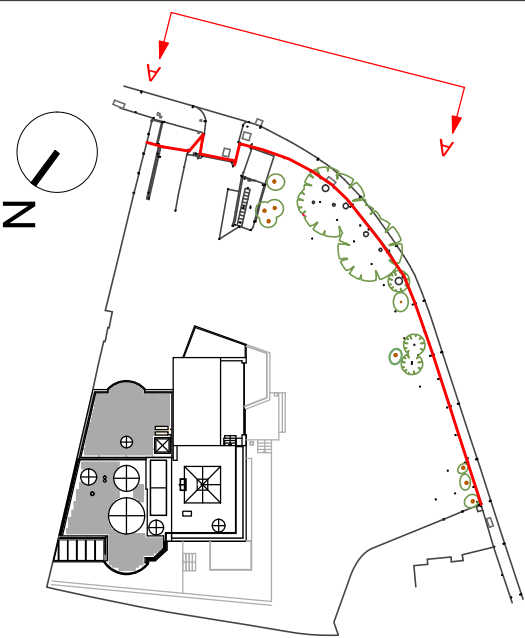

Existing location plan
Scale 1:500

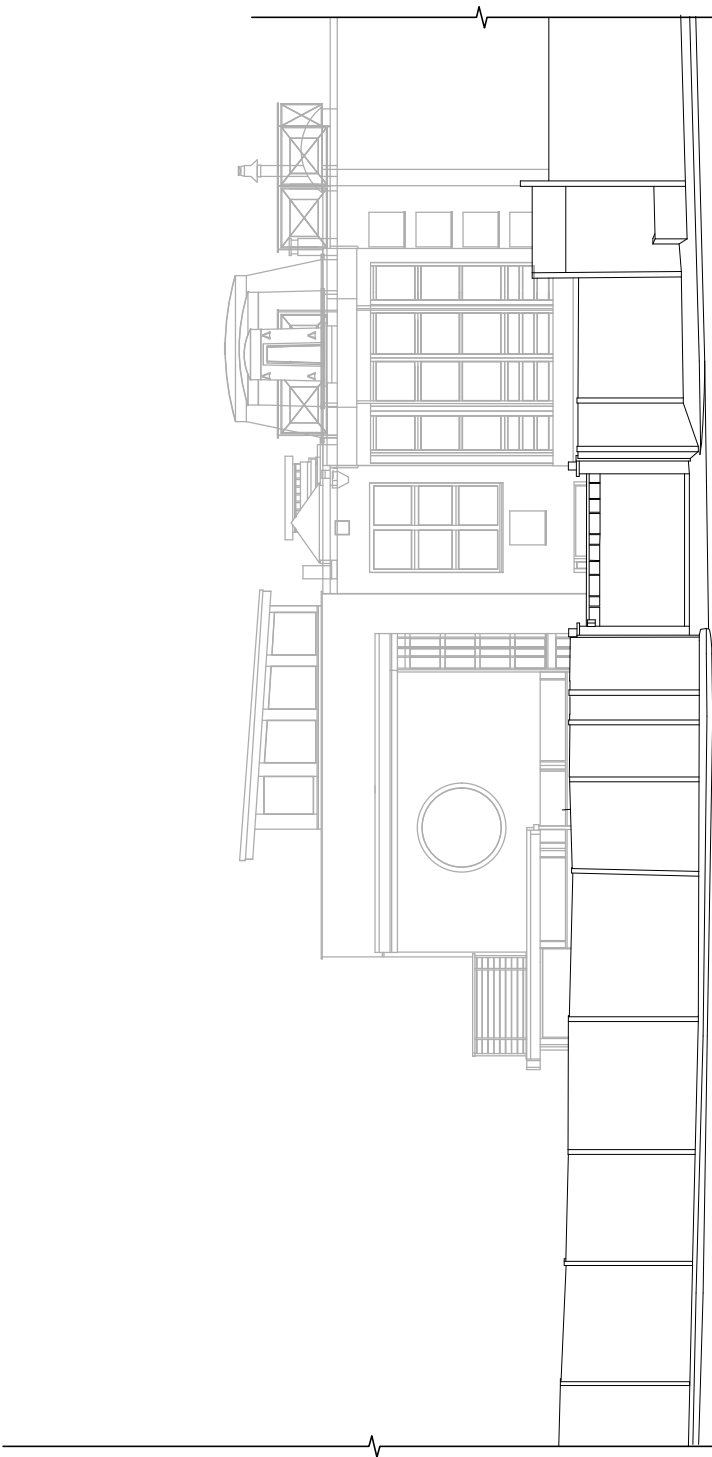

Existing elevation A-A
1:100



Scale 1:100


PLANNING APPLICATION
1-E-1B: Millfield
Proposed perimeter wall
(Rev. 02/08/21)

Please note that the dimensions may vary along with the whole extension of the wall due to uneven topography.



V-Groove larch wood panelling

English yellow brick
108 x 228mm

Detail 1
1:50

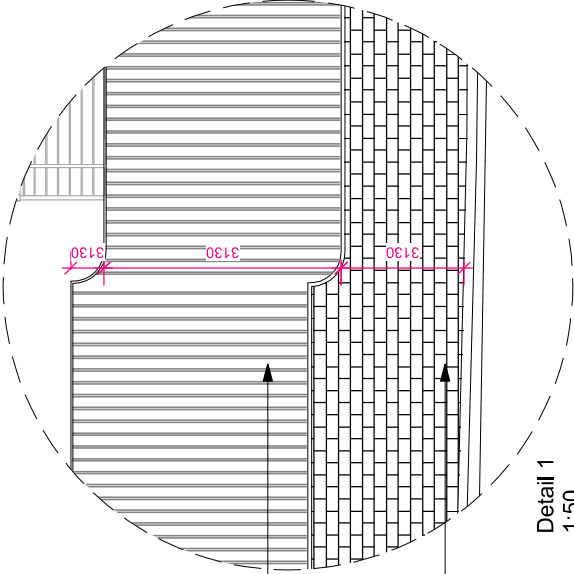

Proposed location plan
Scale 1:500

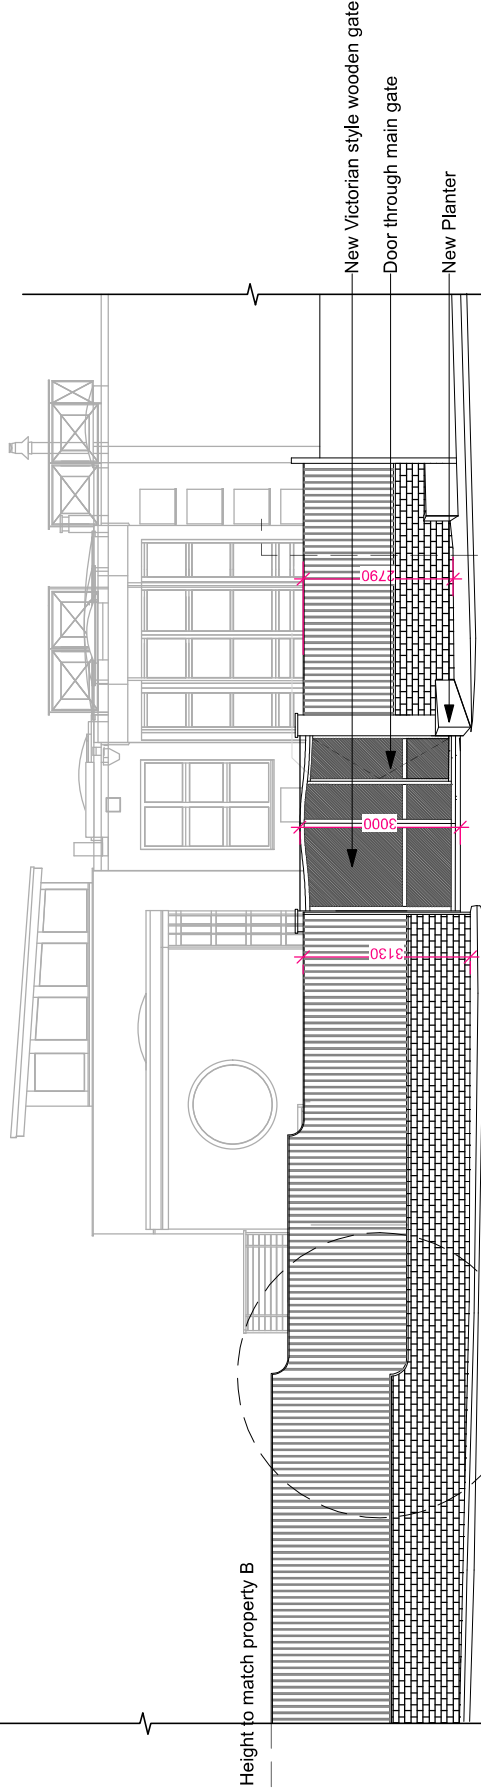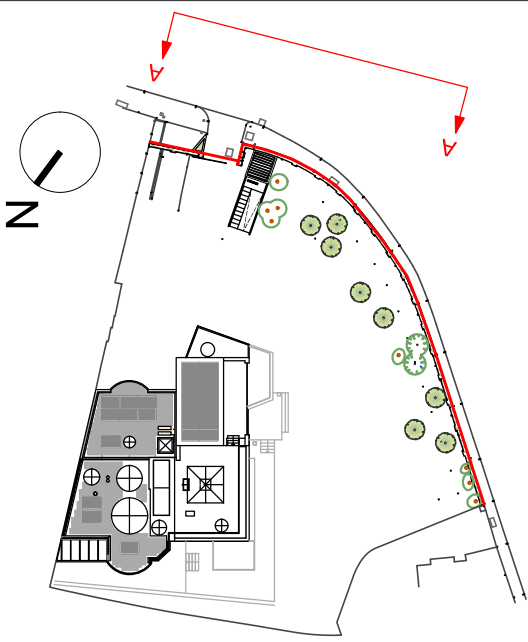

Proposed elevation
1:100

Detail 1



Scale 1:100



PLANNING APPLICATION
1-E-2A: Millfield
Existing perimetral fence
(Rev. 02/08/21)




Existing fence

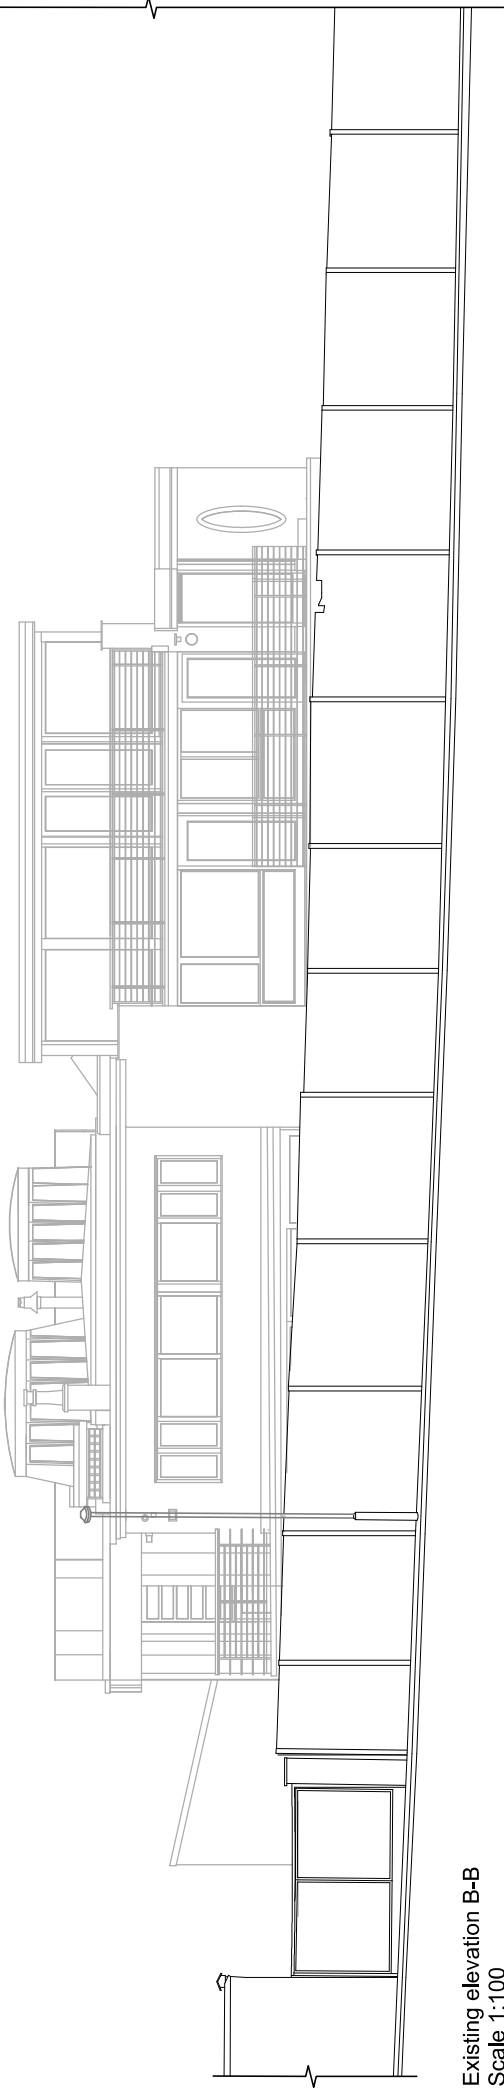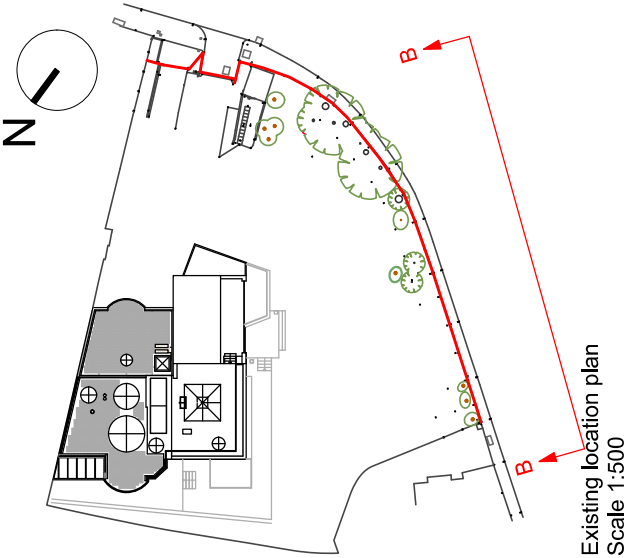

Existing elevation B-B
Scale 1:100

PLANNING APPLICATION
1-E-2B: Millfield
Proposed perimetral wall
(Rev. 02/08/21)

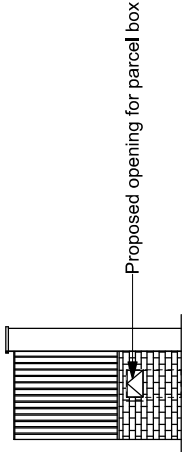

Proposed elevation B-B
Scale 1:100



Reference image for parcel box

