


EXISTING SECTION A-A 1:100

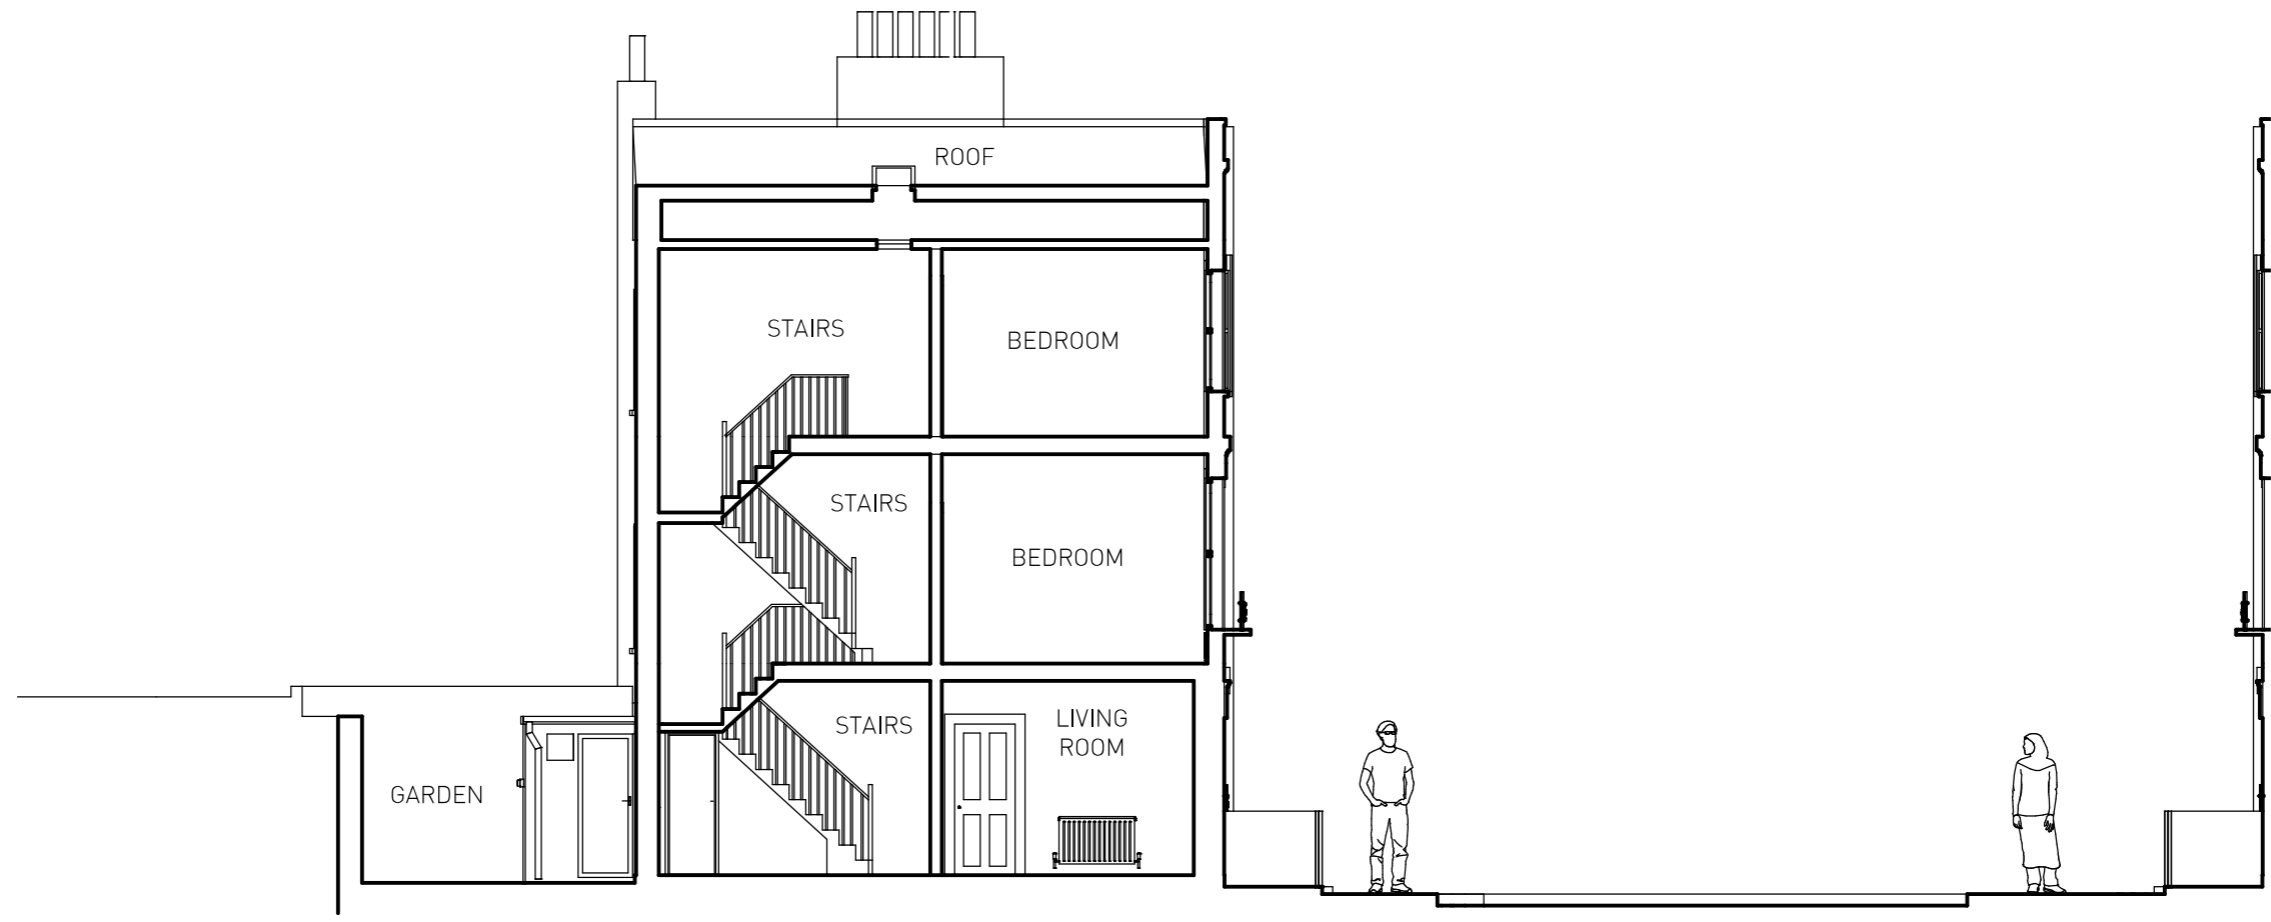

KEY:  
 Demolition  
 Dark grey standing seam roof and dark grey metalwork

PROPOSED SECTION A-A 1:100

