


EXISTING SECTION B-B 1:100

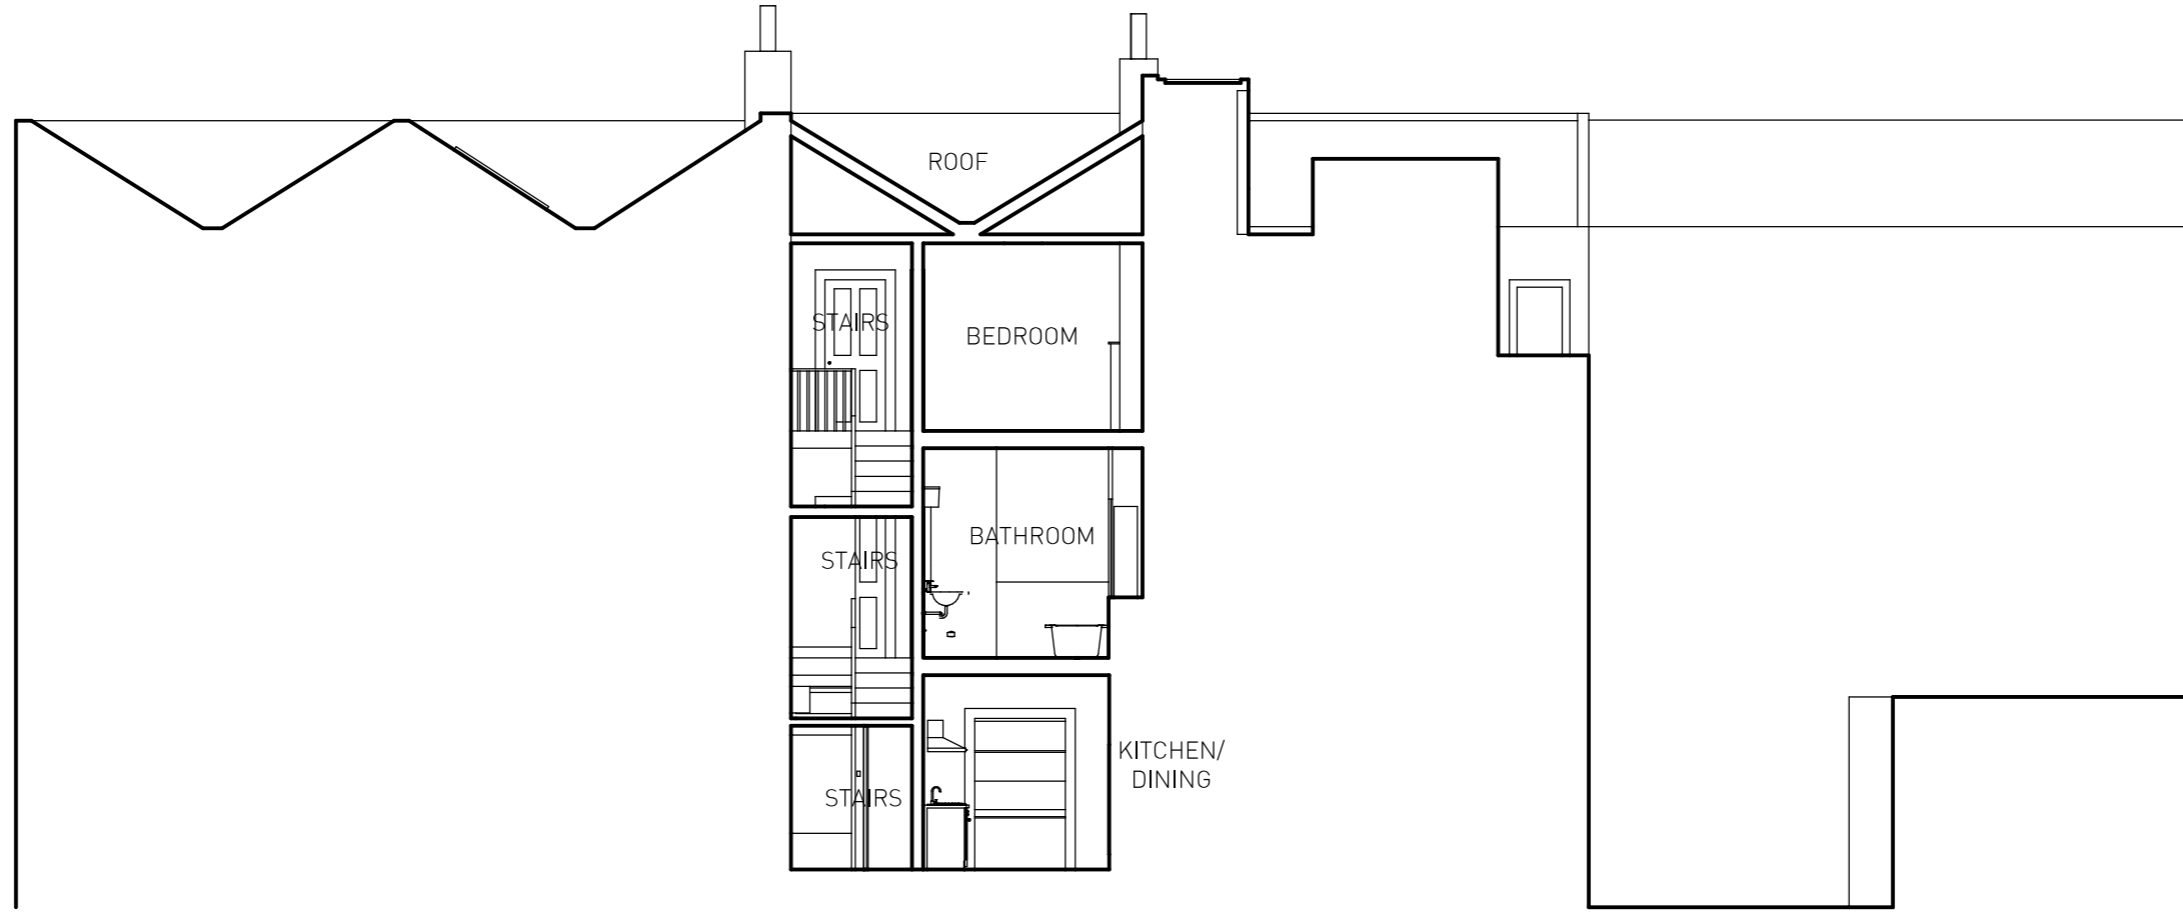

KEY:
 Demolition
 Dark grey standing seam roof and dark grey metalwork

PROPOSED SECTION B-B 1:100

