


EXISTING SECTION D-D 1:100

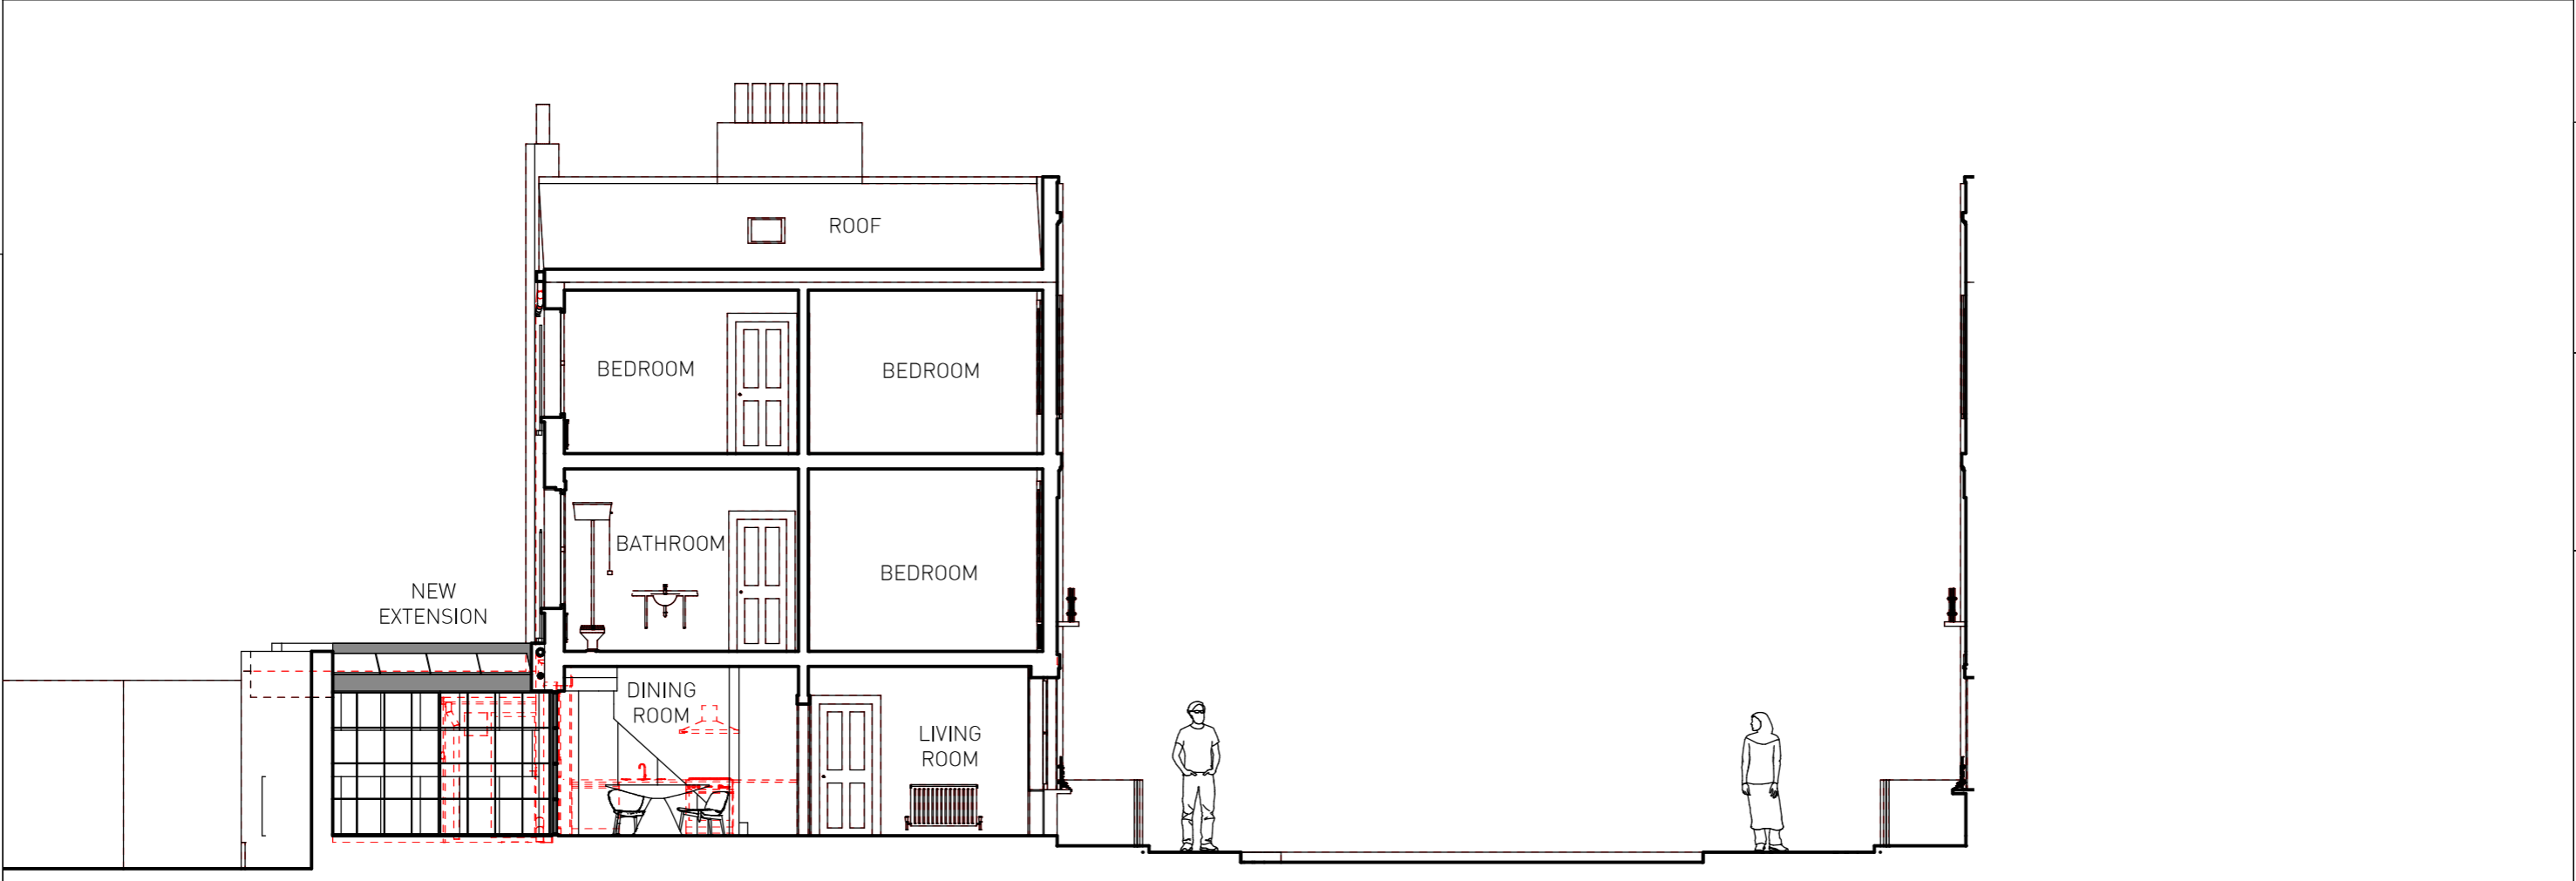

PROPOSED SECTION D-D 1:100