



DO NOT SCALE FROM THIS DRAWING.
ALL DIMENSIONS TO BE CHECKED ON SITE.
COPYRIGHT RESERVED.

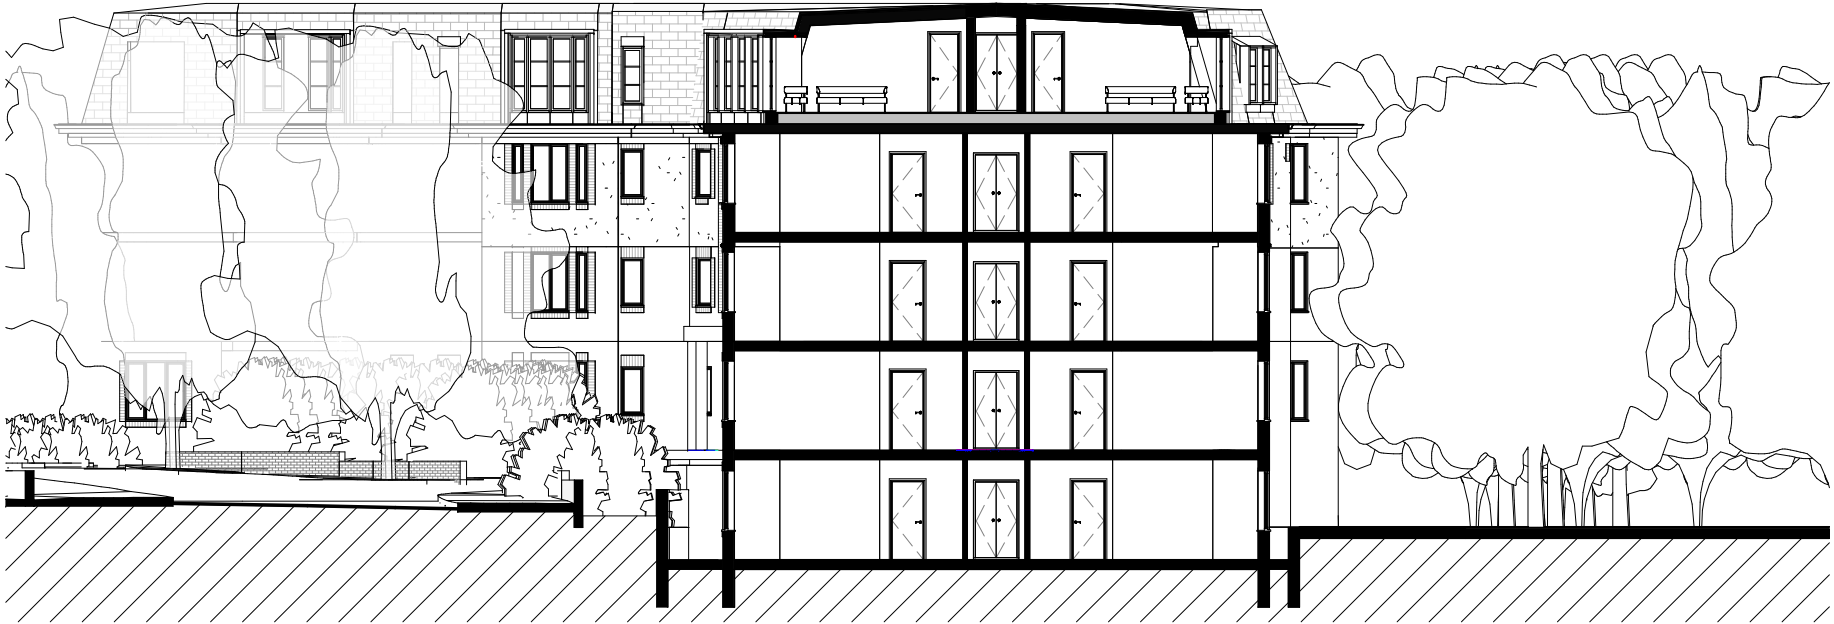

SECTION AA
1:200

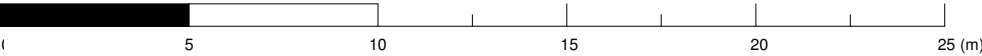

*	Full Planning Application	XZ	23.04.21
REV/ ISSUE	NOTE	DRN	DATE
SCALE	DATE	DRN	CHK
1:200@A3	08.07.2019	SR	MH
PROJECT Howitt Road, Belsize Park			
DRAWING Proposed Section AA			
<div><div><div>bubble</div><div>architects</div></div><div>STUDIO 205 THE BUSWORKS 39-41 NORTH ROAD LONDON N7 9DP WWW.BUBBLEARCHITECTS.CO.UK</div></div>			
JOB NO	DRAWING NO	REV	
019024	X-AA-D-017		