

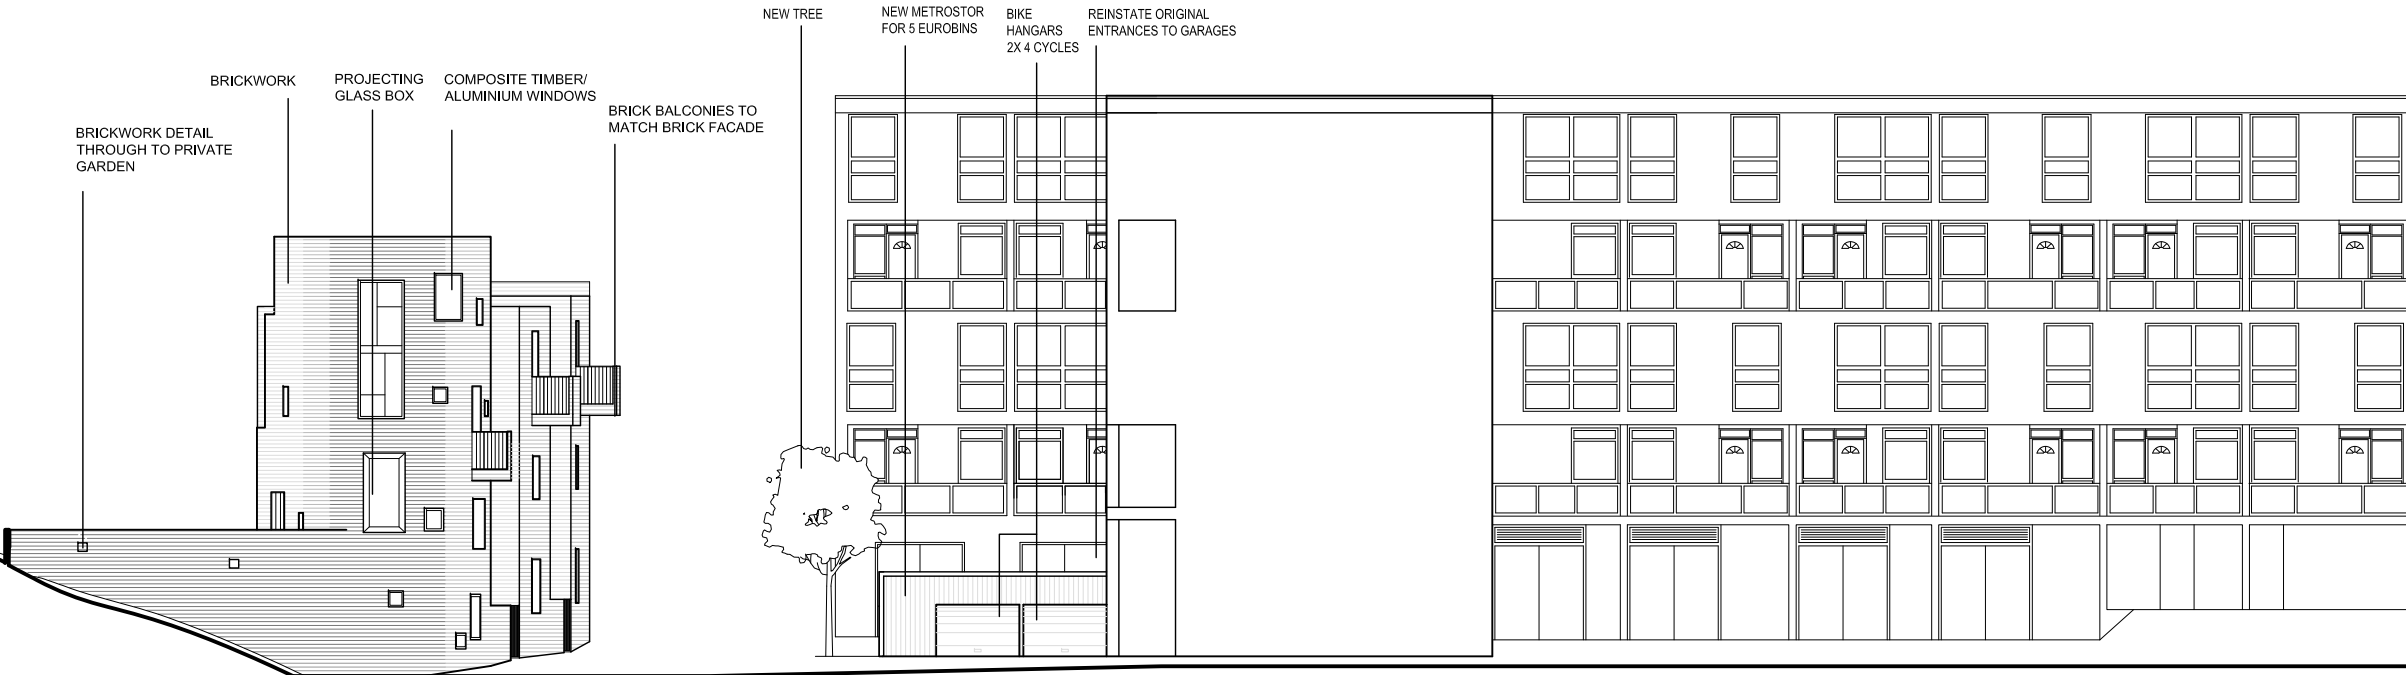


DO NOT SCALE OFF THIS DRAWING
ALL DIMENSIONS MUST BE CHECKED ON SITE
INFORM THE ARCHITECT OF ANY
DISCREPANCIES PRIOR TO CONSTRUCTION
PLOT SIZE: A3

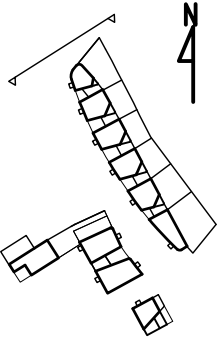

01_Existing Elevation 02

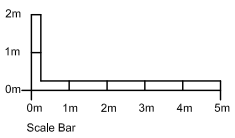

02_Proposed Elevation 02

PETER BARBER
ARCHITECTS
173 Kings Cross Road LONDON WC1X 9BZ
T:020 7833 4499
c:info@peterbarberarchitects.com

Joe: Kiln Place, Gospel Oak
Client: London Borough of Camden
SCALE: 1/200 @ A3 DATE: 07 21
DRAWING: AB CHECKED: PH
TITLE: EXISTING & PROPOSED
ELEVATION 02
Site 1 NW Elevation from Lamble Street
DRAWING NO: 116_E_02 REV: G