


1 00 Upper Ground Level - Gough Street - Door Locations
Scale 1 : 150



2 Gough Street (East) Elevation - Planning
Scale 1 : 150

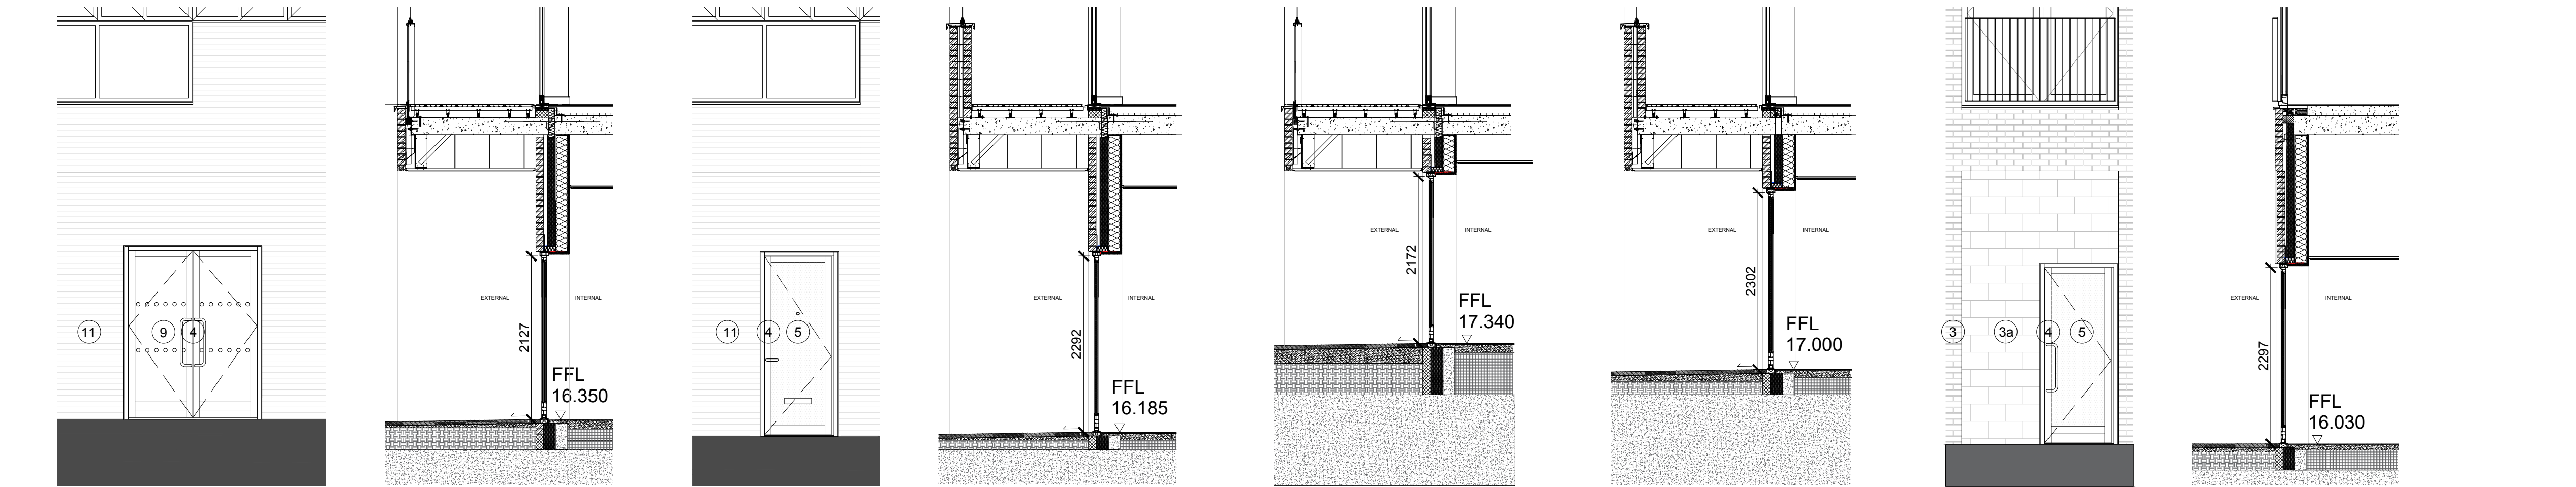

3 A2 Entrance - Elevation & Section
Scale 1 : 50

4 Apartment Entrance - Elevation & Section
Scale 1 : 50

5 Apartment Entrance - Section
Scale 1 : 50

6 Apartment Entrance - Section
Scale 1 : 50

7 A2 Entrance (Changing Facilities) Elevation & Section
Scale 1 : 50

Reference list:

MATERIALS KEY:

1. Moleanos Limestone Cladding
2. Macleira Flamed Granite plinth
3. Pagus Grey Brick (3a - Recessed)
4. KAWNEER AA190TB Door System within 451TB framing system. Finish - Anodised Aluminium, Anolok 545, Dark umber
5. Solid Door Panel. Finish - Anodised Aluminium, Anolok 545, Dark umber.
6. KAWNEER AA100 Curtain Wall. Finish - Anodised Aluminium, Anolok 545, Dark umber
7. Vertical fin covered weather louvres. Finish - Anodised Aluminium, Anolok 545, Dark umber
8. Spandrel panels. Finish - 3mm Aluminium Spandrel sheets - Anodised Anolok 545 medium bronze
9. Clear toughened heat soaked tested glass
10. Aluminium Coping. Finish - PPC Interpon Y2217F Steel Bronze 2
11. Karma White Brick

Rev	DATE	REVISION HISTORY	Dsg	Drw	Chk	App
B	14.10.20	Entrance Door Handles updated				
A	18.09.20	First Issue				

ALL REVISIONS




www.bouygues-uk.com

CLIENT LOGO



KEY PLAN

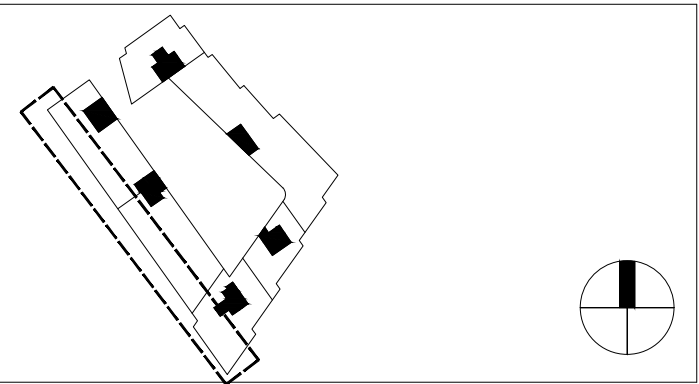

ORIGINATOR

BroadwayMalyan^{FM}
2 Castle Street, Castlefield, Manchester. M3 4LZ.
0161 819 2277

DRAWING TITLE

Mount Pleasant Phase 1
Gough Street Entrances

	Name	Signature	Date
Designed by	BMA	Broadway Malyan	14.10.20
Drawn by	CG	C. Grey	14.10.20
Checked	SMA	S. McAllen	14.10.20
Approved	SMA	S. McAllen	14.10.20

SCALE	@ A1	BIM FILE NAME
As indicated		
FIRST ISSUE DATE	18.09.20	PROPOSED STATUS
		FOR PLANNING

PROJECT	ISSUER	AREA	LEVEL	TYPE	TRADE	SEQUENCE	REV
MP1	BMA	ALL	SL	ELV	A31	905502	B