


EXISTING DRAWINGS
BLOCK PLAN

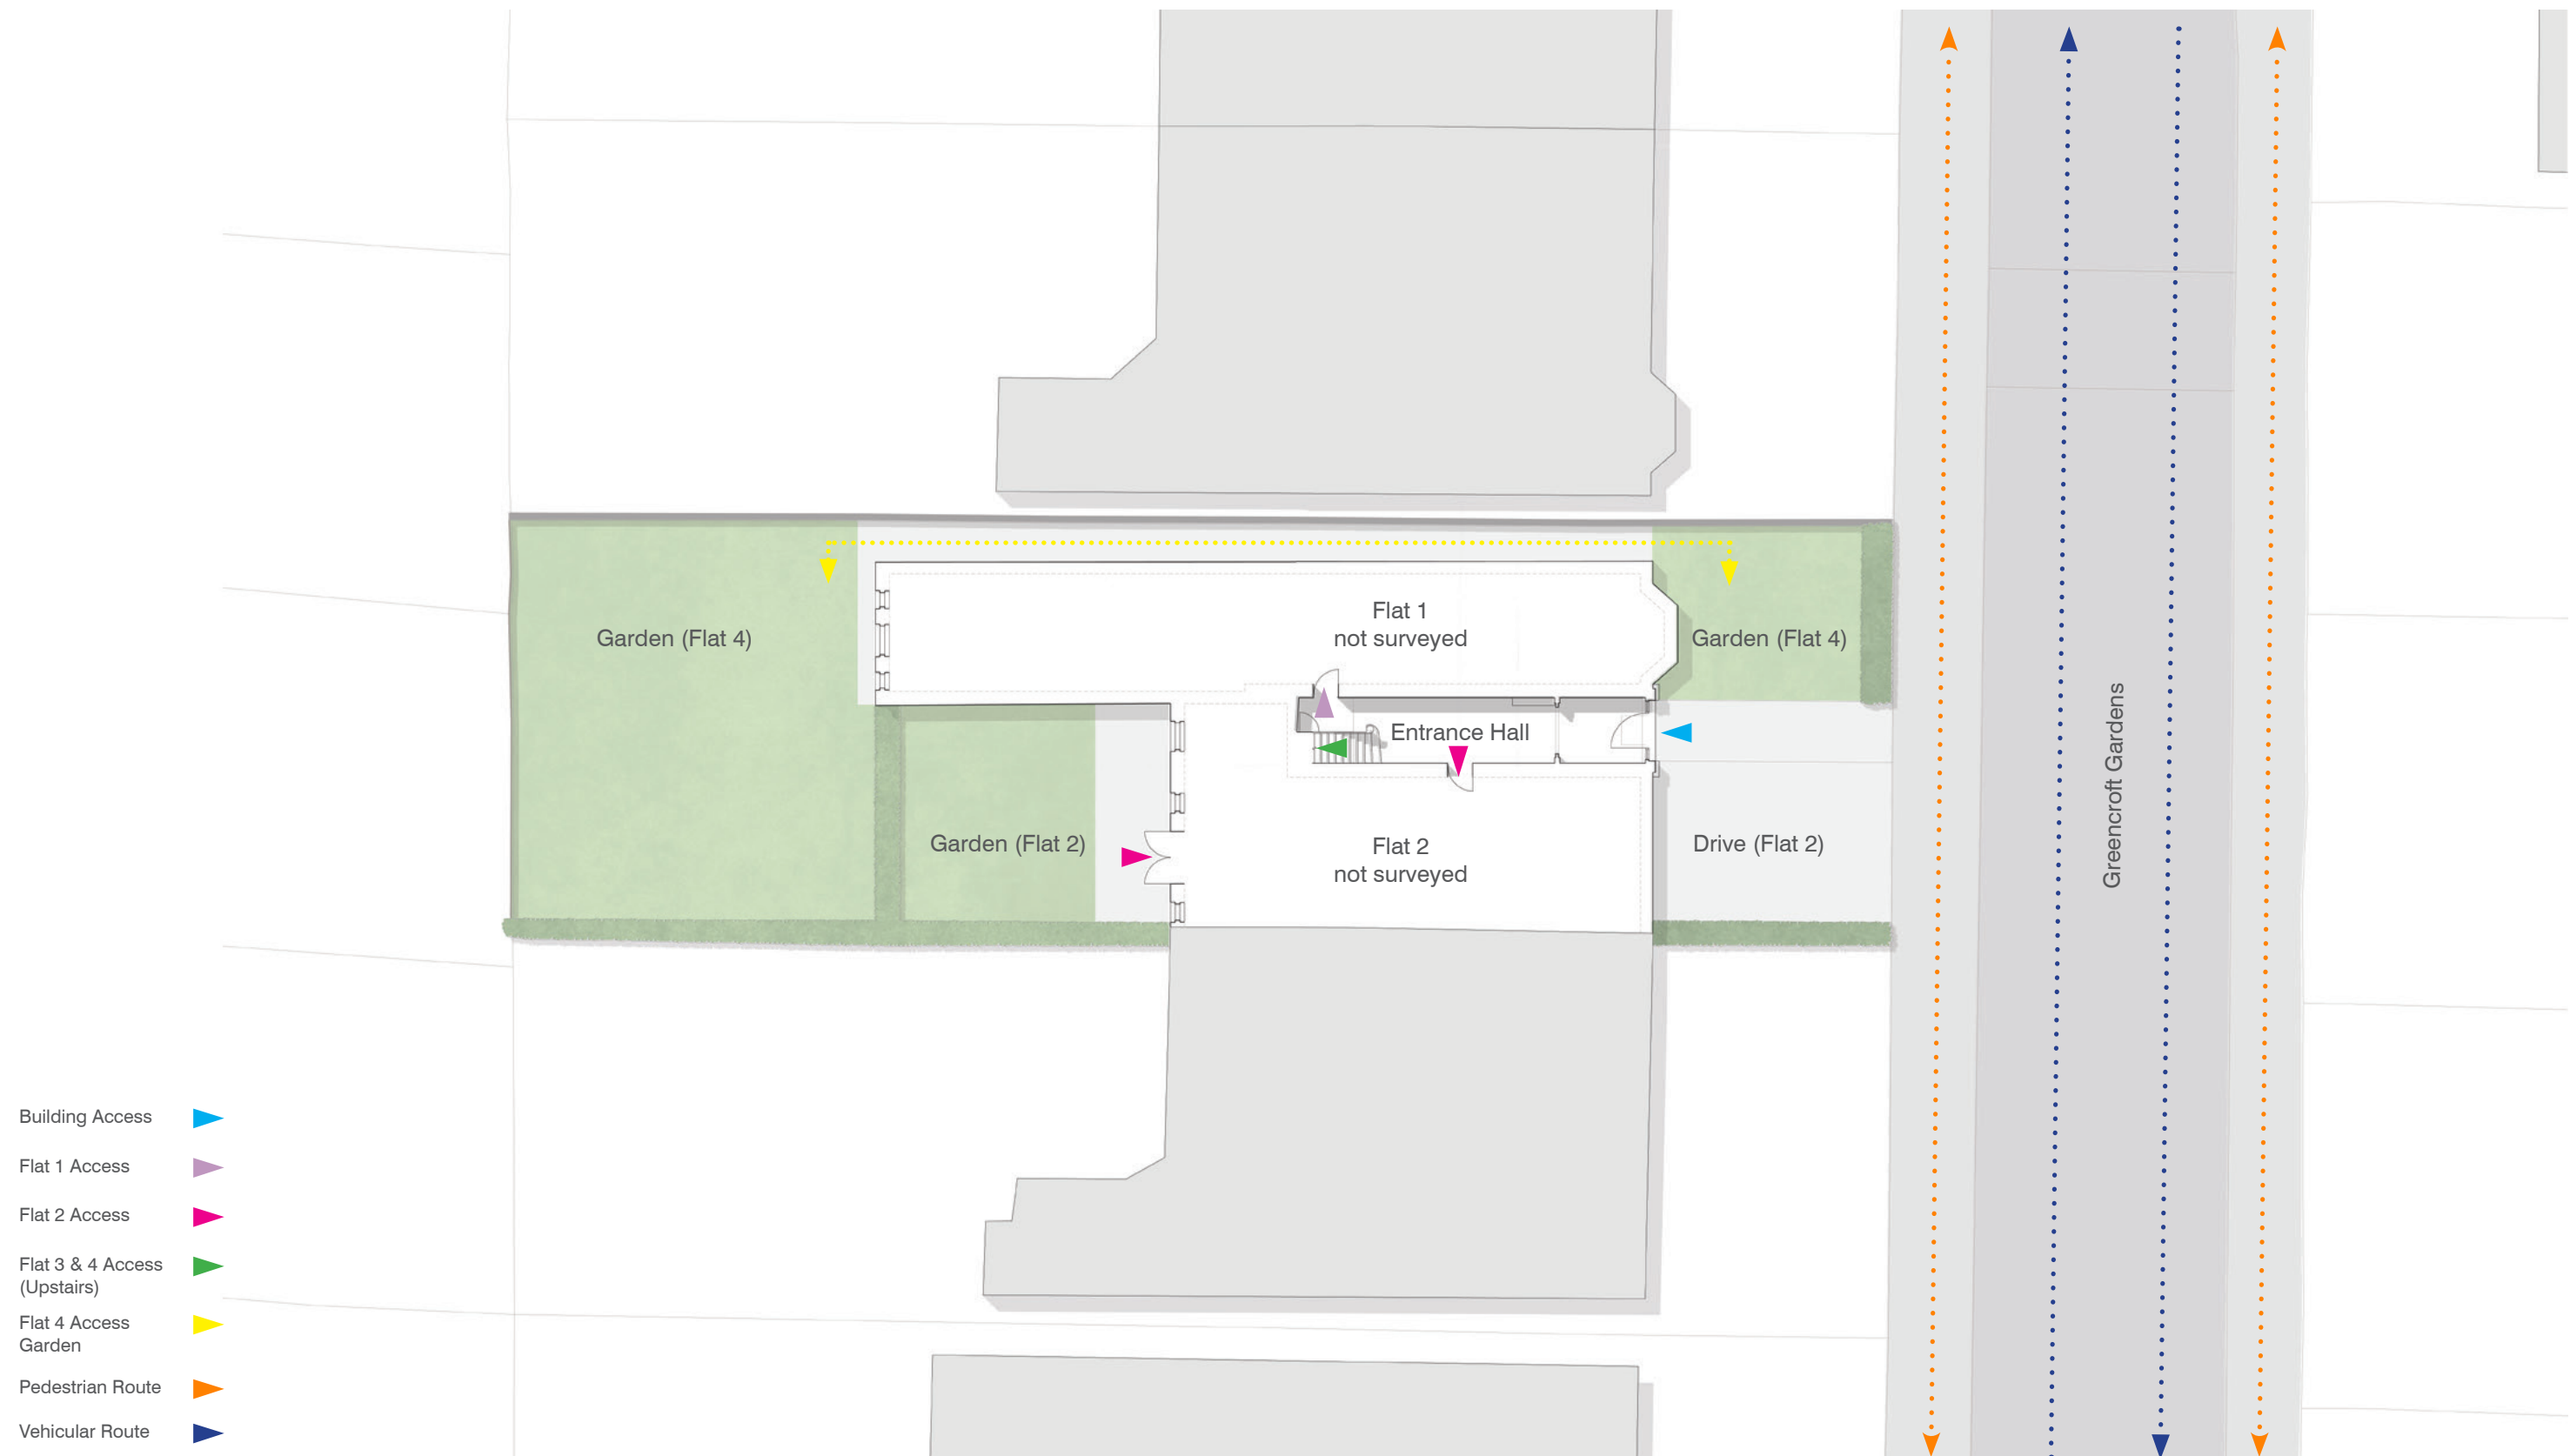

BLOCK AND SITE ACCESS PLAN. DRAWING no. 0999. 1:200@A3

