



**PROPOSED DRAWINGS
ELEVATION**

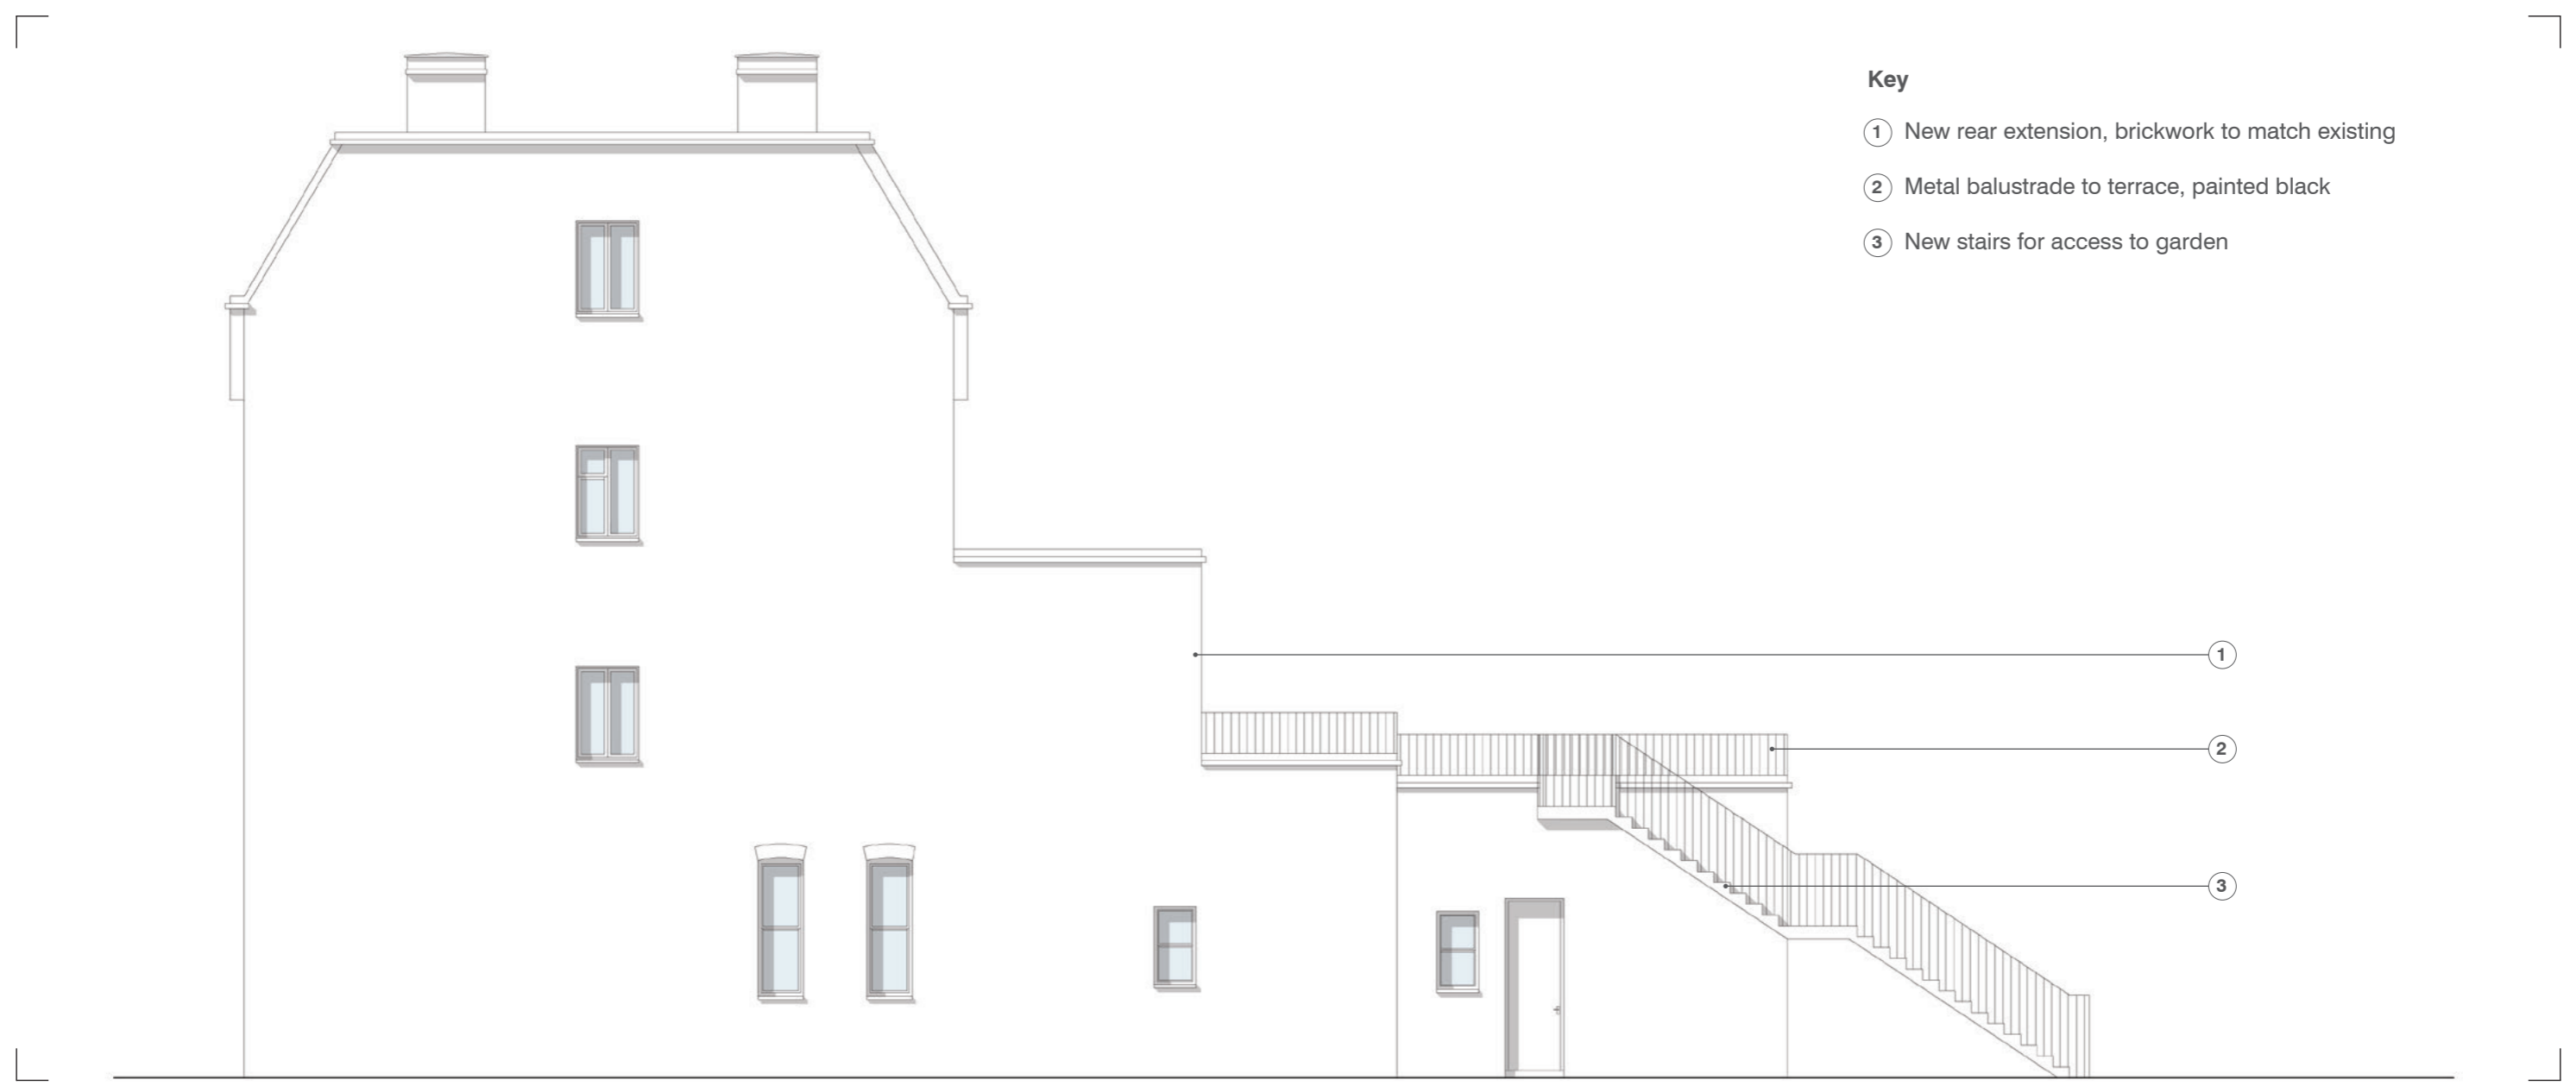

- Key**
- ① New rear extension, brickwork to match existing
 - ② Metal balustrade to terrace, painted black
 - ③ New stairs for access to garden

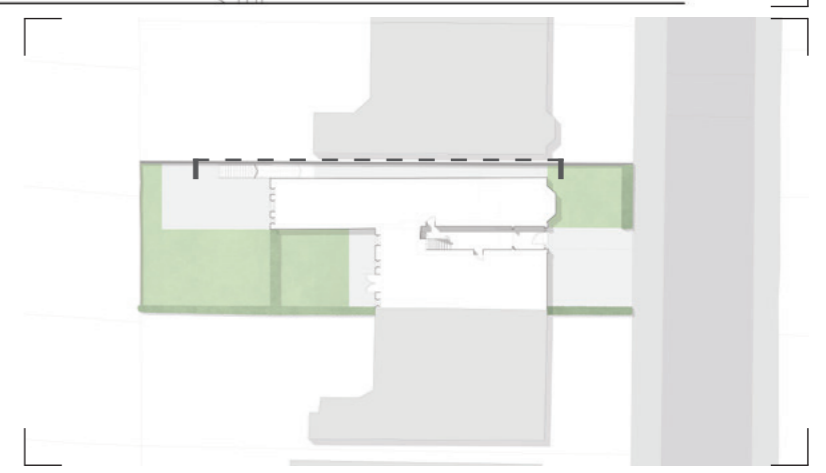

SIDE ELEVATION. DRAWING no. 2101. 1:100@A3

