


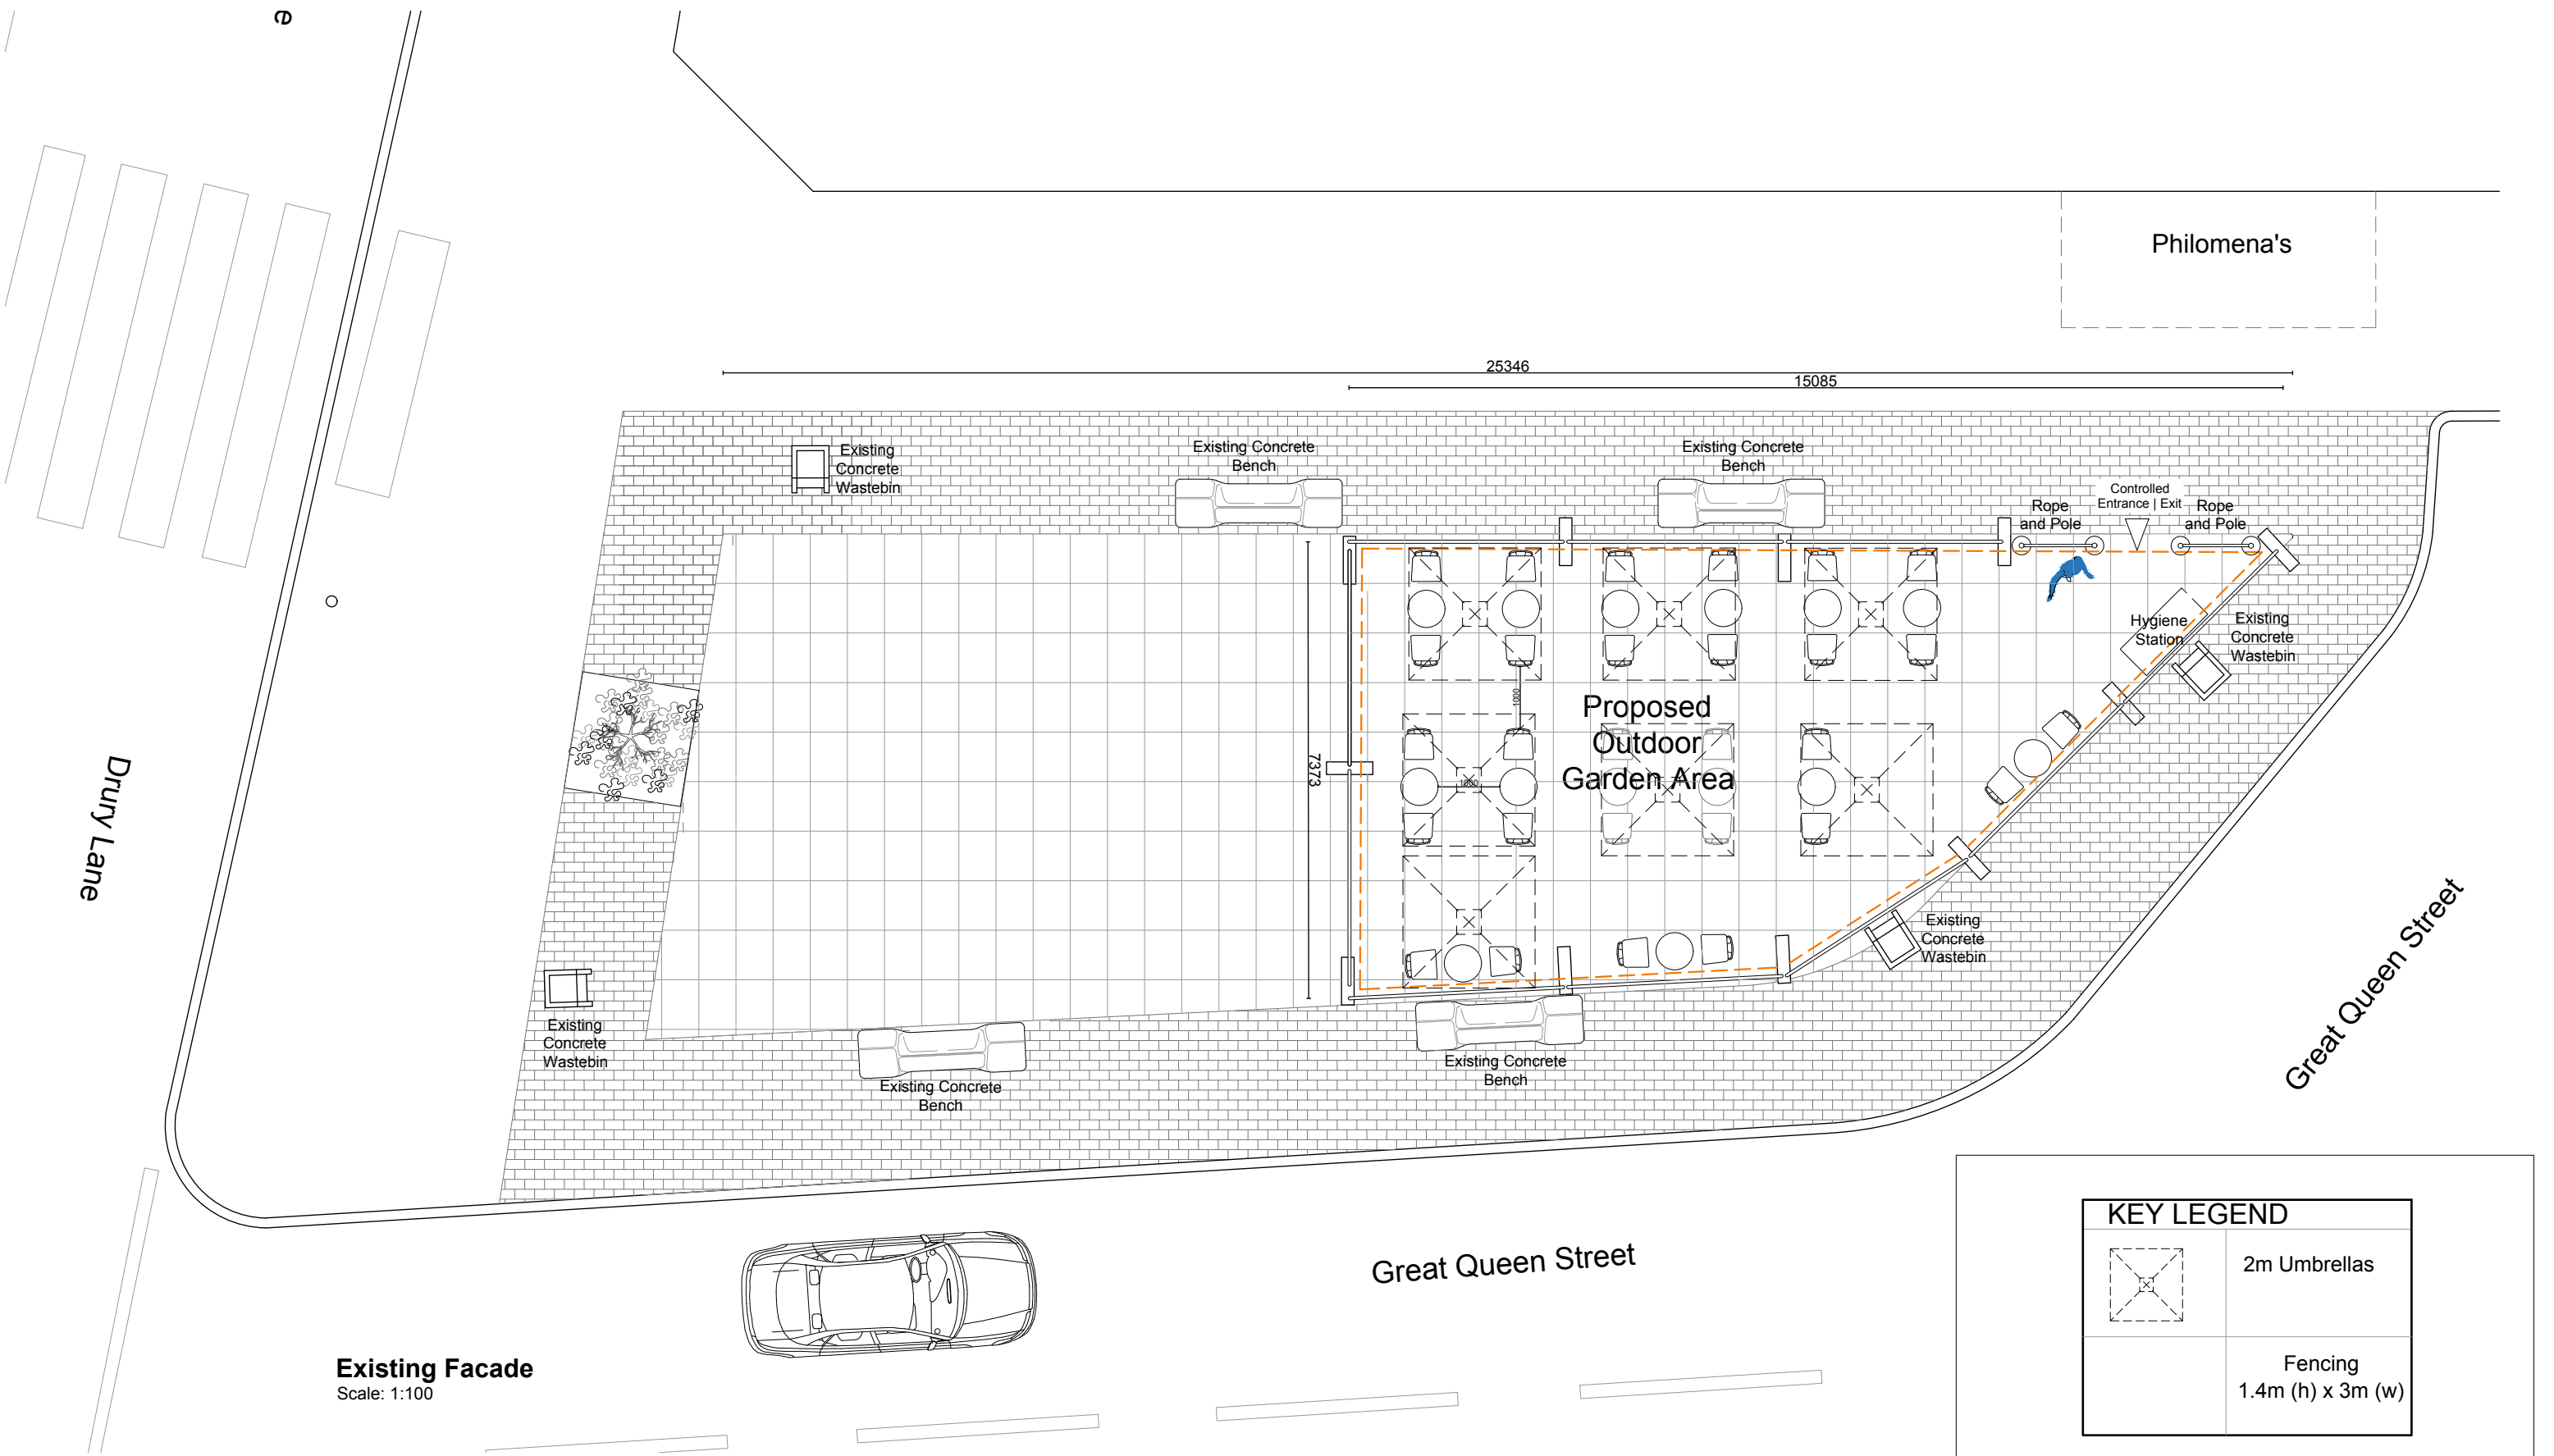

Existing Facade
Scale: 1:100

Do not scale from this drawing. Contractor to take and check all dimensions on site before work commences. Discrepancies to be reported to *The Designer*. Subcontractors to verify all dimensions on site before making shop drawings or commencing manufacture. This drawing is copyrighted to *The Designer*.

- STATUS**
- ☐ Preliminary
 - ☐ Pre-Planning
 - ☒ Planning
 - ☐ Tender
 - ☐ Fabrication
 - ☐ Construction
 - ☐ As Built
 - ☐ For Information Only

Drawn: T Thomas
Date: 17.03.2021
Contact: 078 992 62100

Client: Philomena's Irish Sports Bar & Kitchen
Site: 40 Great Queen St, Holborn London, WC2B 5AA
Checked:

DWG No. **P002**
Rev. **B**
Scale: **1:100**

Outdoor Area
PROPOSED