


Proposed Plan - Pavement Lights
Scale: 1:50

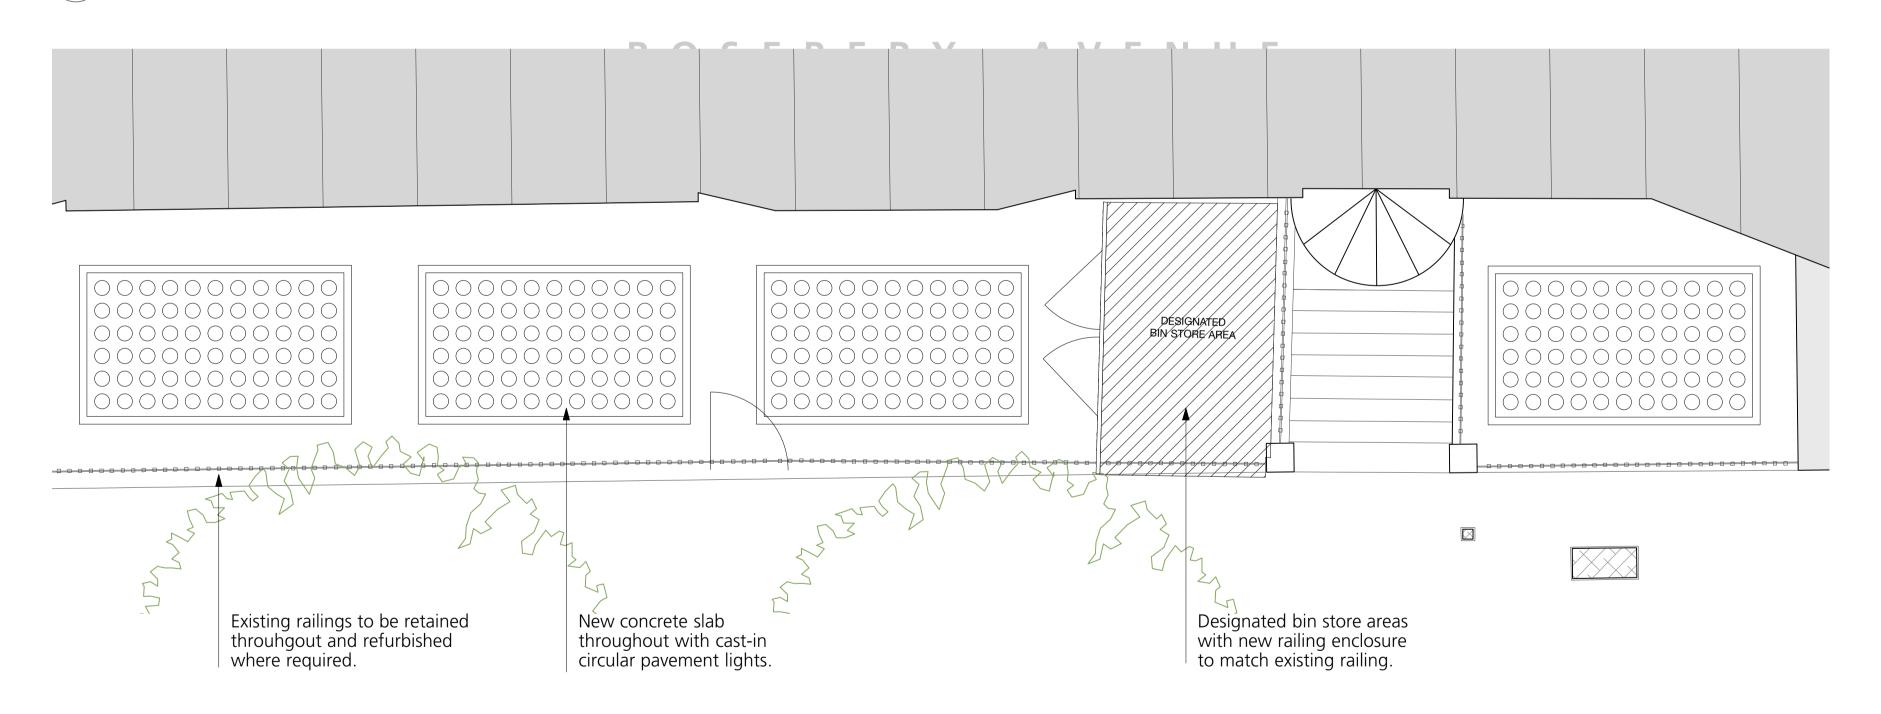

Proposed Plan - Pavement Lights Scale: 1:50

DRAWING NOTES:	DRAWING NOTES:			DRAWING PROPOSED PLANS		
All dimensions to be checked on site prior to commencement of any works, and/or preparation of any shop drawings.			Pavement Lights		Buckley Gray Yeoman	
Sizes of and dimensions to any structural elements are indicative only. See structural engineers drawings for actual sizes/dimensions.			SCALE 1:50 @ A1	DRAWING FILE REF		
Sizes of and dimensions to any service elements are indicative only. See service engineers drawings for actual sizes and dimensions.			(1:100 @ A3	DDAMNI DV	Studio 4.04 The Tea Building 56 Shoreditch High Street London E1 6JJ T: 020 7033 9913	
This drawing to be read in conjunction with all other Architect's drawings, specifications and other Consultants' information.			March 2	021 WH		
All proprietary systems shown on this drawing are to be installed strictly in accordance with the Manufacturers/Suppliers recommended details.			DWG No.	PL-GA-10 REVISION P2	Vine 1 & Vine 2 Ltd	
Any discrepancies between information shown on this drawing and any other contract information or manufacturers/suppliers recommendations is to be brought to the attention of the Architect.				12 3/110		
DO NOT SCALE FROM THIS DRAWING.		P2 Planning Update P1 For Planning	06/07/2021 DRAWING STATUS PLA	NNING	PROJECT 22-26 Vine Hill	

STATUS REVISION

Information contained on this drawing is the sole copyright of Buckley Gray Yeoman and is not to be reproduced without their permis

DATE