


NOTES  
 Do not scale from this drawing.  
 Check all dimensions on site before fabrication or setting out.  
 This document is copyright and may not be reproduced without permission of the owner.  
 Survey information based on Plowman Craven drawing 35557F-01B & 35557F-02B, dated September 2016.

ISSUED / REVISED		
NO.	DATE	DESCRIPTION
1	25.11.2016	ISSUED FOR PLANNING
2	31.03.2017	ISSUED FOR INFORMATION
3	22.05.2017	ISSUED FOR INFORMATION
4	26.06.2017	FOR PLANNING
5	05.01.2018	FOR PLANNING COMMITTEE
6	30.04.2021	ISSUED FOR PLANNING

- Legend**
- TITLE BOUNDARY LINE
  - EXISTING
  - PROPOSAL
  - SALVAGED

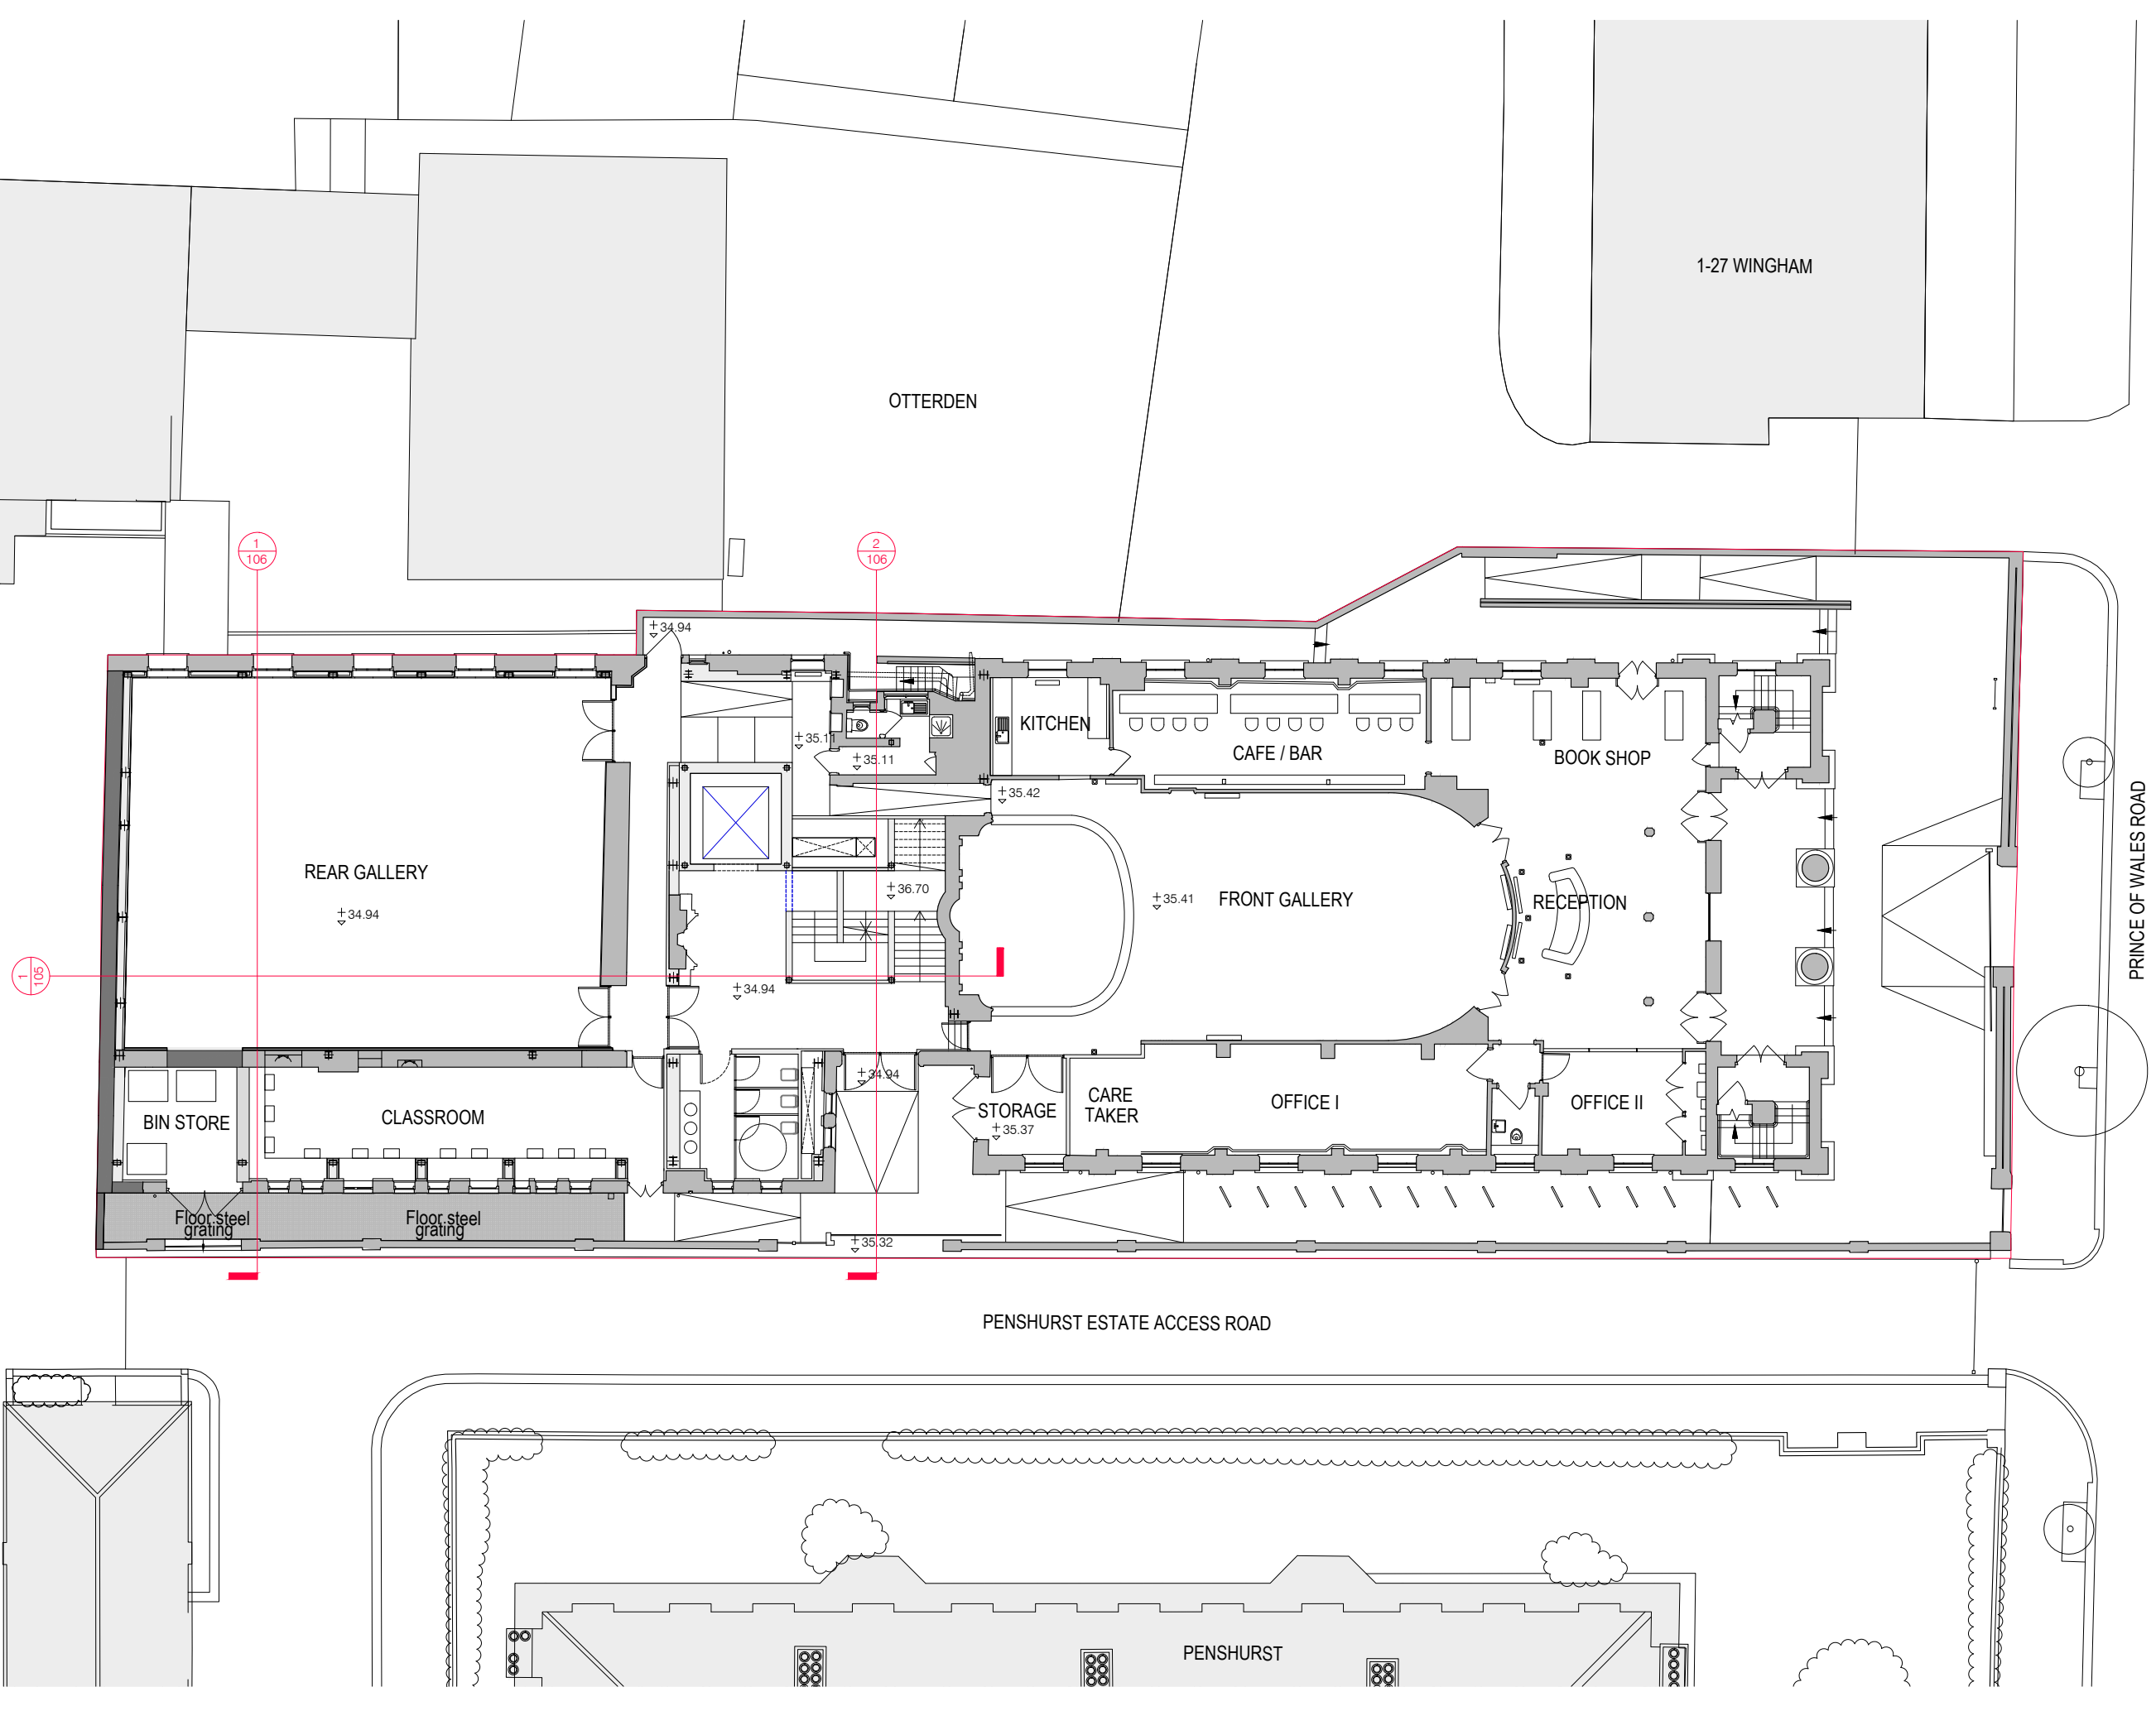

Client  
 TAMARES

Architects  
 66 Warwick Square, London, SW1V 2AP  
 T: +44 (0)20 7033 6490  
 www.farshidmoussavi.com

Project  
 ZABLUDOWICZ COLLECTION  
 176 PRINCE OF WALES ROAD

Title  
 Proposed  
 Ground Floor

Proj N°	Drawn by	Checked by	Scale
310	SG	SG	1:200- A3
Date	Rev	Signed	
30.04.2021	06	FMA	

Number  
 FMA-310-GA-100-06