
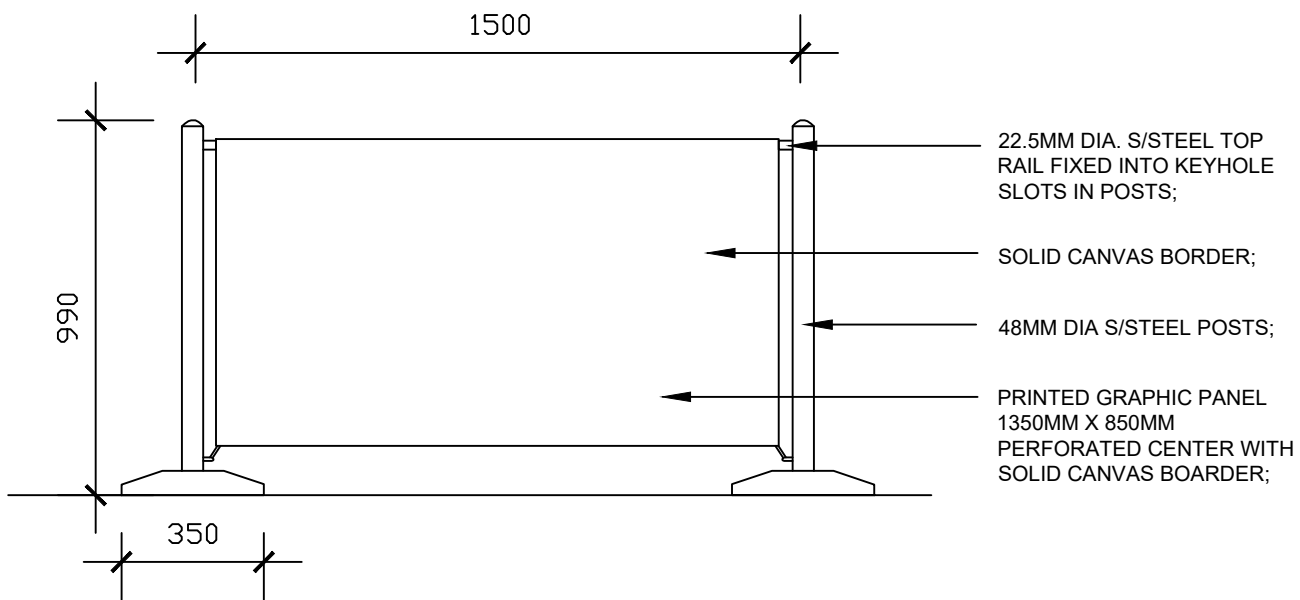


A3

Client
30 Coptic St, Bloomsbury, London WC1A 1NS

Index Revision	Date	Int	Chk'd
----------------	------	-----	-------

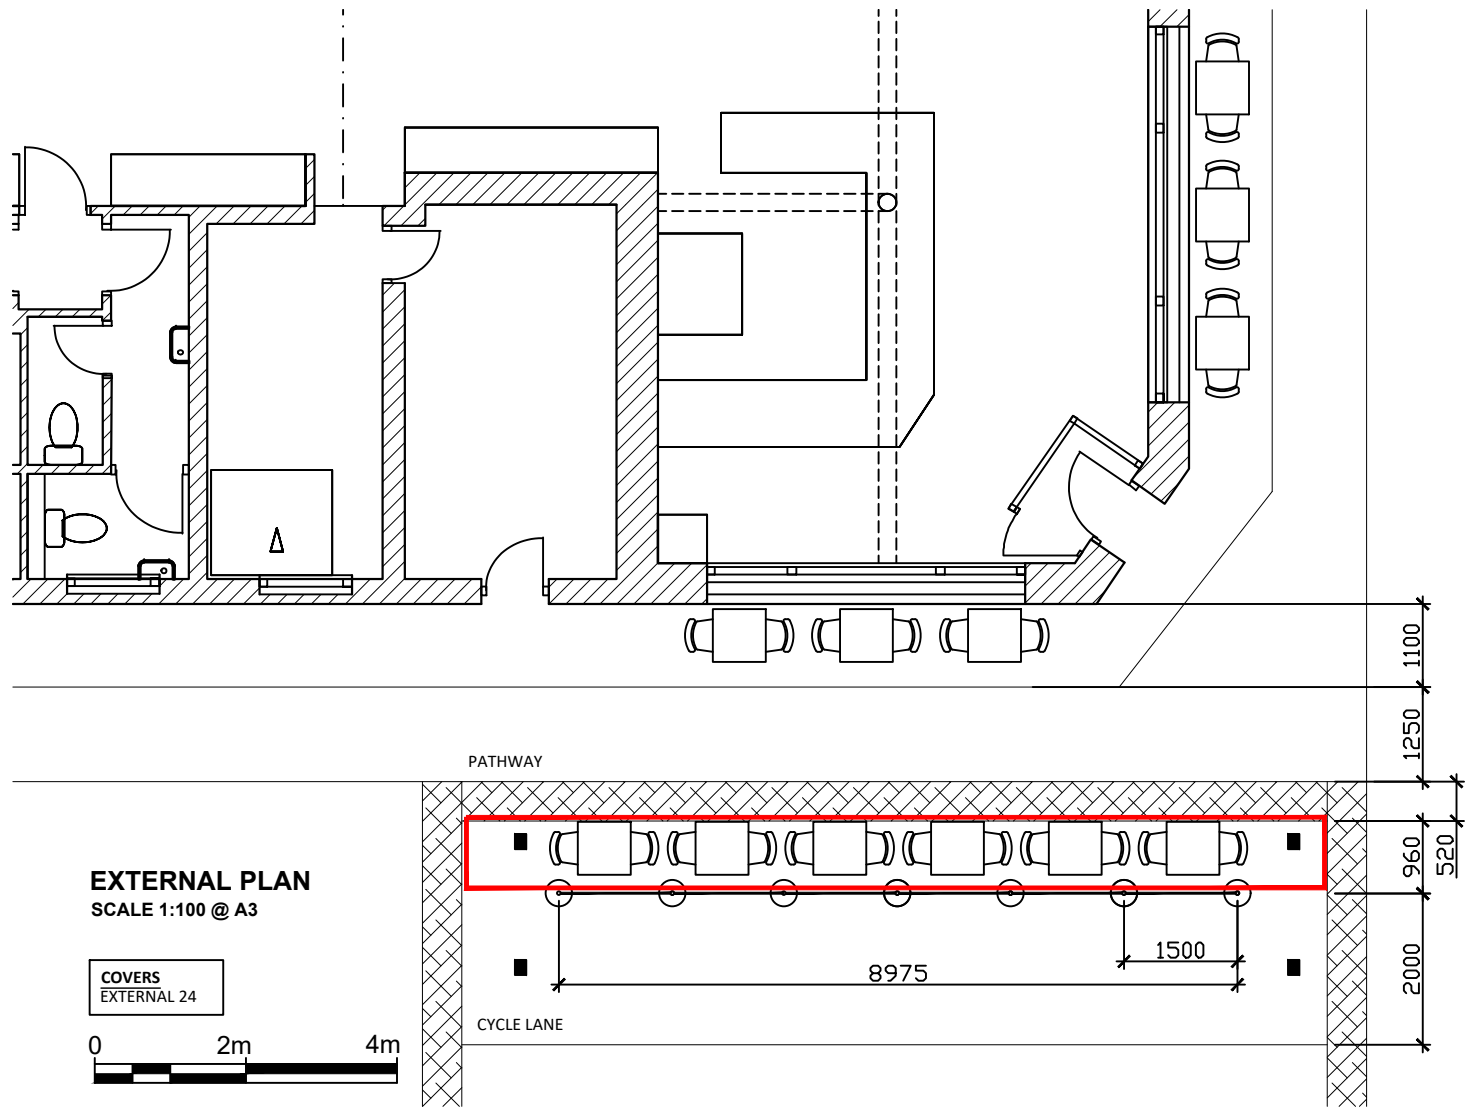

WIND BREAK- DIMENSIONS


Scale 1:20 @ A3



FURNITURE PHOTOS



EXISTING PHOTO

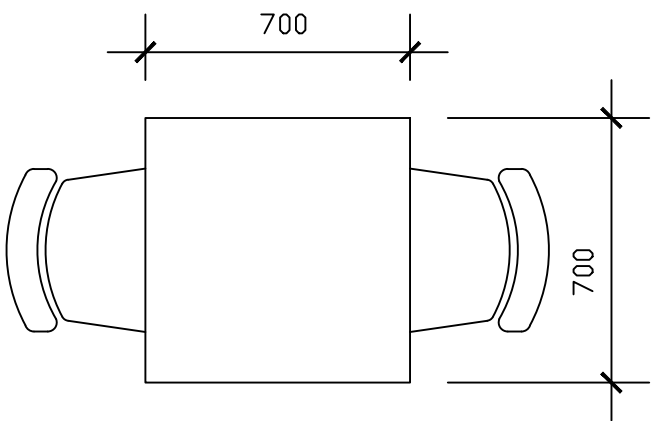

FURNITURE DIMENSIONS

Scale 1:20 @ A3



PIZZA EXPRESS LIMITED
2ND FLOOR,
60 CHARLOTTE STREET
LONDON, W1T 2NU

Job Nº/Drg Nº /	Rev	Scale 1:100 @A3	Status	Job PE Coptic Street
Date 30.10.19	Director	Author OJ	Check	Drawing PAVEMENT LICENSE
Do not scale for any other purpose, use figured dimensions only. Subject to site survey and all necessary consents. All dimensions to be checked by user and any discrepancies, errors or omissions to be reported to the Architect before work commences. This drawing is to be read in conjunction with all other relevant materials. Figures relate to the current stage of the project and any development decisions to be made on the basis of this information should include due allowance for the increases and decreases inherent in the design and building processes.				