



APPLICATION FOR TREE WORKS FOR 8 SOUTH HILL PARK GARDENS LIMITED (COMPANY NUMBER 3782330)

The elderberry tree indicated in the diagram below at the rear of the property next to the boundary wall is required to be pruned by 20% as the branches of the tree are growing too close to the structure of the property. The measurements on the diagram are approximate

Also shown are a picture of the tree and a detailed picture of the leaves

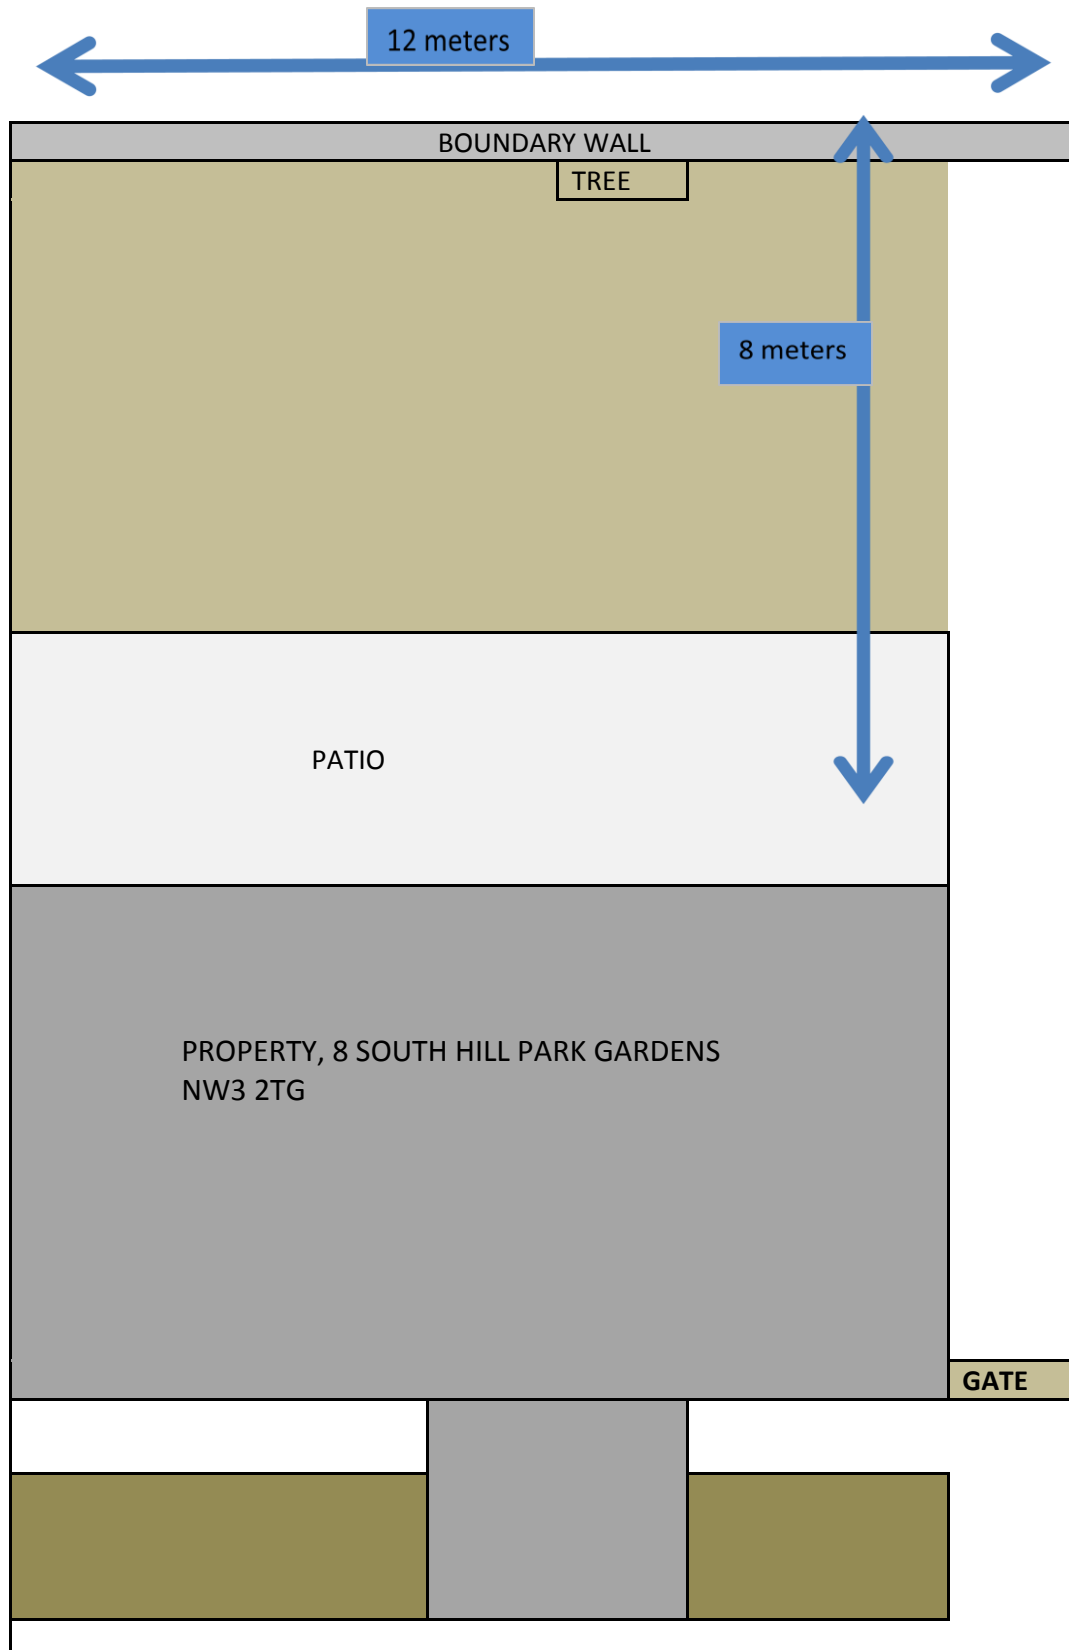

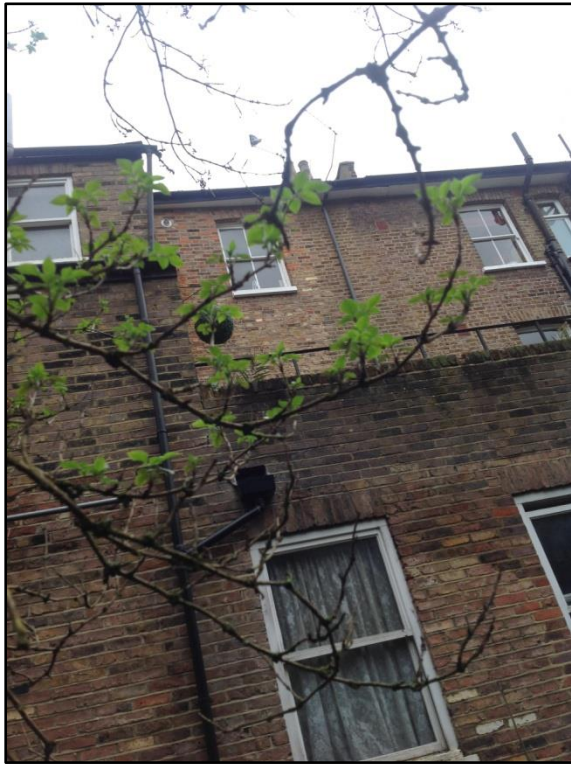

LEAVES OF THE TREE



BRANCHES OF THE TREE