
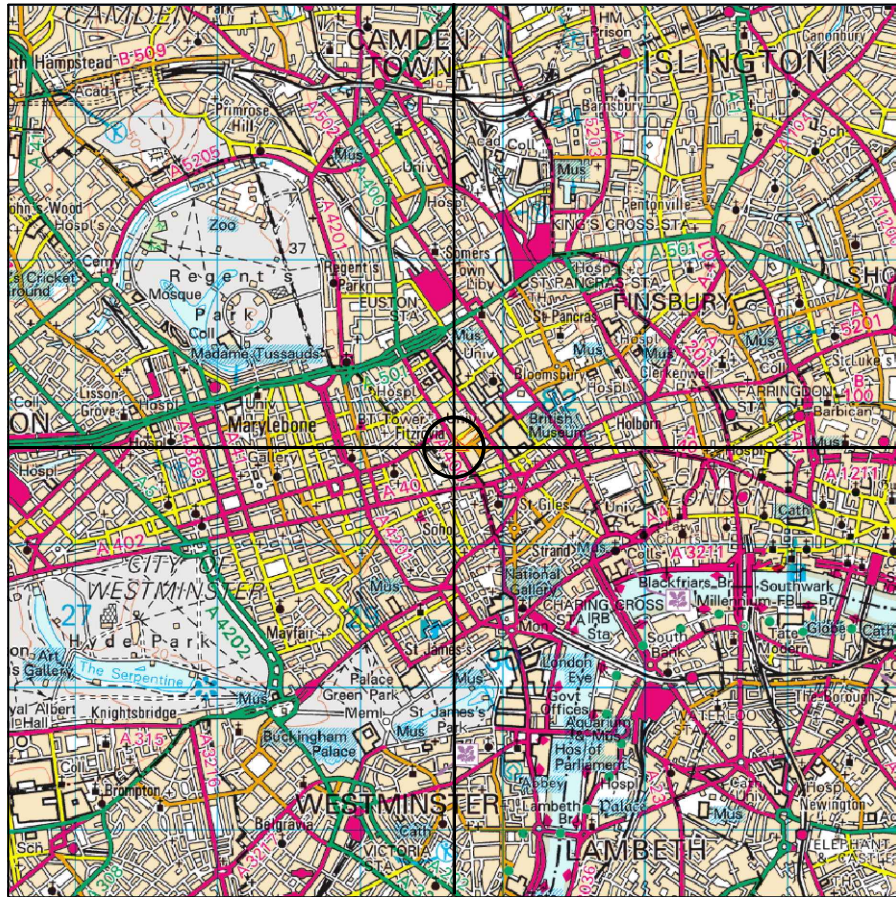
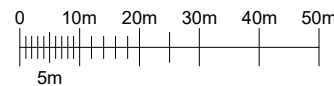


SITE LOCATION
SCALE 1:50000

Ordnance Survey map extract based upon Landranger map series with the permission of the controller of Her Majesty's Stationery Office.
Mono Consultants Limited licence no. ES100017753.
Crown copyright.

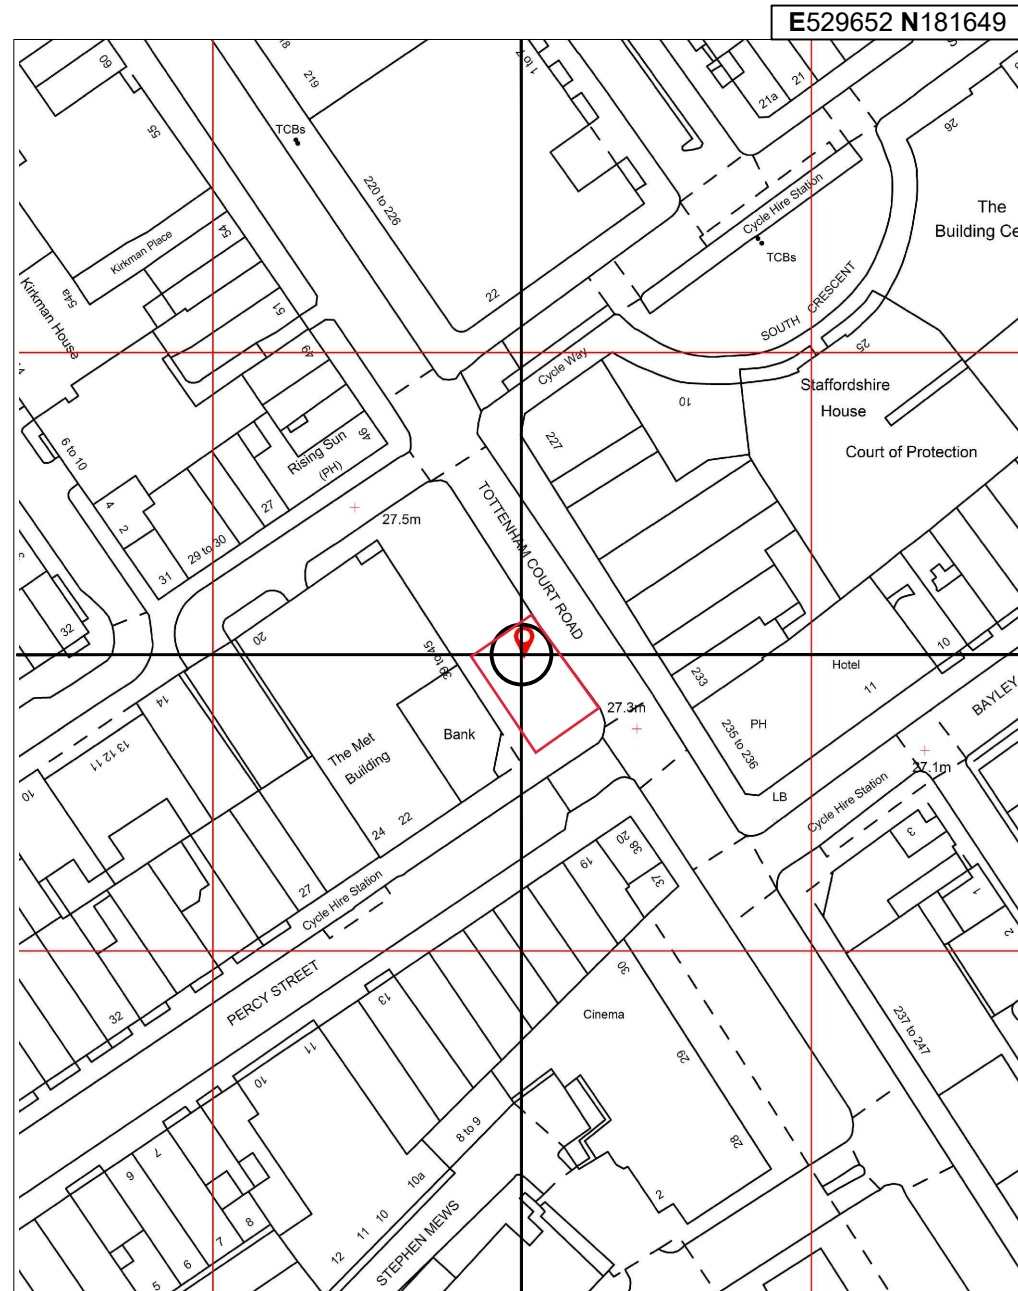

DETAILED SITE LOCATION
SCALE 1:1250

Ordnance Survey map extract based upon Landranger map series with the permission of the controller of Her Majesty's Stationery Office.
Mono Consultants Limited licence no. ES100017753.
Crown copyright.

GENERAL NOTES					
Use written dimensions only, do not scale from drawing. Use latest revision of all referenced information.					
LAT 51.51889			LONG -0.13276		
A	17.07.21	New BT Streethub Structure		MD	JE
Rev	Date	Description		Drawn	Chkd
mono# MONO CONSULTANTS LIMITED 70-76 Steam Packet House Cross Street Manchester, M2 4JG t. 44 (0)161 839 8839 www.monoconsultants.com					
BT					
Drg Status PLANNING					
Cell No. & Name CAM003					
Site Name & Address Pavement o/s HSBC, 39 Tottenham Court Rd, London W1T 2AR					
Drawing Title SITE LOCATION MAPS					
Scale		As Shown		Date 17.07.2021	
Drawn By MD				Checked By JE	
Drawing Number 001				Revision A	