
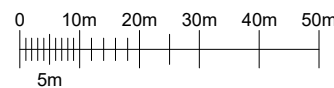


SITE LOCATION
SCALE 1:50000

Ordnance Survey map extract based upon Landranger map series with the permission of the controller of Her Majesty's Stationery Office.
Mono Consultants Limited licence no. ES100017753.
Crown copyright.

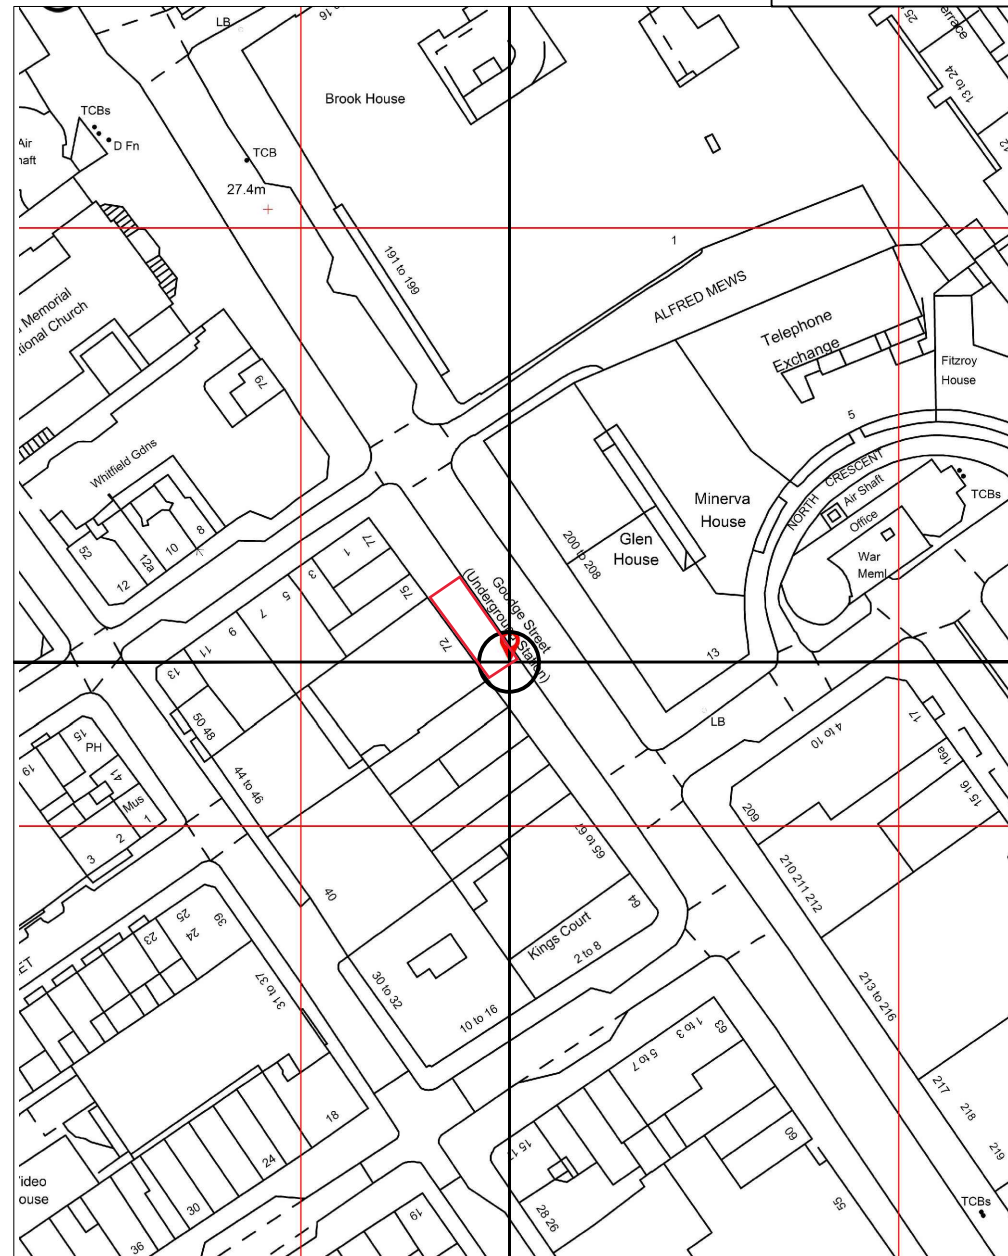

DETAILED SITE LOCATION
SCALE 1:1250

Ordnance Survey map extract based upon Landranger map series with the permission of the controller of Her Majesty's Stationery Office.
Mono Consultants Limited licence no. ES100017753.
Crown copyright.

GENERAL NOTES

Use written dimensions only, do not scale from drawing. Use latest revision of all referenced information.

LAT 51.52053		LONG -0.13435	
A	19.07.21	New BT Streethub Structure	MDJE
Rev	Date	Description	DrawnChkd

mono#

MONO CONSULTANTS LIMITED
70-76 Steam Packet House
Cross Street
Manchester, M2 4JG
t. 44 (0)161 839 8839
www.monoconsultants.com

BT

Drg Status

PLANNING

Cell No. & Name

CAM005

Site Name & Address

Pavement o/s Goodge Street Tube Station, London W1T 2HE

Drawing Title

SITE LOCATION MAPS

Scale	As Shown	Date	19.07.2021
Drawn By	MD	Checked By	JE
Drawing Number			Revision
001			A