

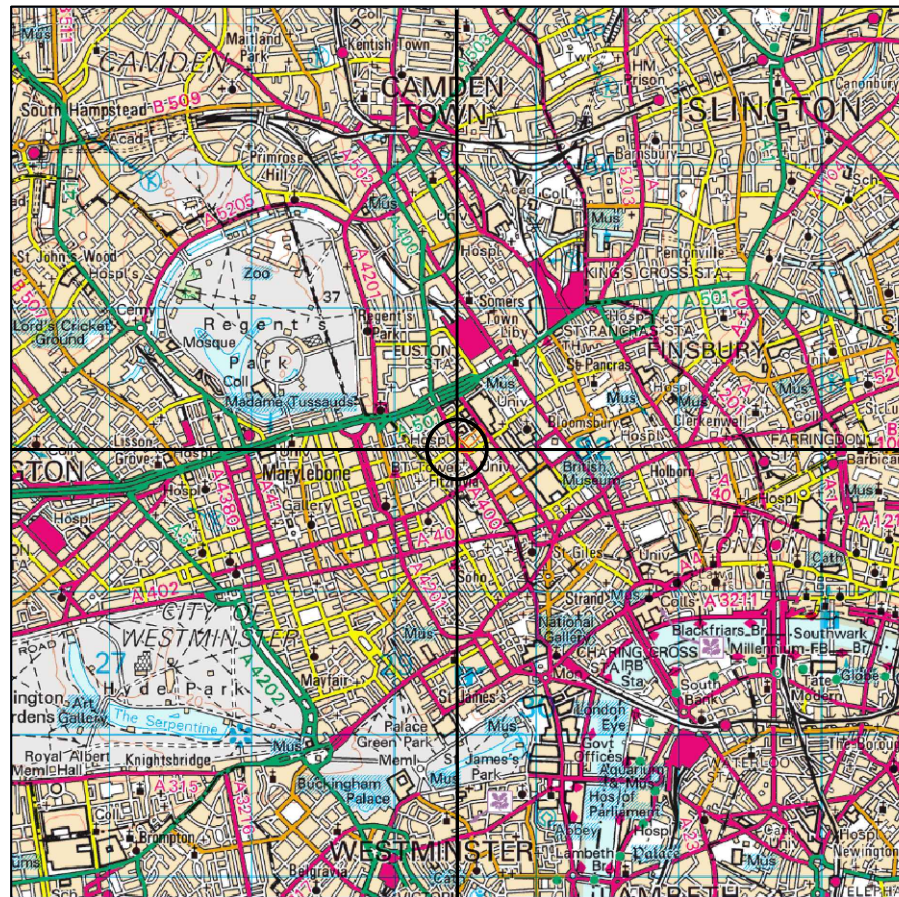


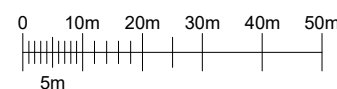

SITE LOCATION
SCALE 1:50000

Ordnance Survey map extract based upon Landranger map series with the permission of the controller of Her Majesty's Stationery Office.
Mono Consultants Limited licence no. ES100017753.
Crown copyright.

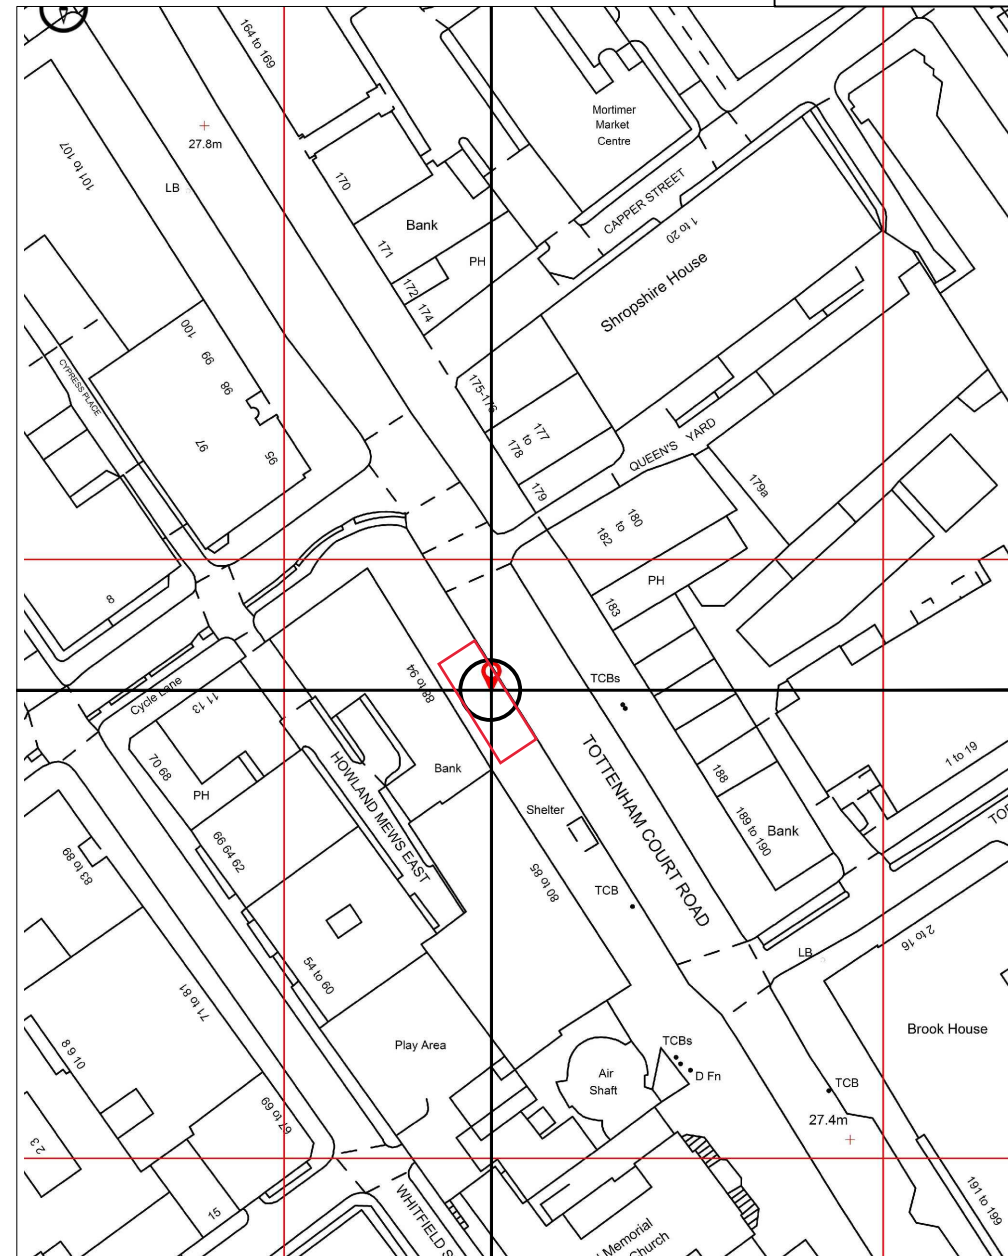

DETAILED SITE LOCATION
SCALE 1:1250

Ordnance Survey map extract based upon Landranger map series with the permission of the controller of Her Majesty's Stationery Office.
Mono Consultants Limited licence no. ES100017753.
Crown copyright.

GENERAL NOTES

Use written dimensions only, do not scale from drawing. Use latest revision of all referenced information.

LAT 51.52192 LONG -0.13568

Rev	Date	Description	Drawn	Chkd
A	21.07.21	New BT Streethub Structure	MD	JE

mono # MONO CONSULTANTS LIMITED
70-76 Steam Packet House
Cross Street
Manchester, M2 4JG
t. 44 (0)161 839 8839
www.monoconsultants.com



Drg Status
PLANNING

Cell No. & Name

CAM006

Site Name & Address

Pavement o/s 88 Tottenham
Court Rd, London W1T 4TH

Drawing Title

SITE LOCATION MAPS

Scale	As Shown	Date	21.07.2021
Drawn By	MD	Checked By	JE
Drawing Number	001	Revision	A

ORIGINAL DRAWING SIZE A3