
NOTE

THIS DRAWING IS TO BE READ IN CONJUNCTION WITH ALL OTHER RELEVANT DRAWINGS AND SPECIFICATIONS

THIS DRAWING HAS BEEN PREPARED FOR IDENTIFICATION PURPOSES ONLY, VERIFICATION OF DRAWN INFORMATION TO BE CARRIED OUT BY CONTRACTOR PRIOR TO OTHER USE. ALL DIMENSIONS TO BE CHECKED ON SITE, AND SUCH DIMENSIONS TO BE THE CONTRACTORS RESPONSIBILITY. DRAWING ERRORS AND OMISSIONS TO BE REPORTED TO THE CONTRACT ADMINISTRATOR.

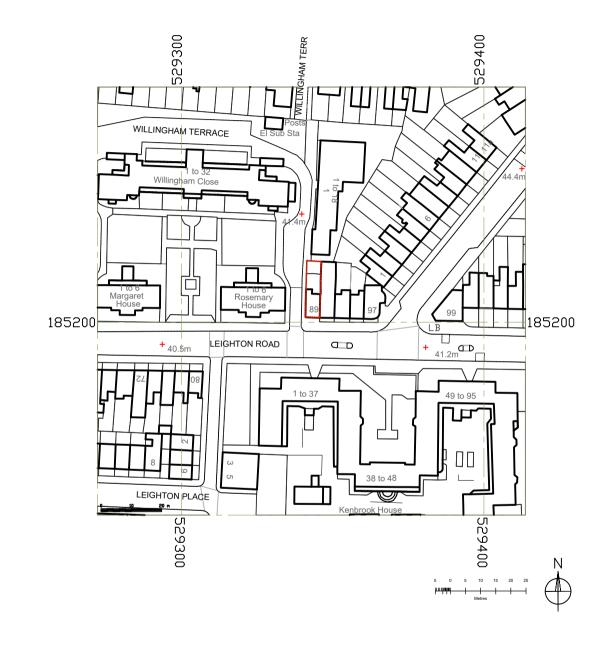

89 Leighton Road LOCATION PLAN **Evelegh Designs**

	eghdesigns.co.uk eleghdesigns.co.ul 80254	ĸ	
^{project} 89 LEIGH London N	ITON ROAD IW5 2QJ		no 19/19
drawing LOCATION PLAN			sv 00
scale 1:1250@.	date A4 April 2021	drawn RE	checked JLE

PLANNING

REVISION

DATE