

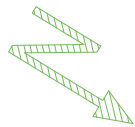


LOCATION PLAN  
SCALE 1:1250@A3

This drawing is the property of My Plan Ltd and may not be copied or reproduced without consent.  
All dimensions must be checked on site before commencing work. No dimensions to be scaled from drawing.  
My Plan Ltd asserts full Intellectual Property Rights in connection with designs, layouts and information contained within this drawing. Rights are transferred to the named client only upon receipt of full agreed payment in connection with services provided.

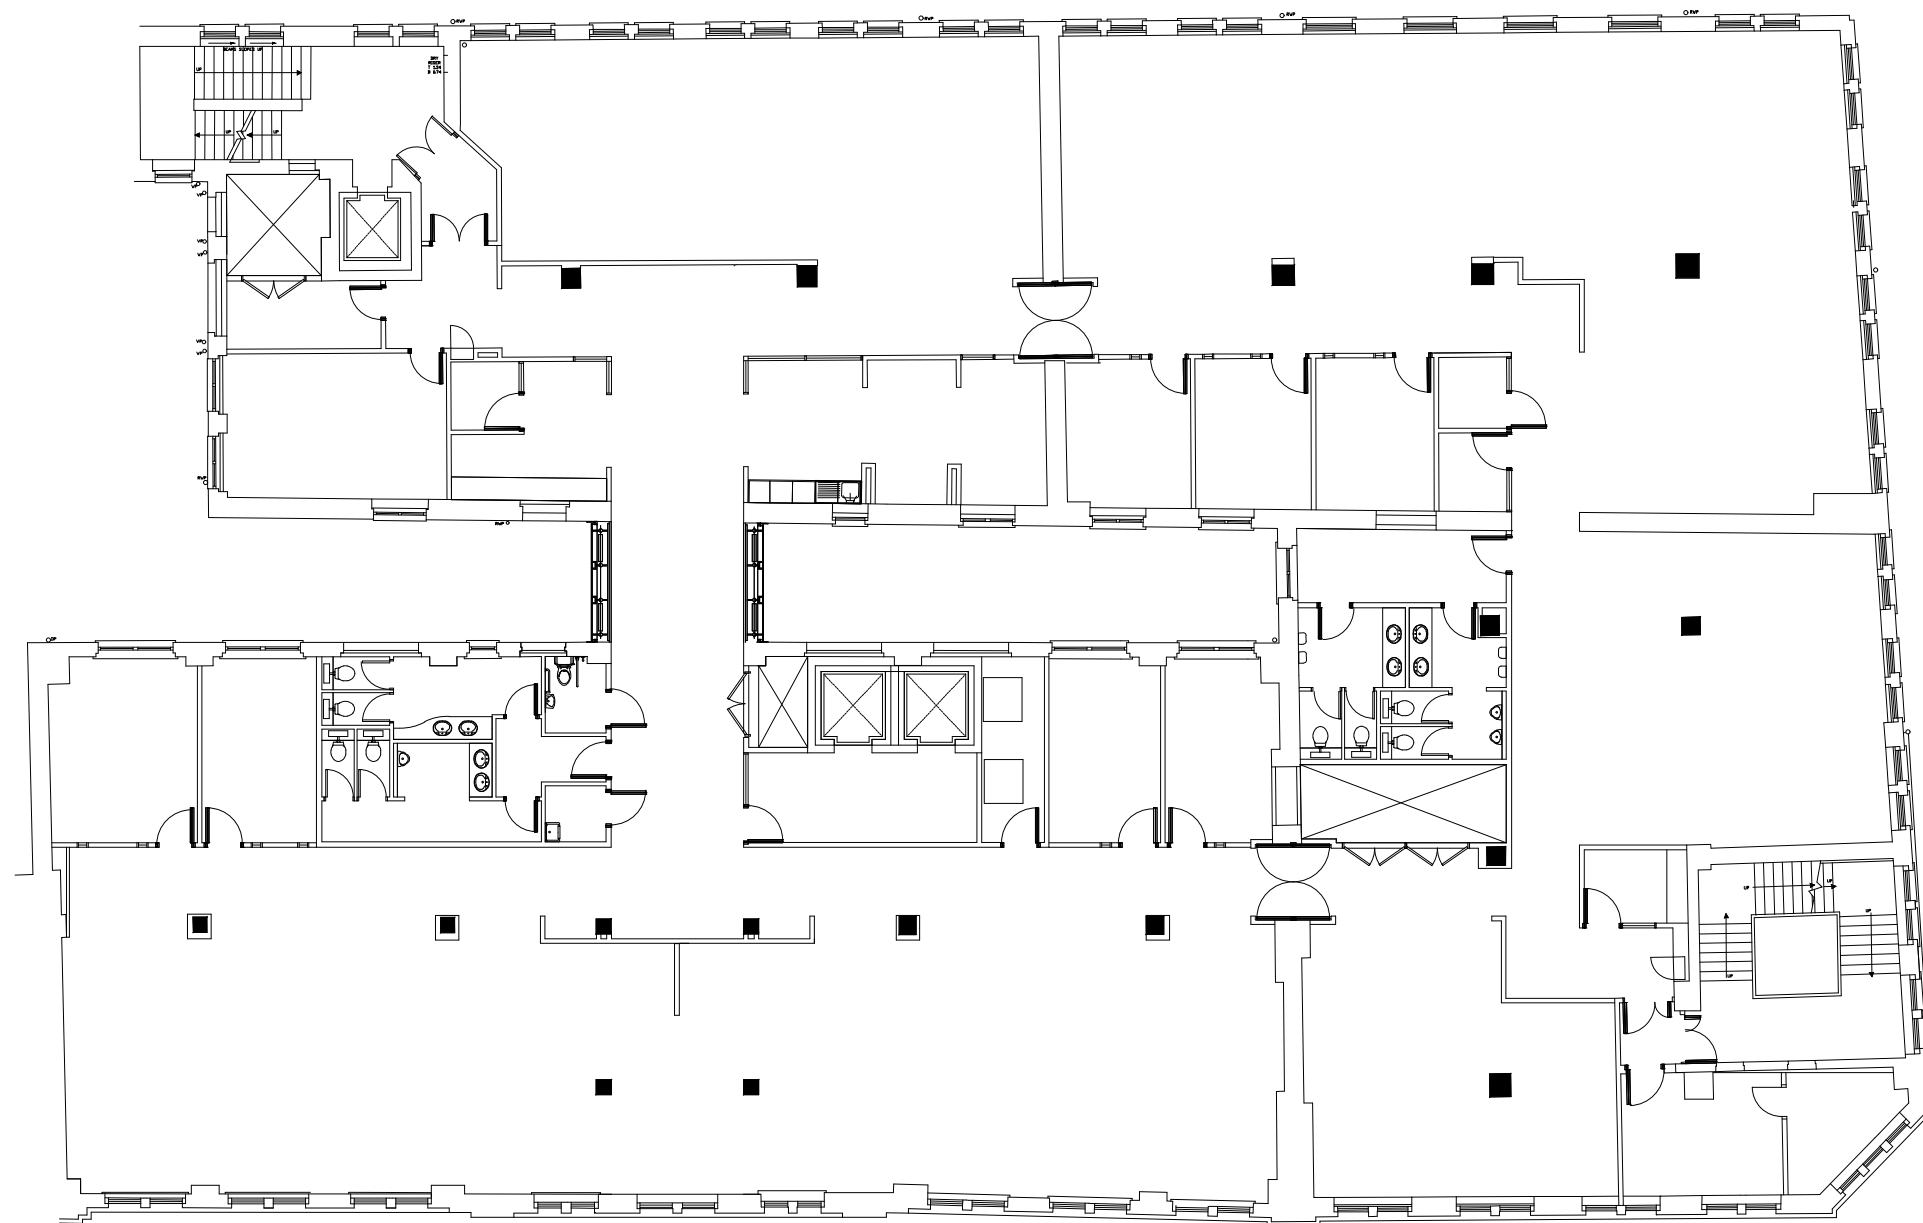

SCALE

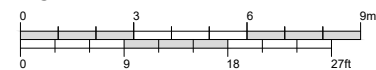

SECOND FLOOR

SCALE 1:200@A3

# PLANNING

REV	DATE	REVISION

CLIENT:

UCL

SITE ADDRESS:

105 Judd Street,  
London  
WC1H 9NE

DRAWING NAME:

Second Floor  
Proposed Use - Educational

Drawn:	EDM	Scale:	1:200@A3
Checked By:	CHECKED	Date:	23/07/2021



T: 020 3371 0556  
W: [myplanltd.co.uk](http://myplanltd.co.uk)

Drawing Reference:	Project No.	Floor	Layout	Rev
	P0209	02	USE	-