
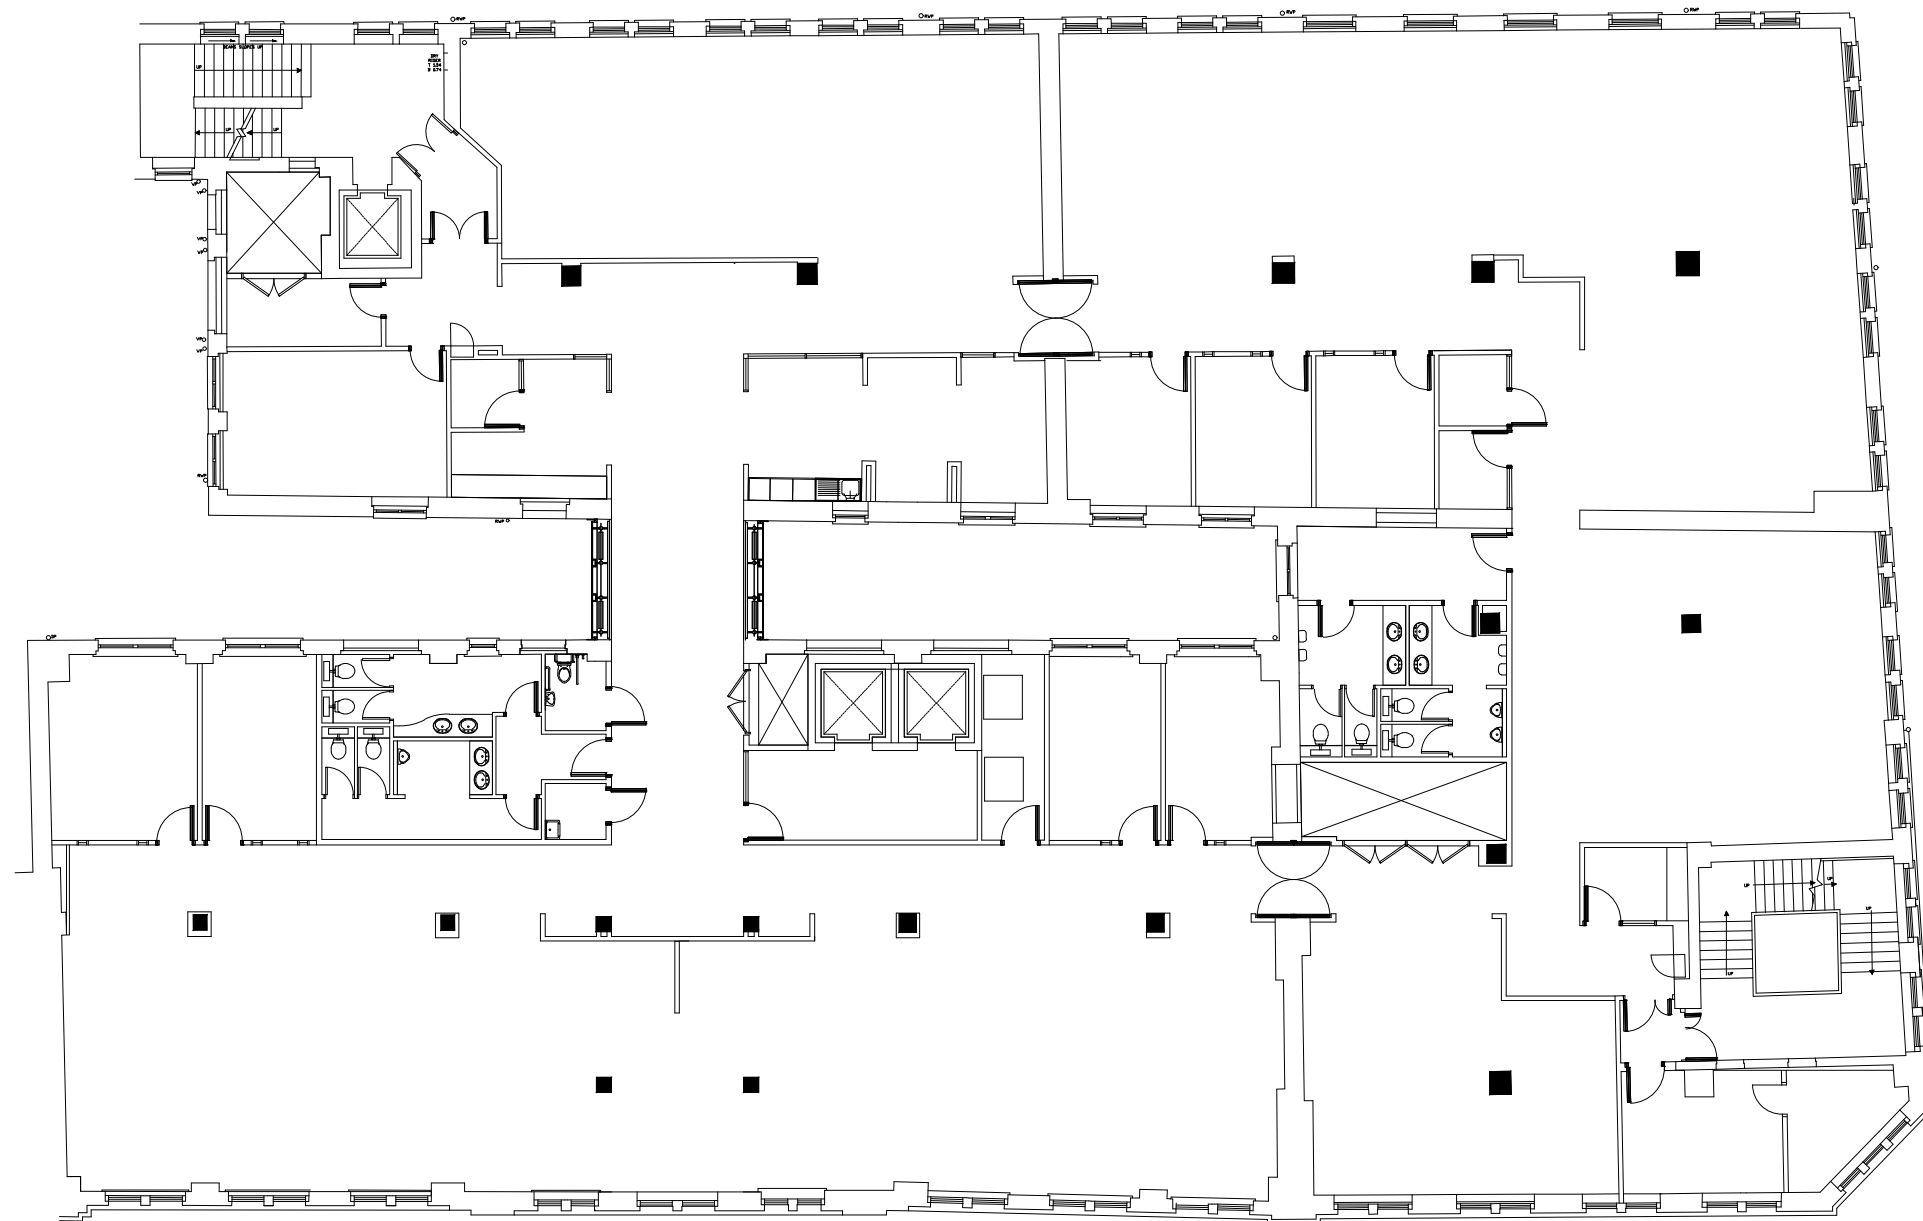


This drawing is the property of My Plan Ltd and may not be copied or reproduced without consent.
All dimensions must be checked on site before commencing work. No dimensions to be scaled from drawing.
My Plan Ltd asserts full Intellectual Property Rights in connection with designs, layouts and information contained within this drawing. Rights are transferred to the named client only upon receipt of full agreed payment in connection with services provided.

LOCATION PLAN

SCALE 1:1250 @ A3

SCALE

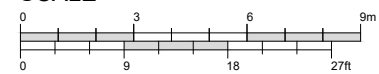

SECOND FLOOR
SCALE 1:200@A3

PLANNING

REV	DATE	REVISION

CLIENT:

UCL

SITE ADDRESS:

105 Judd Street,
London
WC1H 9NE

DRAWING NAME:

Second Floor
Existing Use - Offices

Drawn:	EDM	Scale:	1:200@A3
Checked By:	CHECKED	Date:	23/07/2021



T: 020 3371 0556
W: myplanltd.co.uk

Drawing Reference:	Project No.	Floor	Layout	Rev
	P0209	02	USE	-