




COPYRIGHT© Ulasplanning  
 PRELIMINARY - NOT FOR CONSTRUCTION

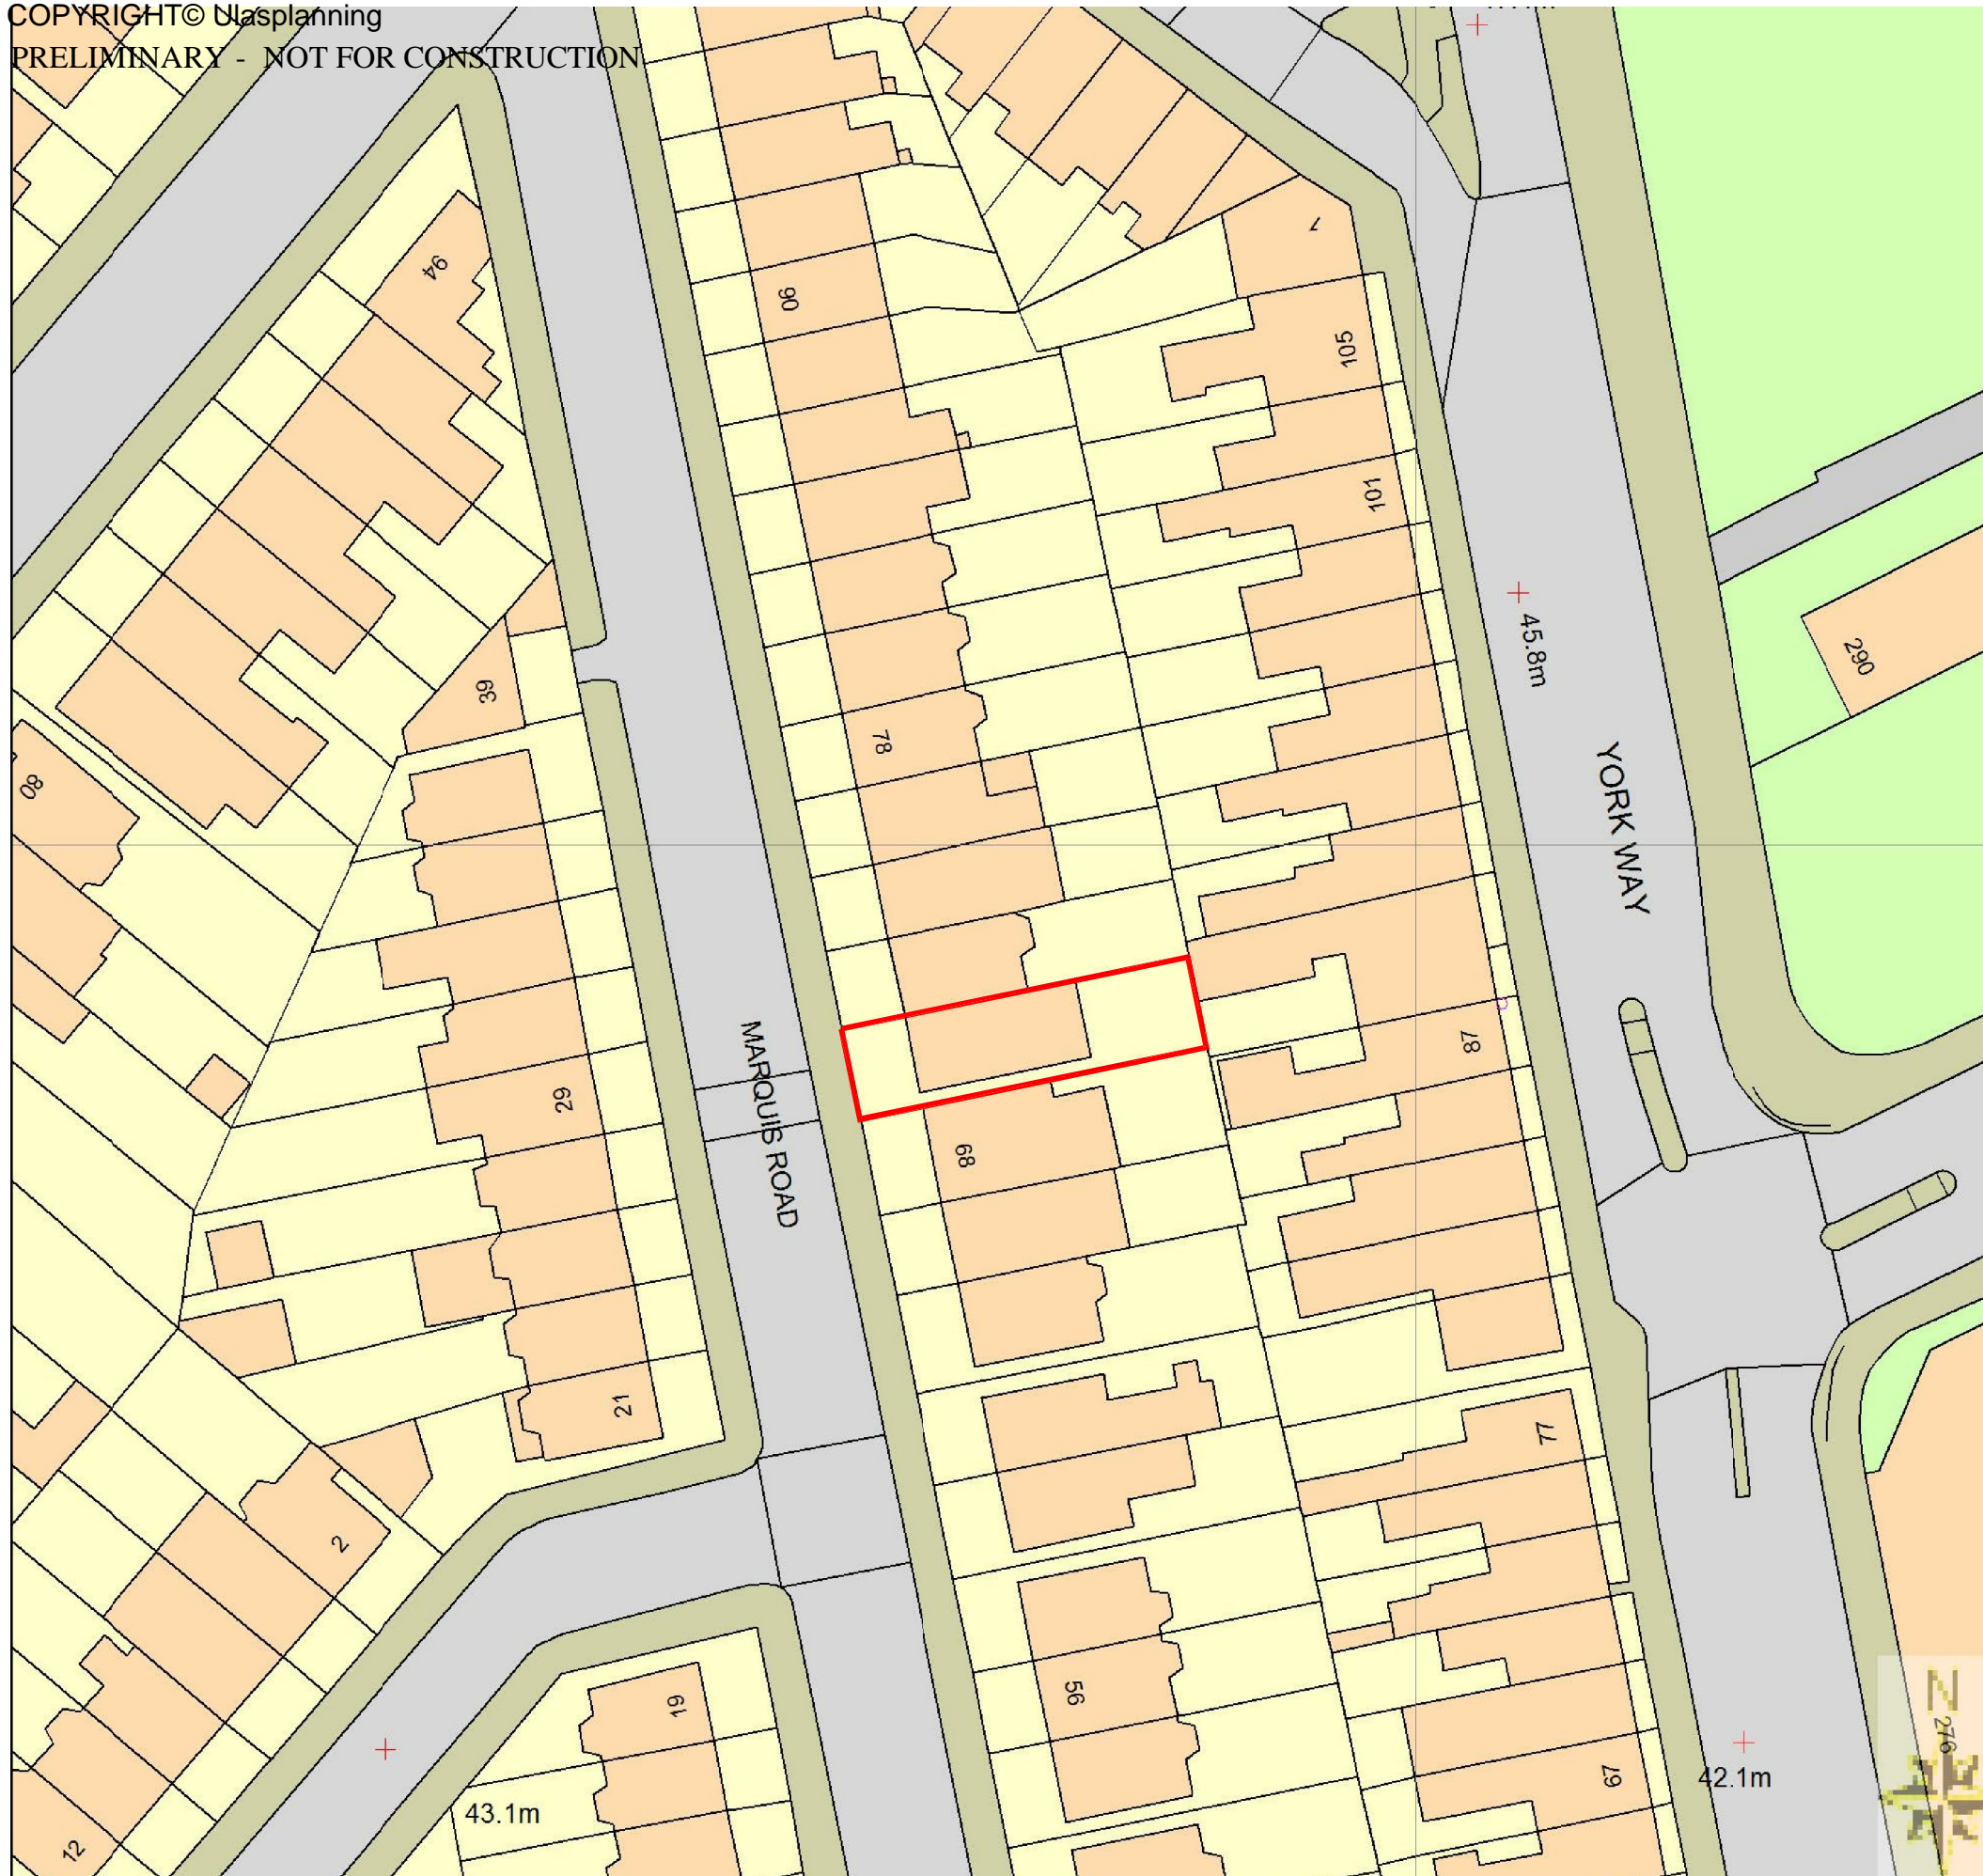

Scale Bar For 1:500

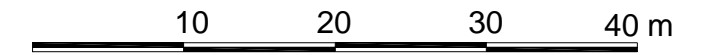

Scale Bar For 1:1250

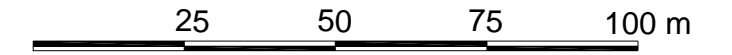

LOCATION PLAN  
 SCALE 1:1250

Revision	V1	25.07.2021	First issued for comments and approval
----------	----	------------	--



# ULAS PLANNING

www.ulasplanning.co.uk - info@ulasplanning.co.uk  
 9 Dispensary Lane Hackney Central - LONDON  
 T . 0778 339 78 67

<b>Project</b>	70A Marquis Road, London, NW1 9UB		
<b>Drawing</b>	Block and location plans	<b>Scale</b>	1:500 @ A3
<b>No</b>	21_32-P-00	<b>Date</b>	25.07.2021
<b>Rev No</b>	V1	<b>By</b>	U. Turk

BLOCK PLAN  
 SCALE 1:500