



Walls of proposed rear extension to be faced in reclaimed yellow London stock bricks to match existing.

New stone paving to area of rear garden immediately adjacent to house.

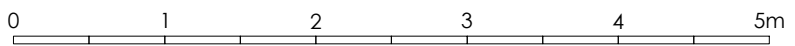

Proposed Plan - Lower Ground Floor
Scale 1:50

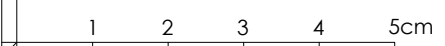

catfish
architecture + design
Catfish Studio Limited
19 Foxley Road London SW9 6ET
www.catfishstudio.ltd.uk

NOTES:
Drawing not to be scaled.
All dimensions to be checked on site.
Survey carried out on non-intrusive basis.
Areas concealed by built in furniture or otherwise inaccessible not surveyed.

rev	date	notes
1	12.08.21	Issued for Planning

FOR PLANNING		
title	Proposed Plan - Lower Ground	
client	O Spearman	
job	195 Prince of Wales Road London NW5 3QB	
scale	dwg number	revision
1:50 @A3	258/100	/