


**Proposed Plan - Rear Garden**

Scale 1:50

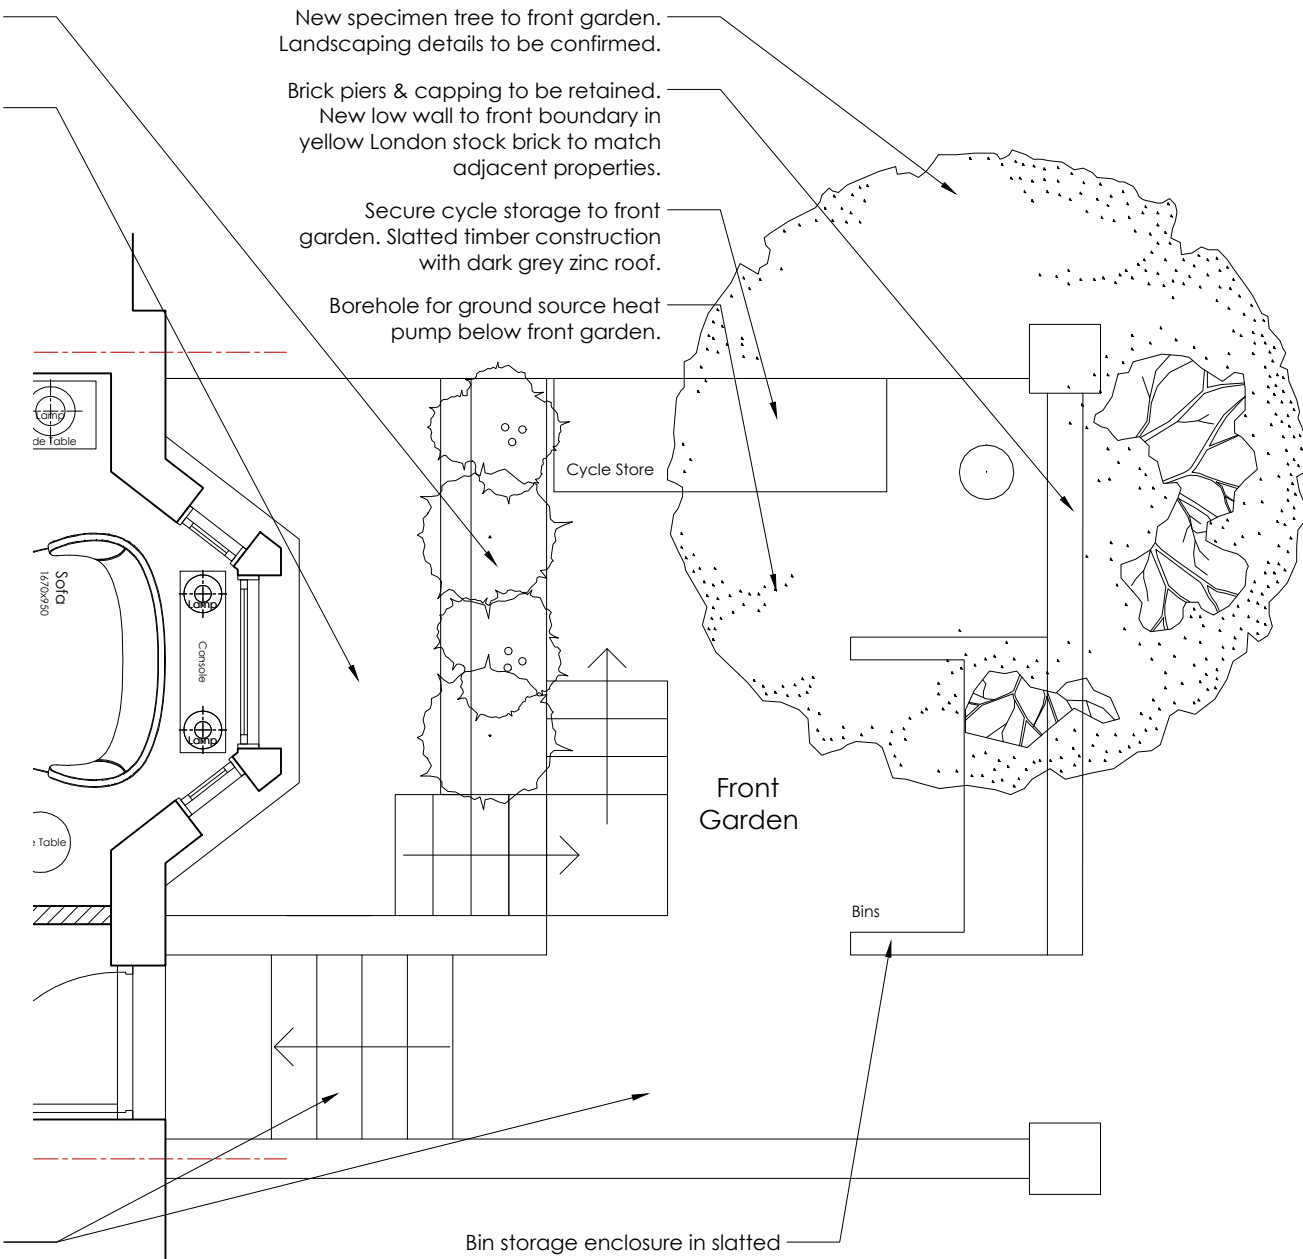

**Proposed Plan - Front Garden**

Scale 1:50

5cm  
4  
3  
2  
1

1 2 3 4 5cm

**catfish**

architecture + design  
Catfish Studio Limited

19 Foxley Road London SW9 6ET  
www.catfishstudio.ltd.uk

**NOTES:**

- Drawing not to be scaled.
- All dimensions to be checked on site.
- Survey carried out on non-intrusive basis.
- Areas concealed by built in furniture or otherwise inaccessible not surveyed.

12.08.21 Issued for Planning

**FOR PLANNING**

title Proposed Plans - Garden Areas		
client O Spearman		
job 195 Prince of Wales Road London NW5 3QB		
scale 1:50 @A3	dwg number <b>258/105</b>	revision /