




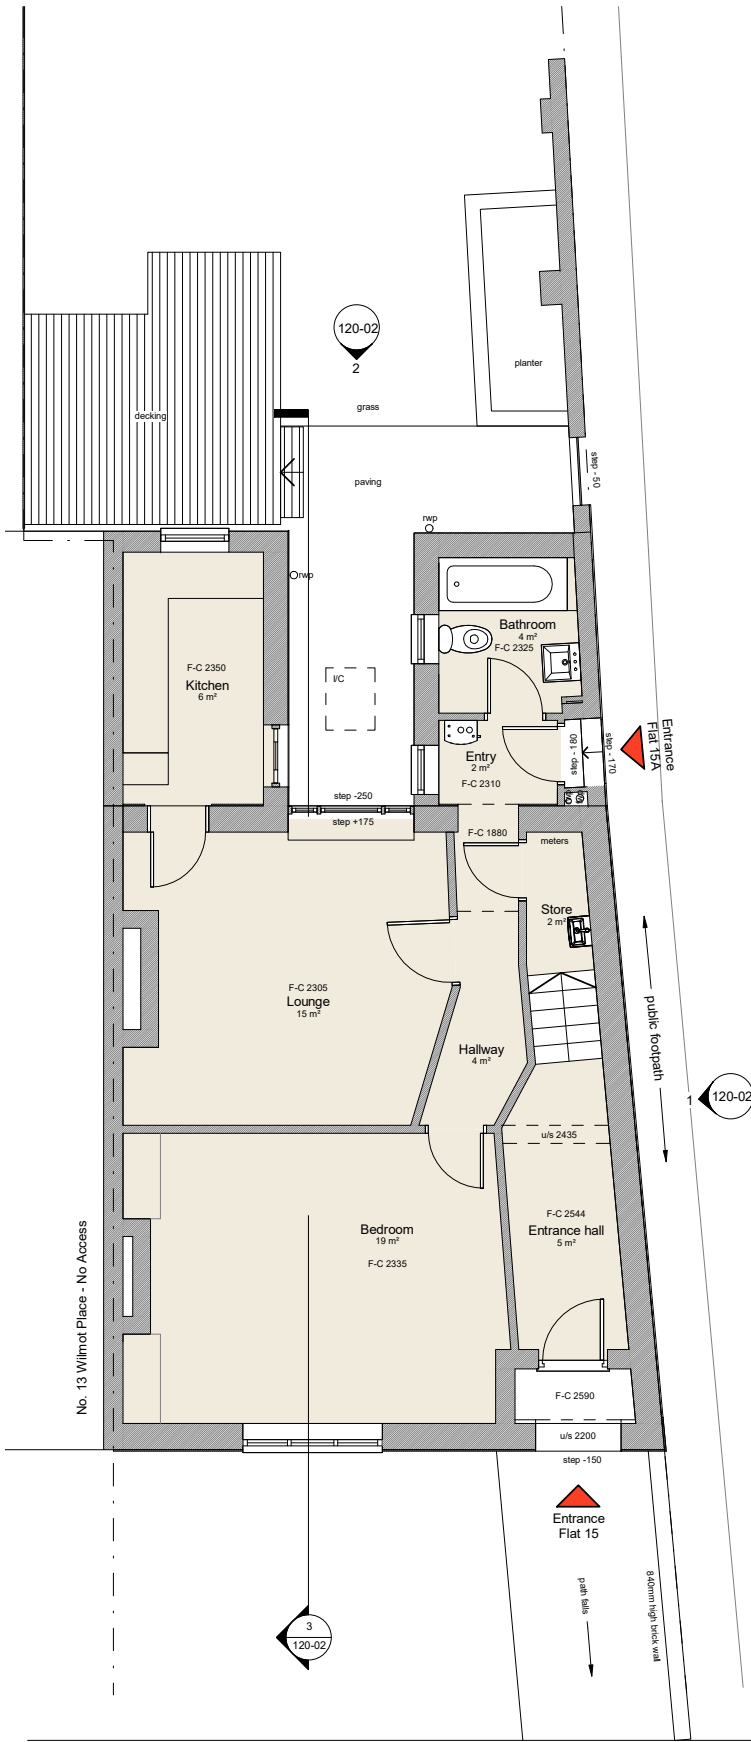


1 Existing Ground Floor  
1 : 50

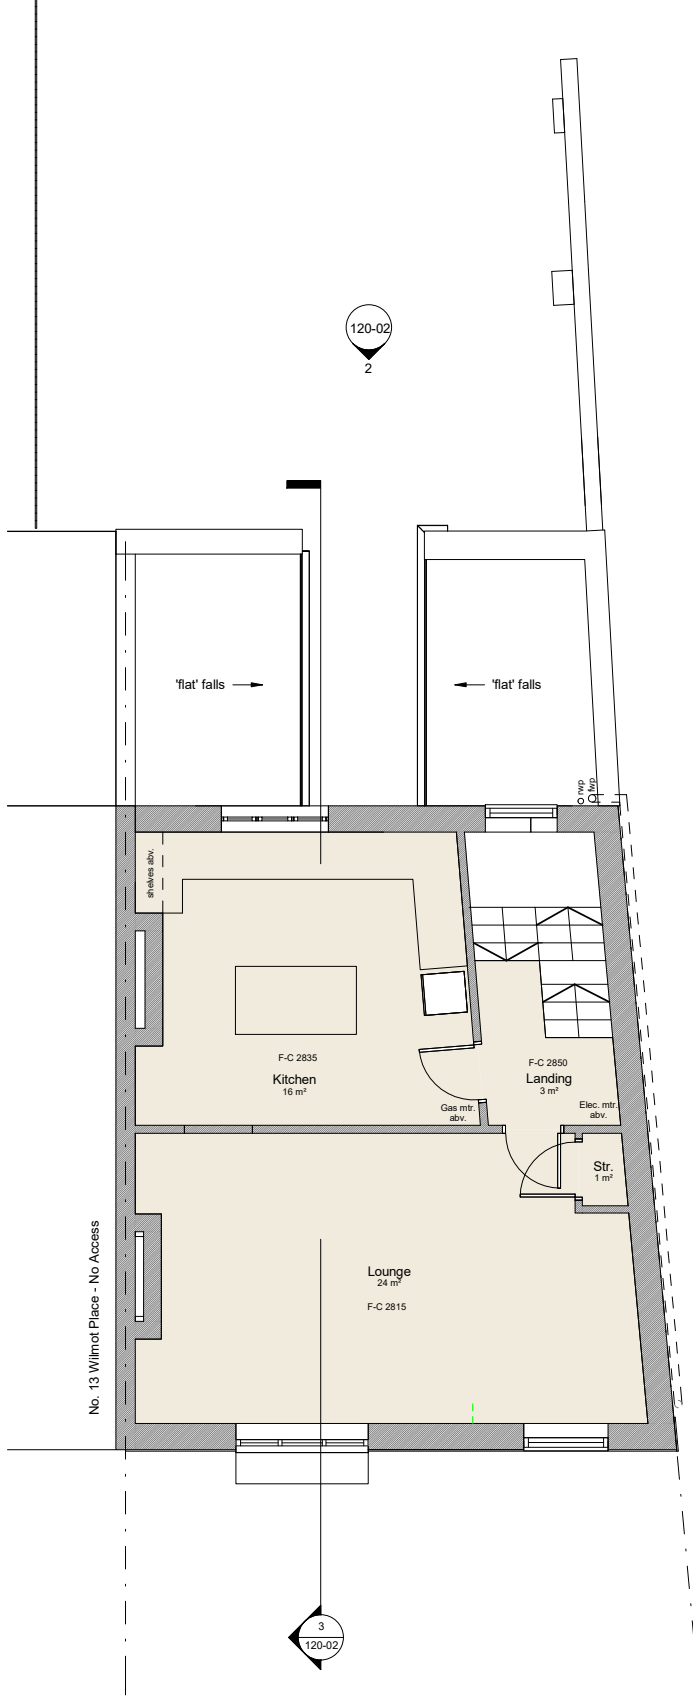


2 Existing First Floor  
1 : 50

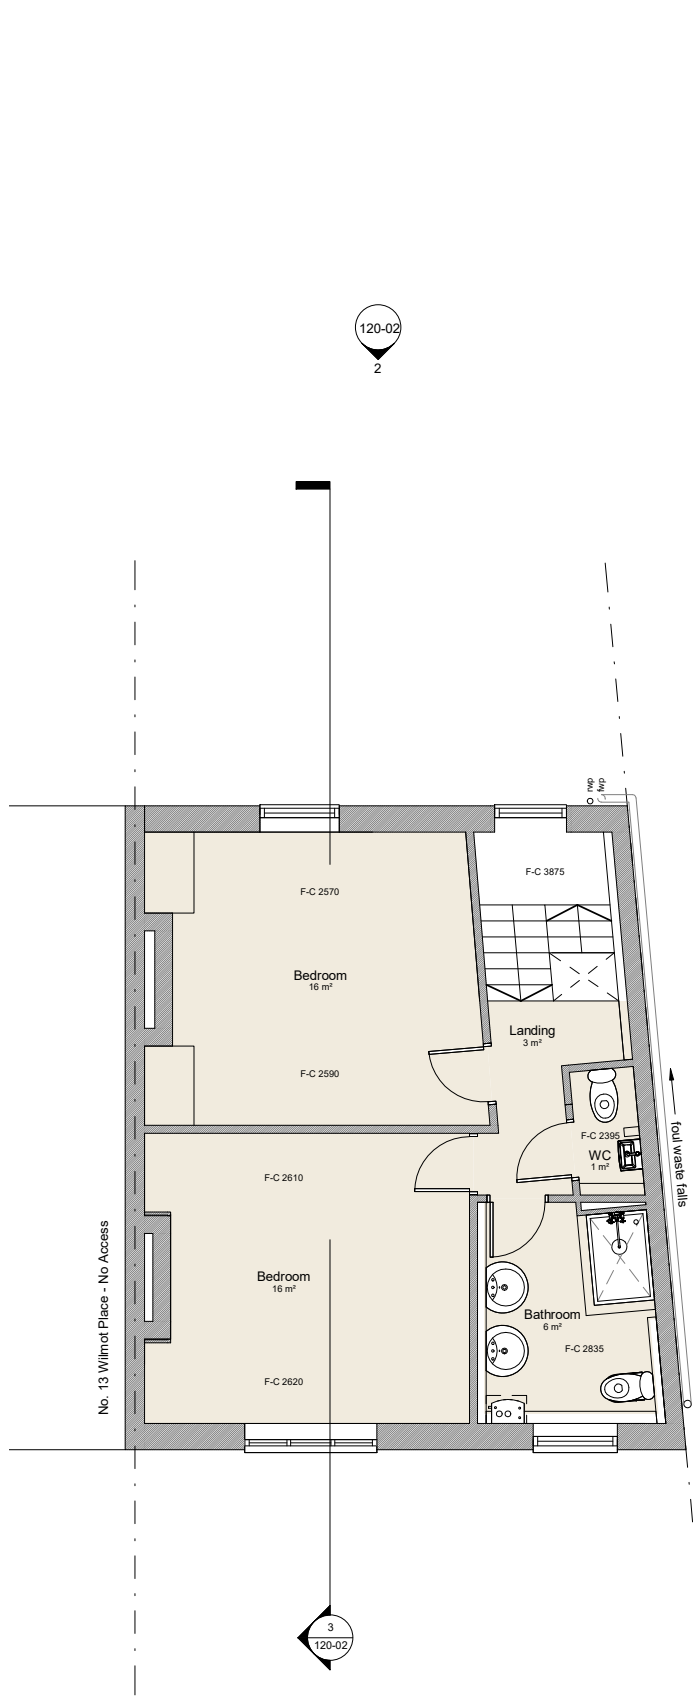

3 Existing Second Floor  
1 : 50

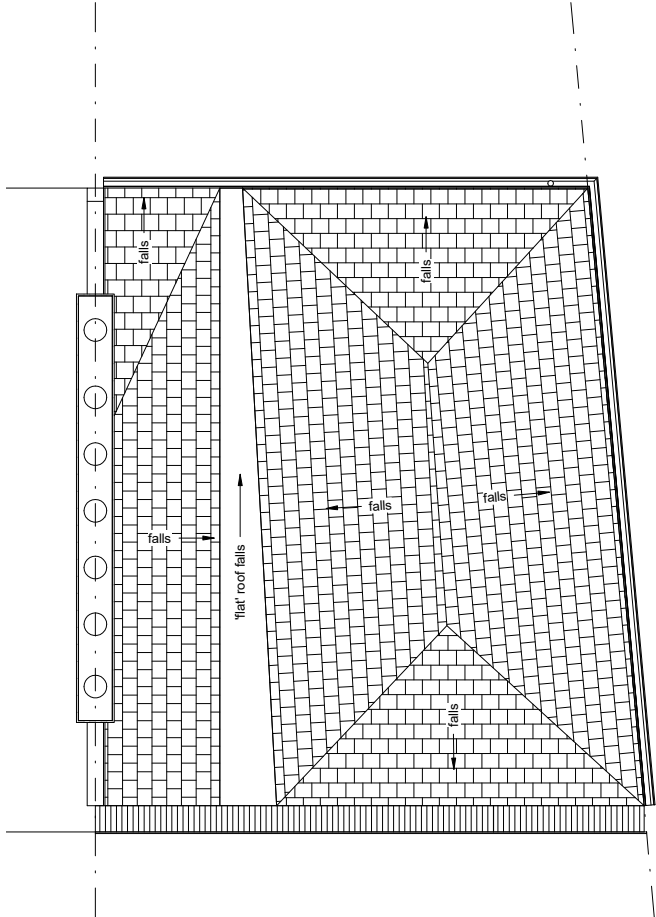

4 Existing Roof Level  
1 : 50

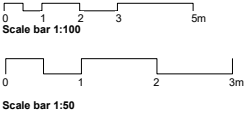

|     |                  |          |       |
|-----|------------------|----------|-------|
| 01  | First Issue      | 01.04.21 | JBro  |
| No. | Revision / Issue | Date     | Drawn |

### Pre Planning Advice

Mr Ben Smithers  
15 Wilmot Place  
London, N1 9JP

### Site at 15 Wilmot Place

### Existing GA Plans

**native** north

|             |              |
|-------------|--------------|
| Drawing No. | 120-01       |
| Project No. | 21-01        |
| Scale @ A1  | As indicated |
| Scale @ A3  | 1:100        |
| Date        | 07/14/17     |

native north architects  
Unit 12a, 5 Durham Yard  
Teesdale Street  
London, E2 6QF

+44(0)20 3488 1312  
justin@nativenorth.co  
www.nativenorth.co