






**01** Location/Block Plan  
 Scale 1:500@A1

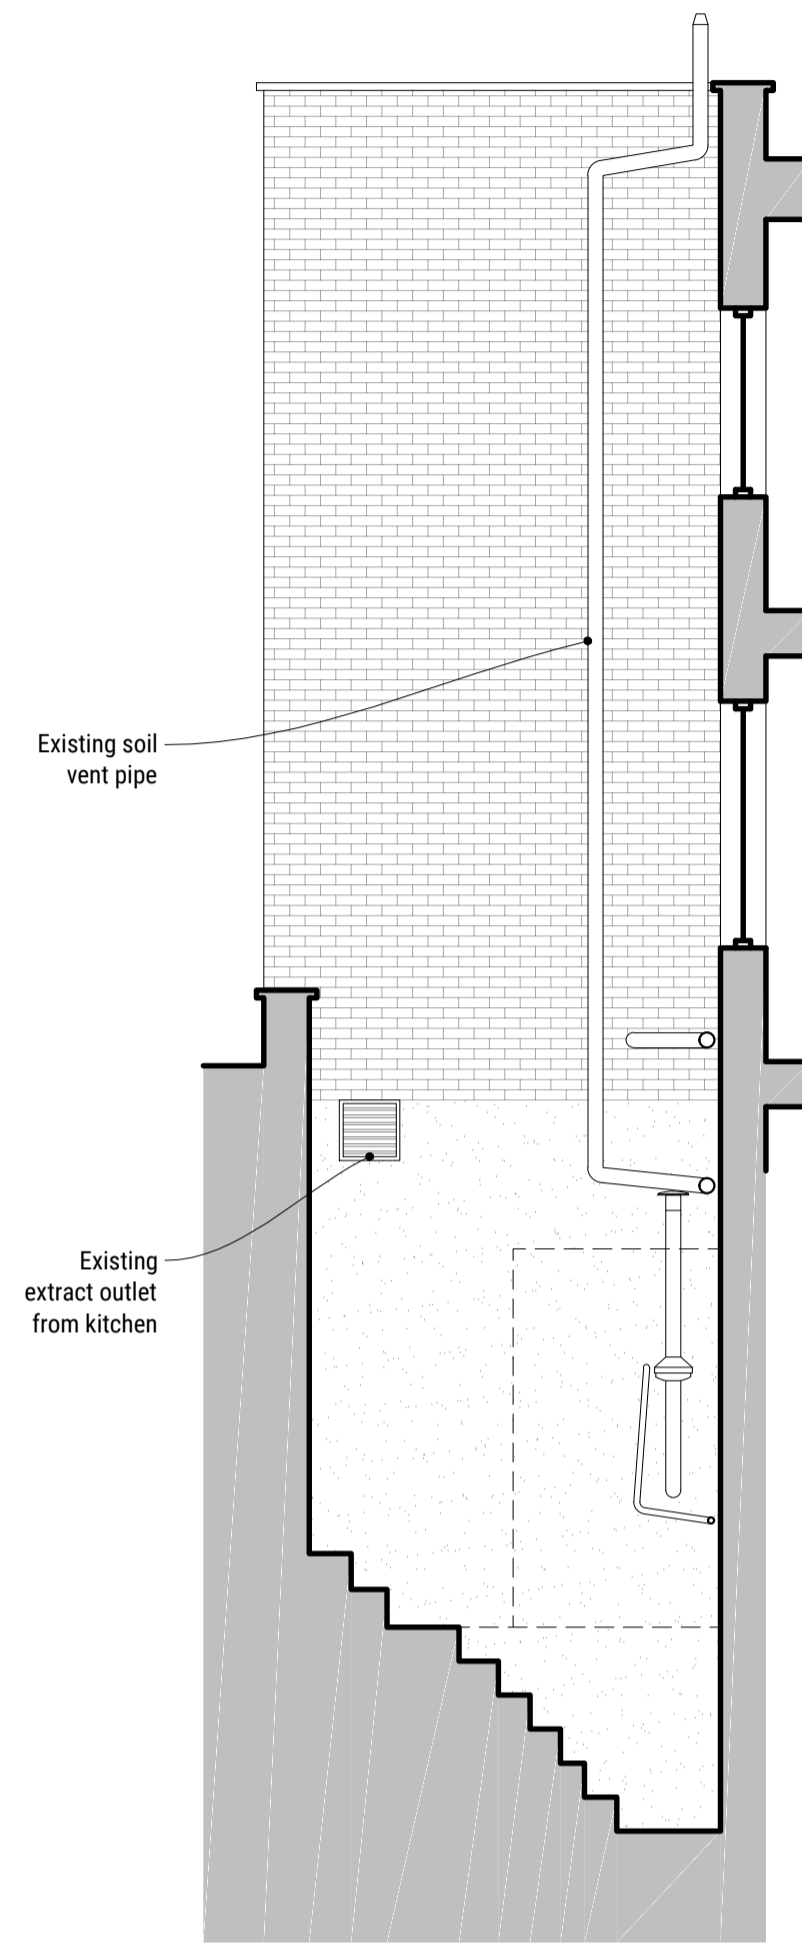


**02** Existing/Proposed Northwest  
 Courtyard Elevation Scale 1:50@A1

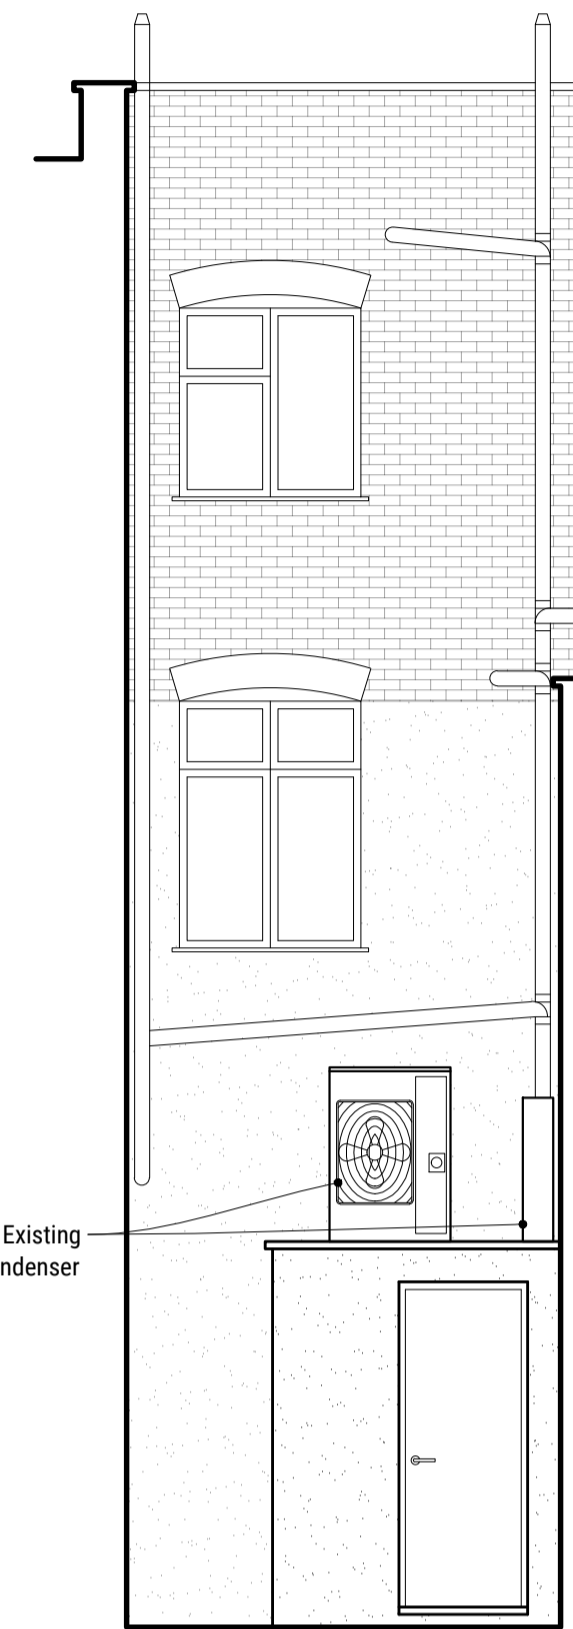


**03** Existing/Proposed Northeast  
 Courtyard Elevation Scale 1:50@A1

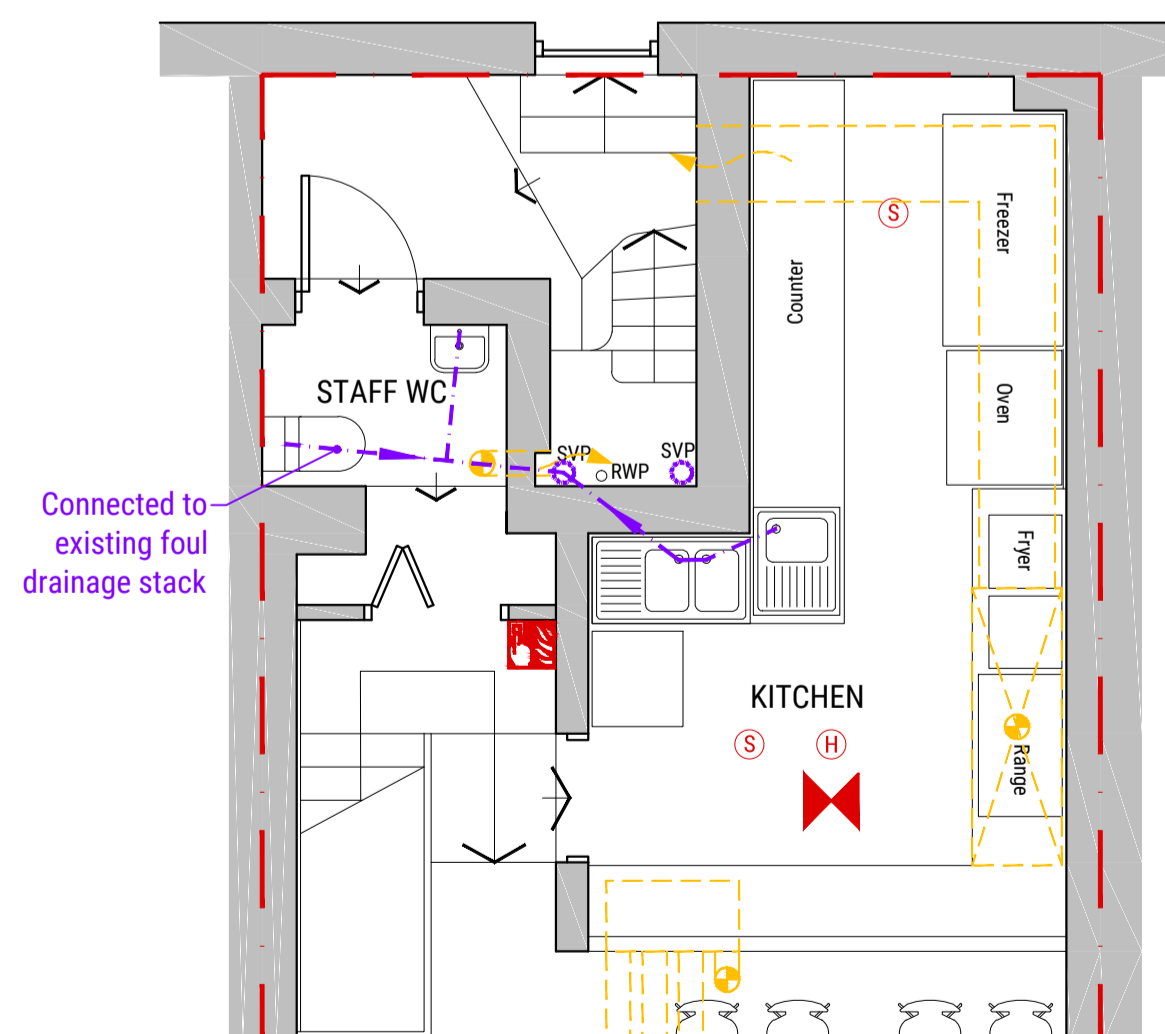

**04** Existing/Proposed Part Plan  
 Rear Courtyard Ground Floor 1:50@A1

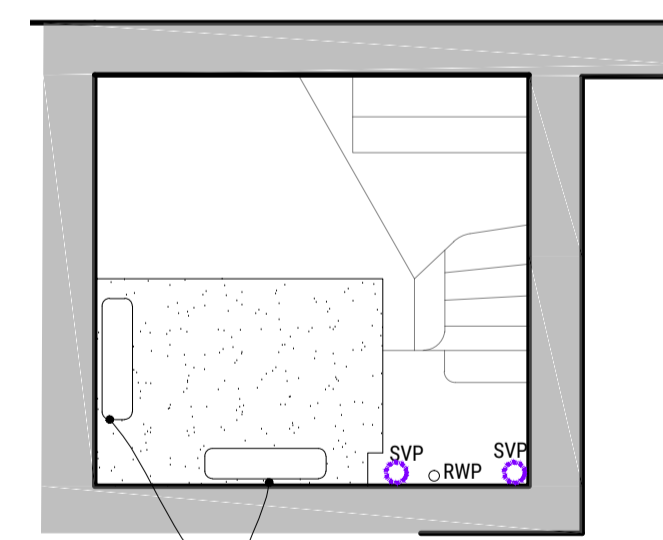

**05** Existing/Proposed Part Plan  
 Rear Courtyard Roof 1:50@A1

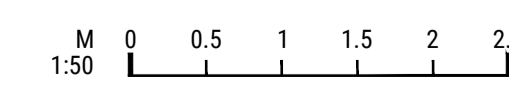

**GENERAL NOTES**

1. For the purpose of design development and construction this drawing must not be scaled and only written or calculated dimensions used.
2. Any errors or divergences should be referred to the originator.
3. All dimensions to be checked on site.
4. All drawings are to be read in conjunction with the relevant consultants drawings, schedules, and specifications.

**CDM REGULATIONS**

This warning symbol indicates the presence of an unusual or notable risk to the Health and Safety of contractors or occupants

REV	DATE	ISSUE DESCRIPTION	DRAWN	CHECKED
-	13/08/21	PRELIMINARY	SK	SK
<b>SEBOUH ARCHITECTS</b>		SEBOUH ARCHITECTS 55 Salisbury Walk London N19 5DS WWW.SEBOUH.UK		
PROJECT CAFÉ REFURBISHMENT				
CLIENT LUMI 1 LTD.				
ADDRESS LUMI, 82 CAMDEN HIGH STREET, LONDON NW1 0LT				
DRAWING NAME EXISTING / PROPOSED PART PLANS / ELEVATIONS				
STATUS STAGE 6	SCALE AS INDICATED	SHEET A1		
PROJECT NO. 2107-02	DRAWING NO. (25)M-401	REVISION --		