


Proposed front garden and basement area, 70 ALBERT STREET, LONDON, NW1 7NR

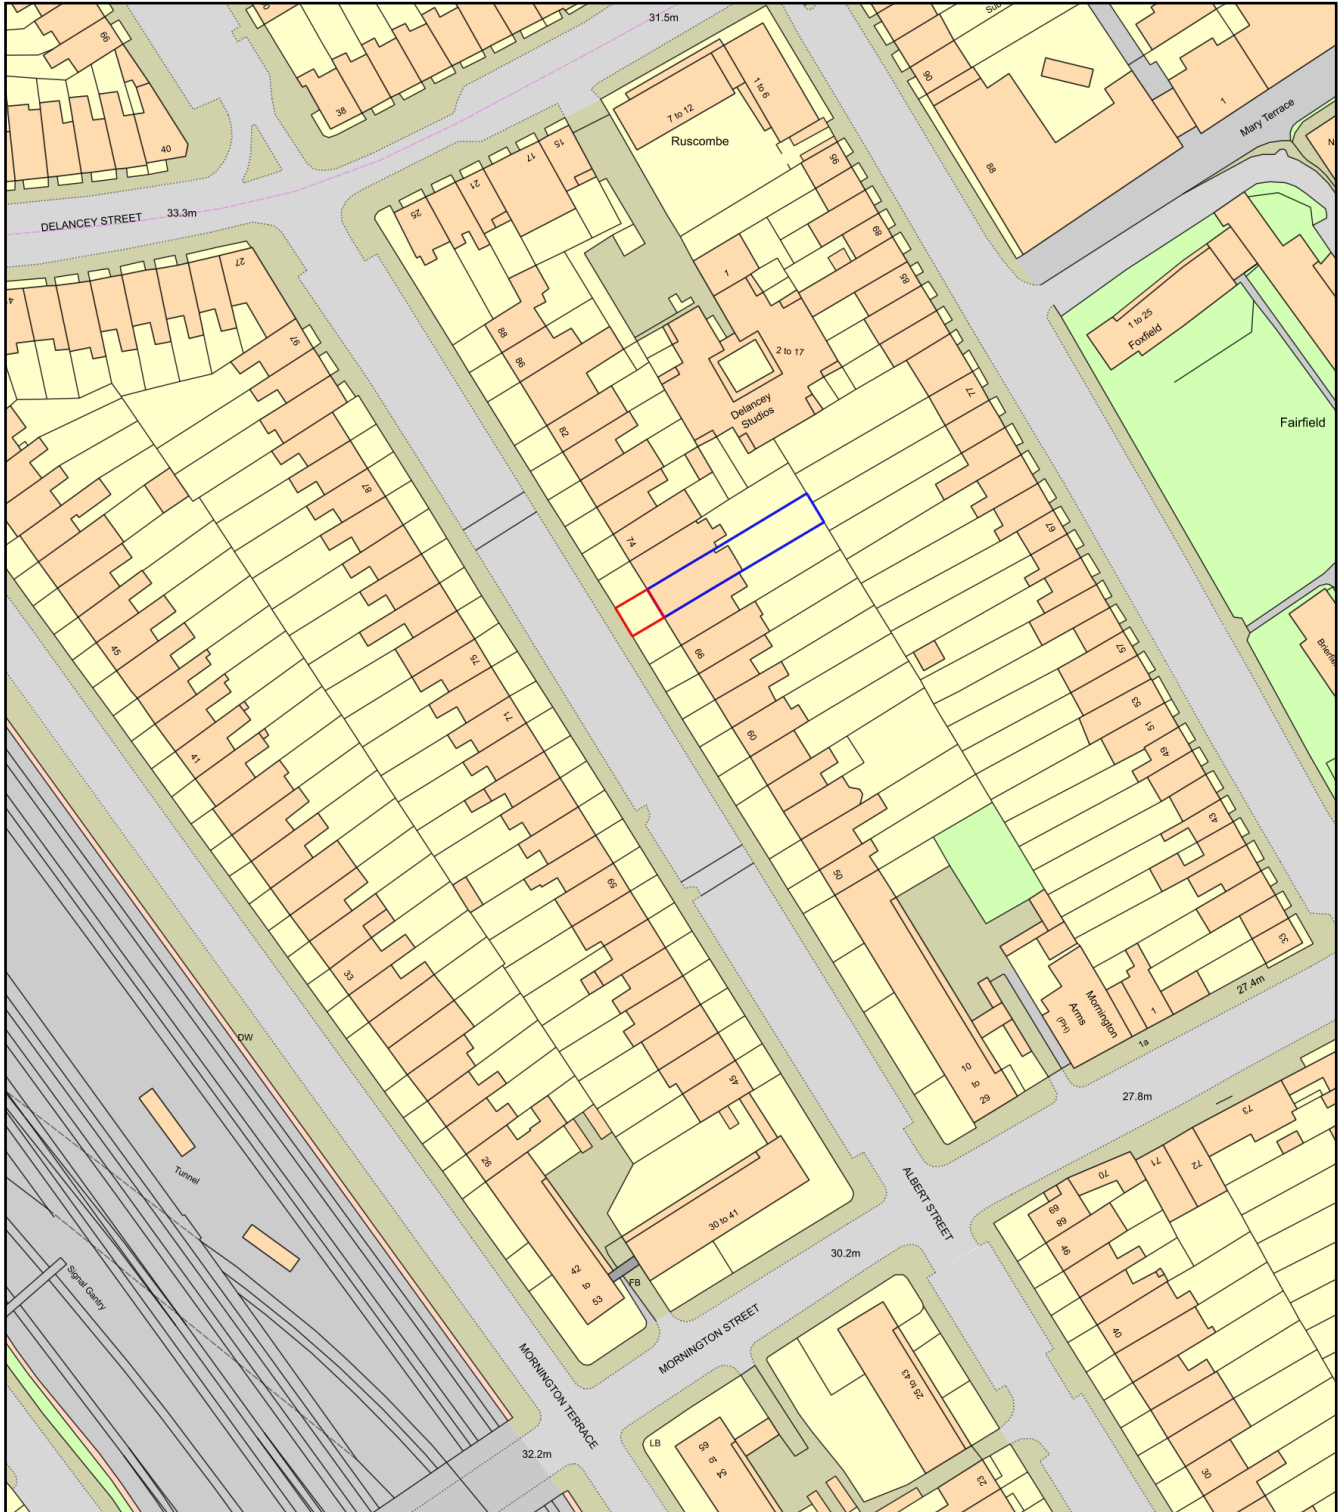

Plan Produced for: Andrew C. Morris
Date Produced: 10 Aug 2021
Plan Reference Number: TQRQM2122222814294
Scale: 1:1250 @ A4