


Section A - A

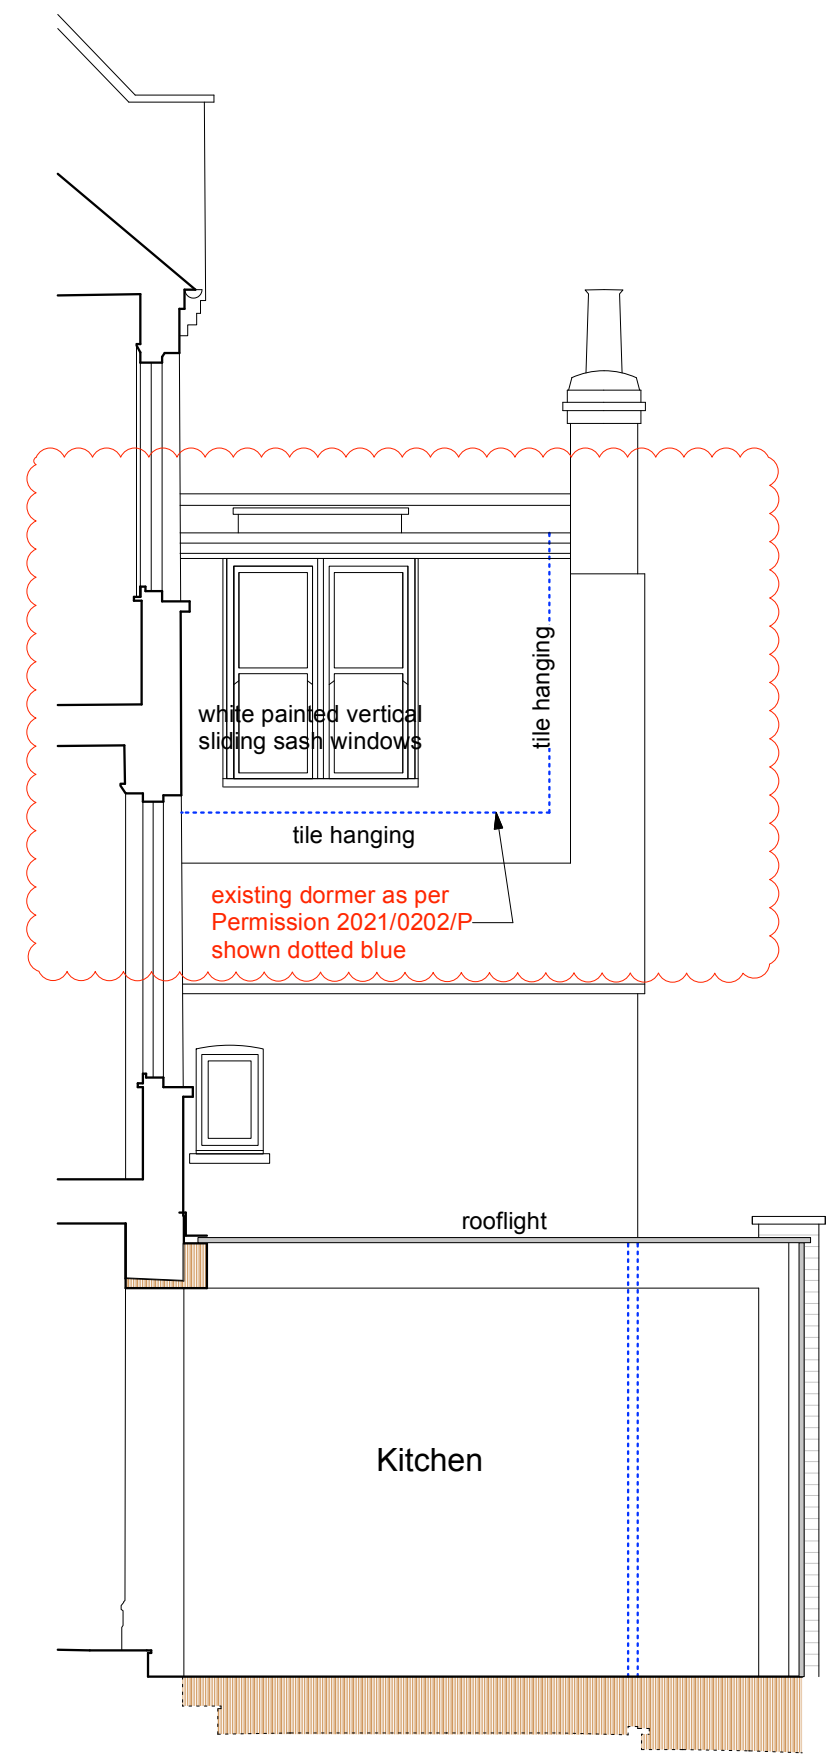



Section B-B

R
E
A
R

R
E
A
R

- Existing Walls to be removed
- Proposed/New Walls
- Existing Walls

Rev A - 1st Floor dormer enlarged, window size reduced and rooflight added (shown clouded red) 02.08.21

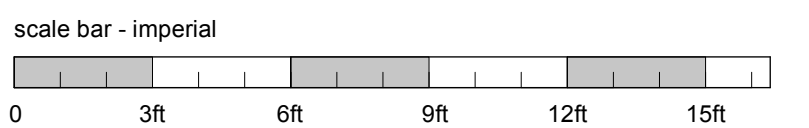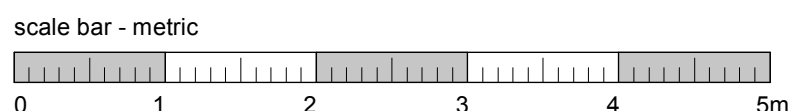

BROD WIGHT Architects
8a Baynes Mews --- London --- NW3 5BH

9 Heath Hurst Road
London NW3 2RU

www.brodwight.co.uk office@brodwight.co.uk
Tel 020 7722 0810 This drawing is copyright

Drawing Title:
Proposed Sections A+B

Drawing Ref:
1104-AP05A

Date: January 2021 Scale: 1:50 @ A2 / 1:100 @ A4