
this drawing remains the property of fisch design limited and duplication of this drawing in whole or any part is strictly forbidden without prior written permission from fisch design ltd

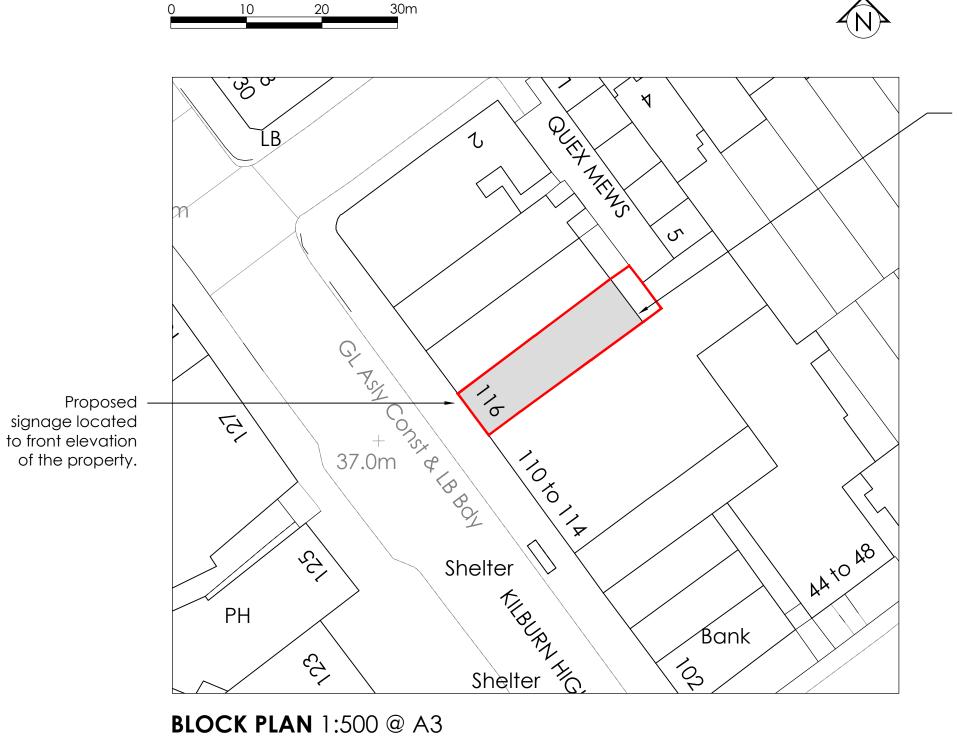

Proposed AC to be located at the rear of the property within service yard.

DWG NO: 1880-BP REVISION: 
CLIENT: Specsavers

PROJECT: 116 Kilburn High Rd
North Maida Vale
London
NW6 4HY

TITLE: Block Plan

ORIGIN: **EB** CHECKED: -

SCALE: 1:500@A3 DATE: 28.06.21

fisch

FISCH DESIGN LTD

3 HERITAGE BUSINESS CENTRE
DERBY ROAD, BELPER
DERBYSHIRE, DE56 1SW

+44 (0)1773 828222 / WWW.FISCHDESIGN.CO.UK / MAIL@FISCHDESIGN.CO.UK