


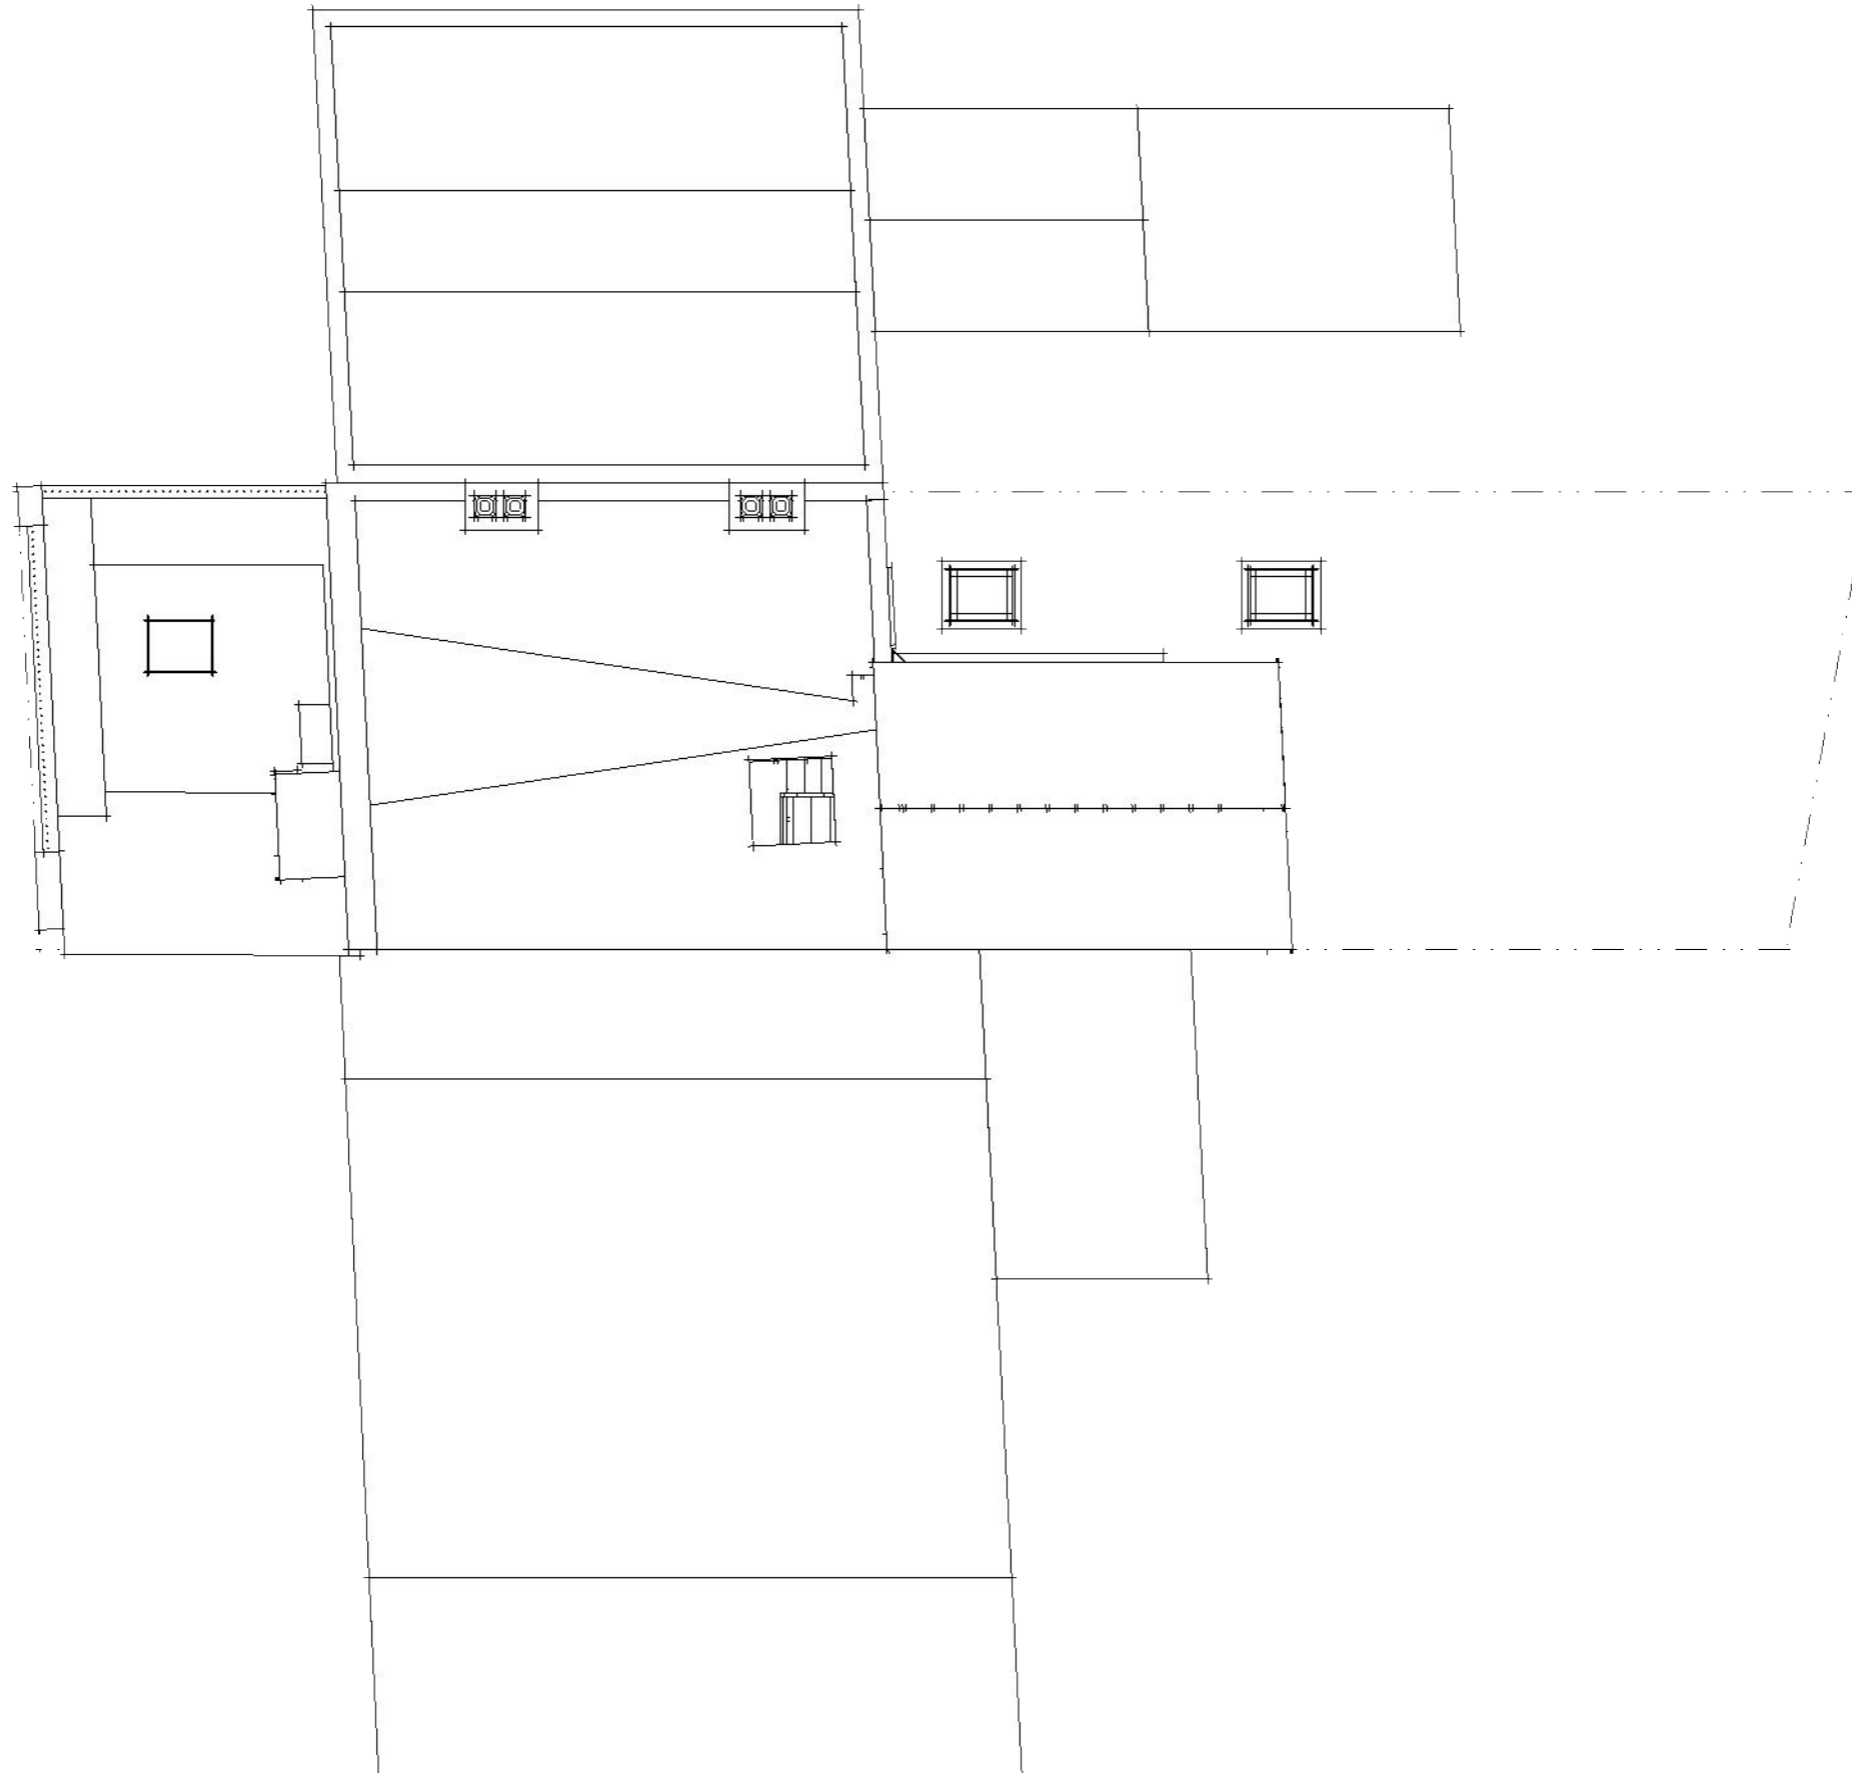



42 Downshire Hill


43 Downshire Hill


44 Downshire Hill




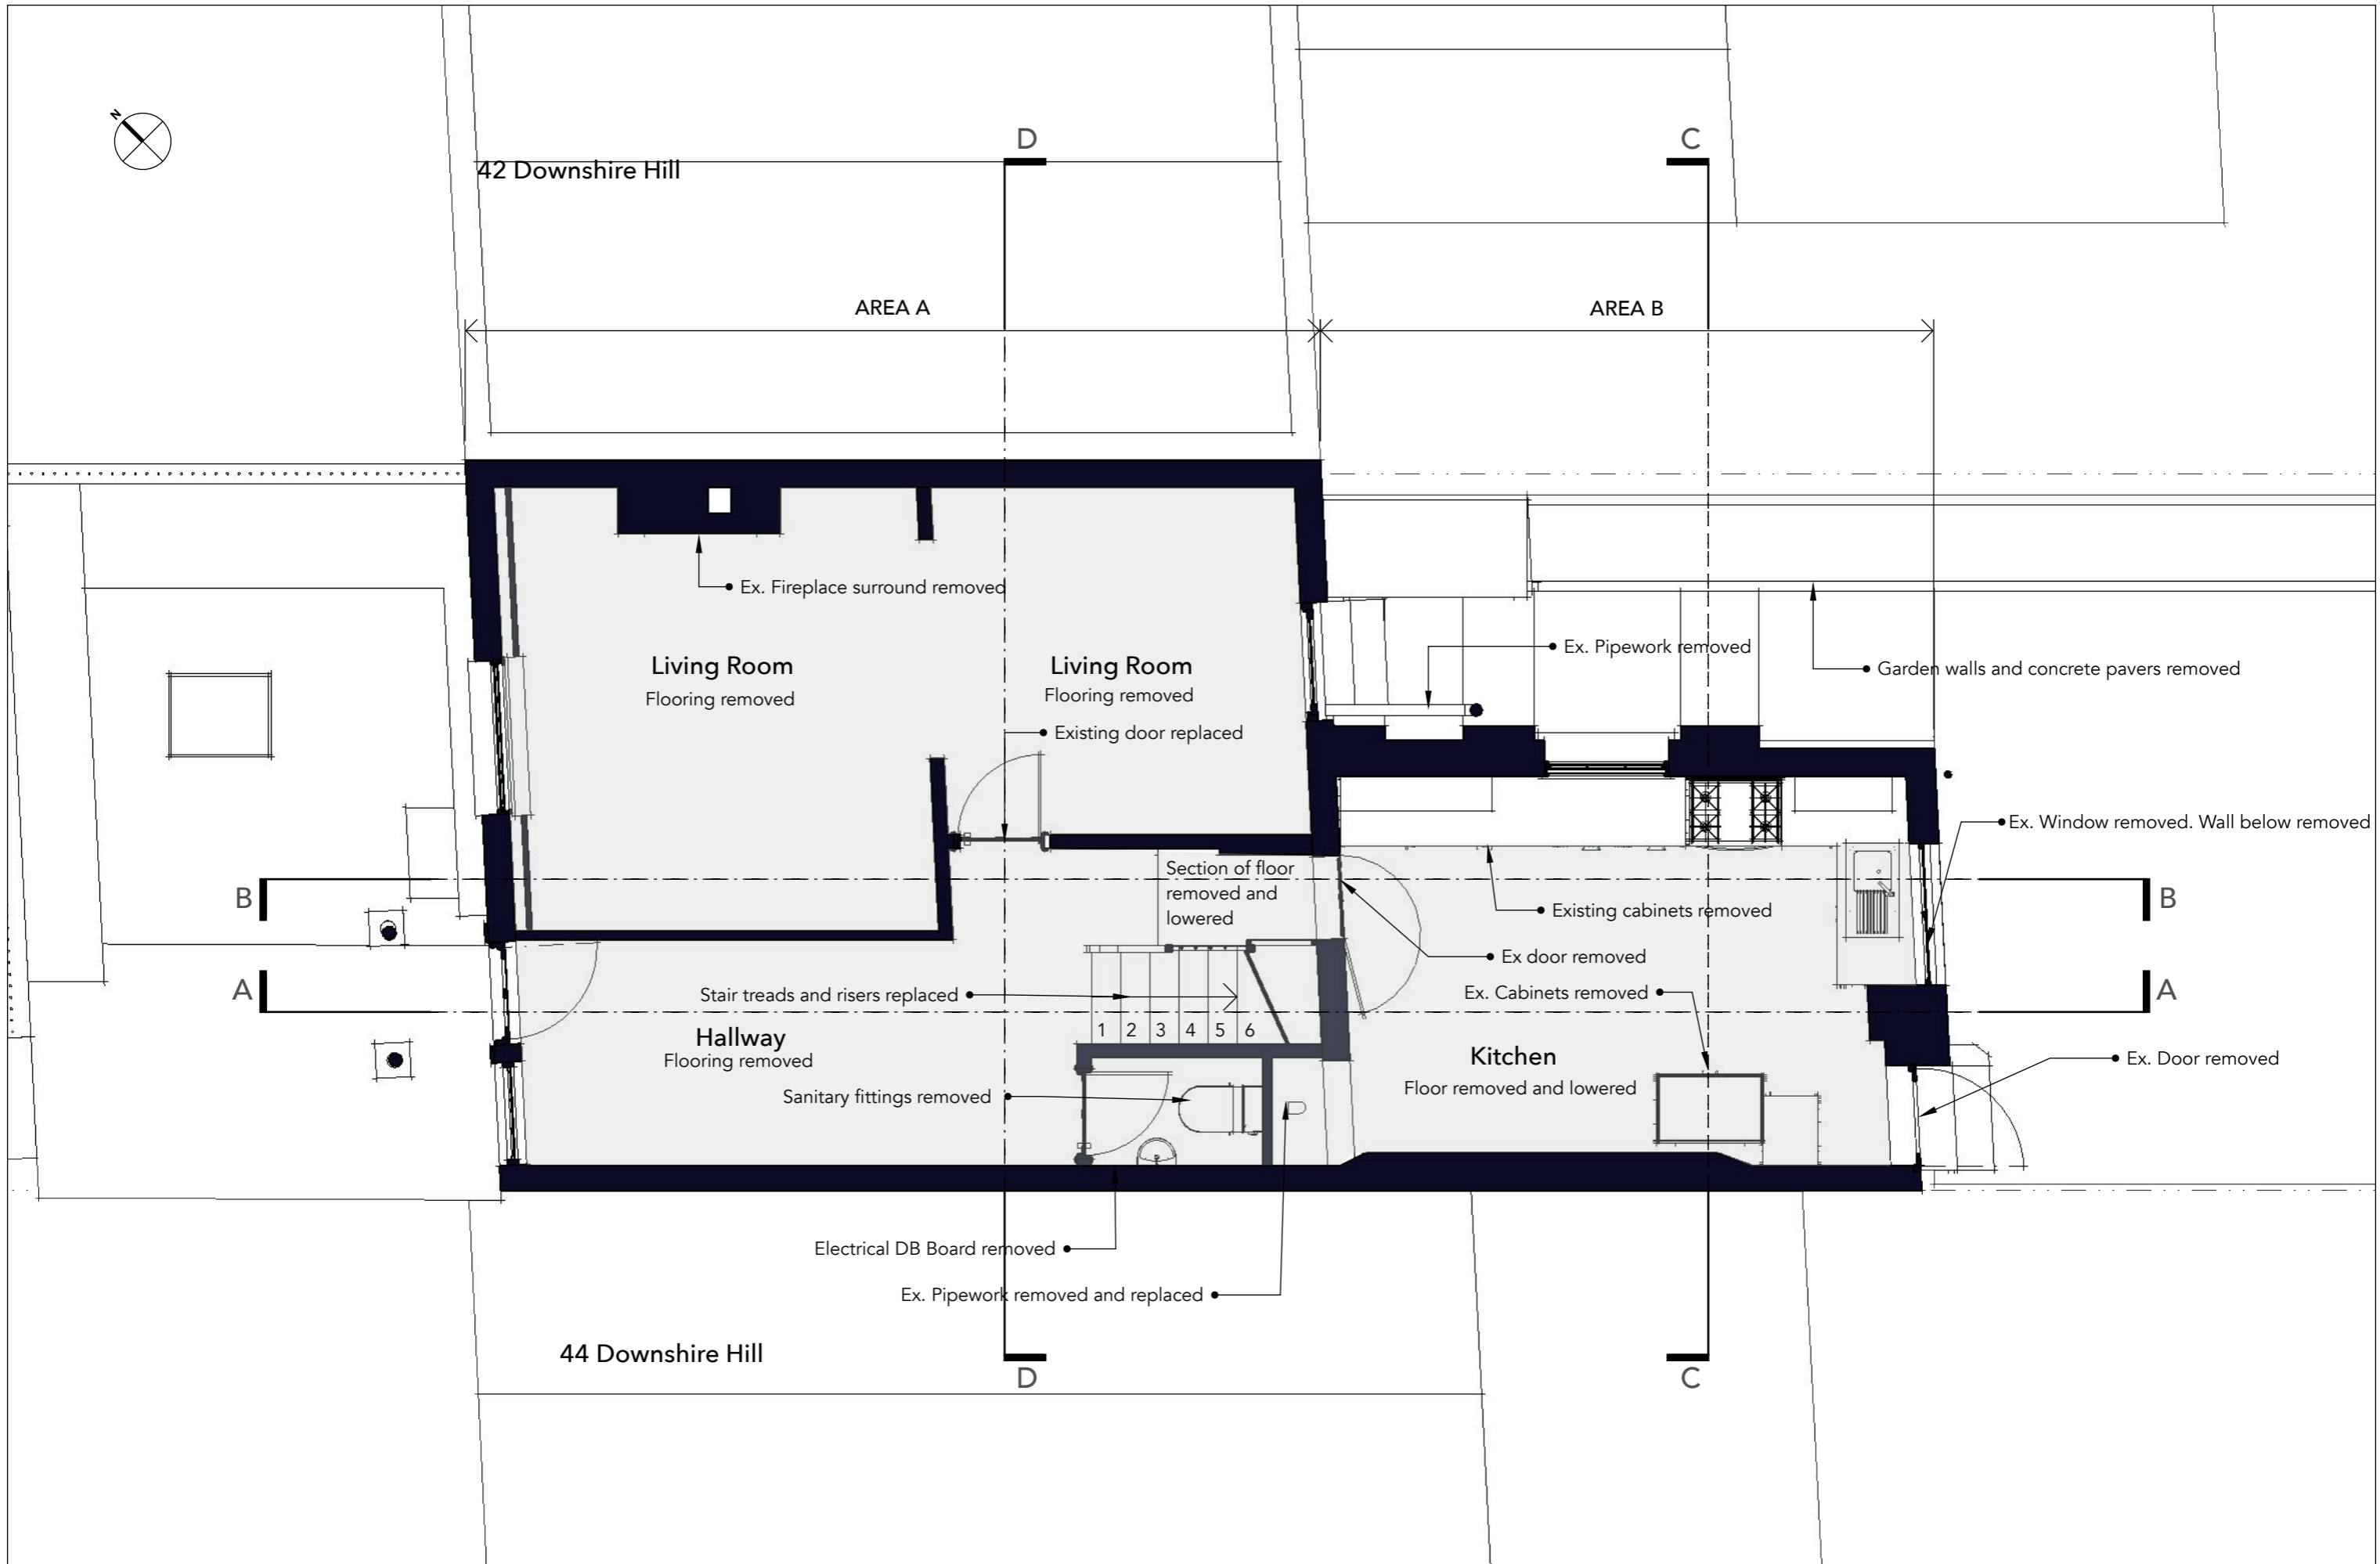


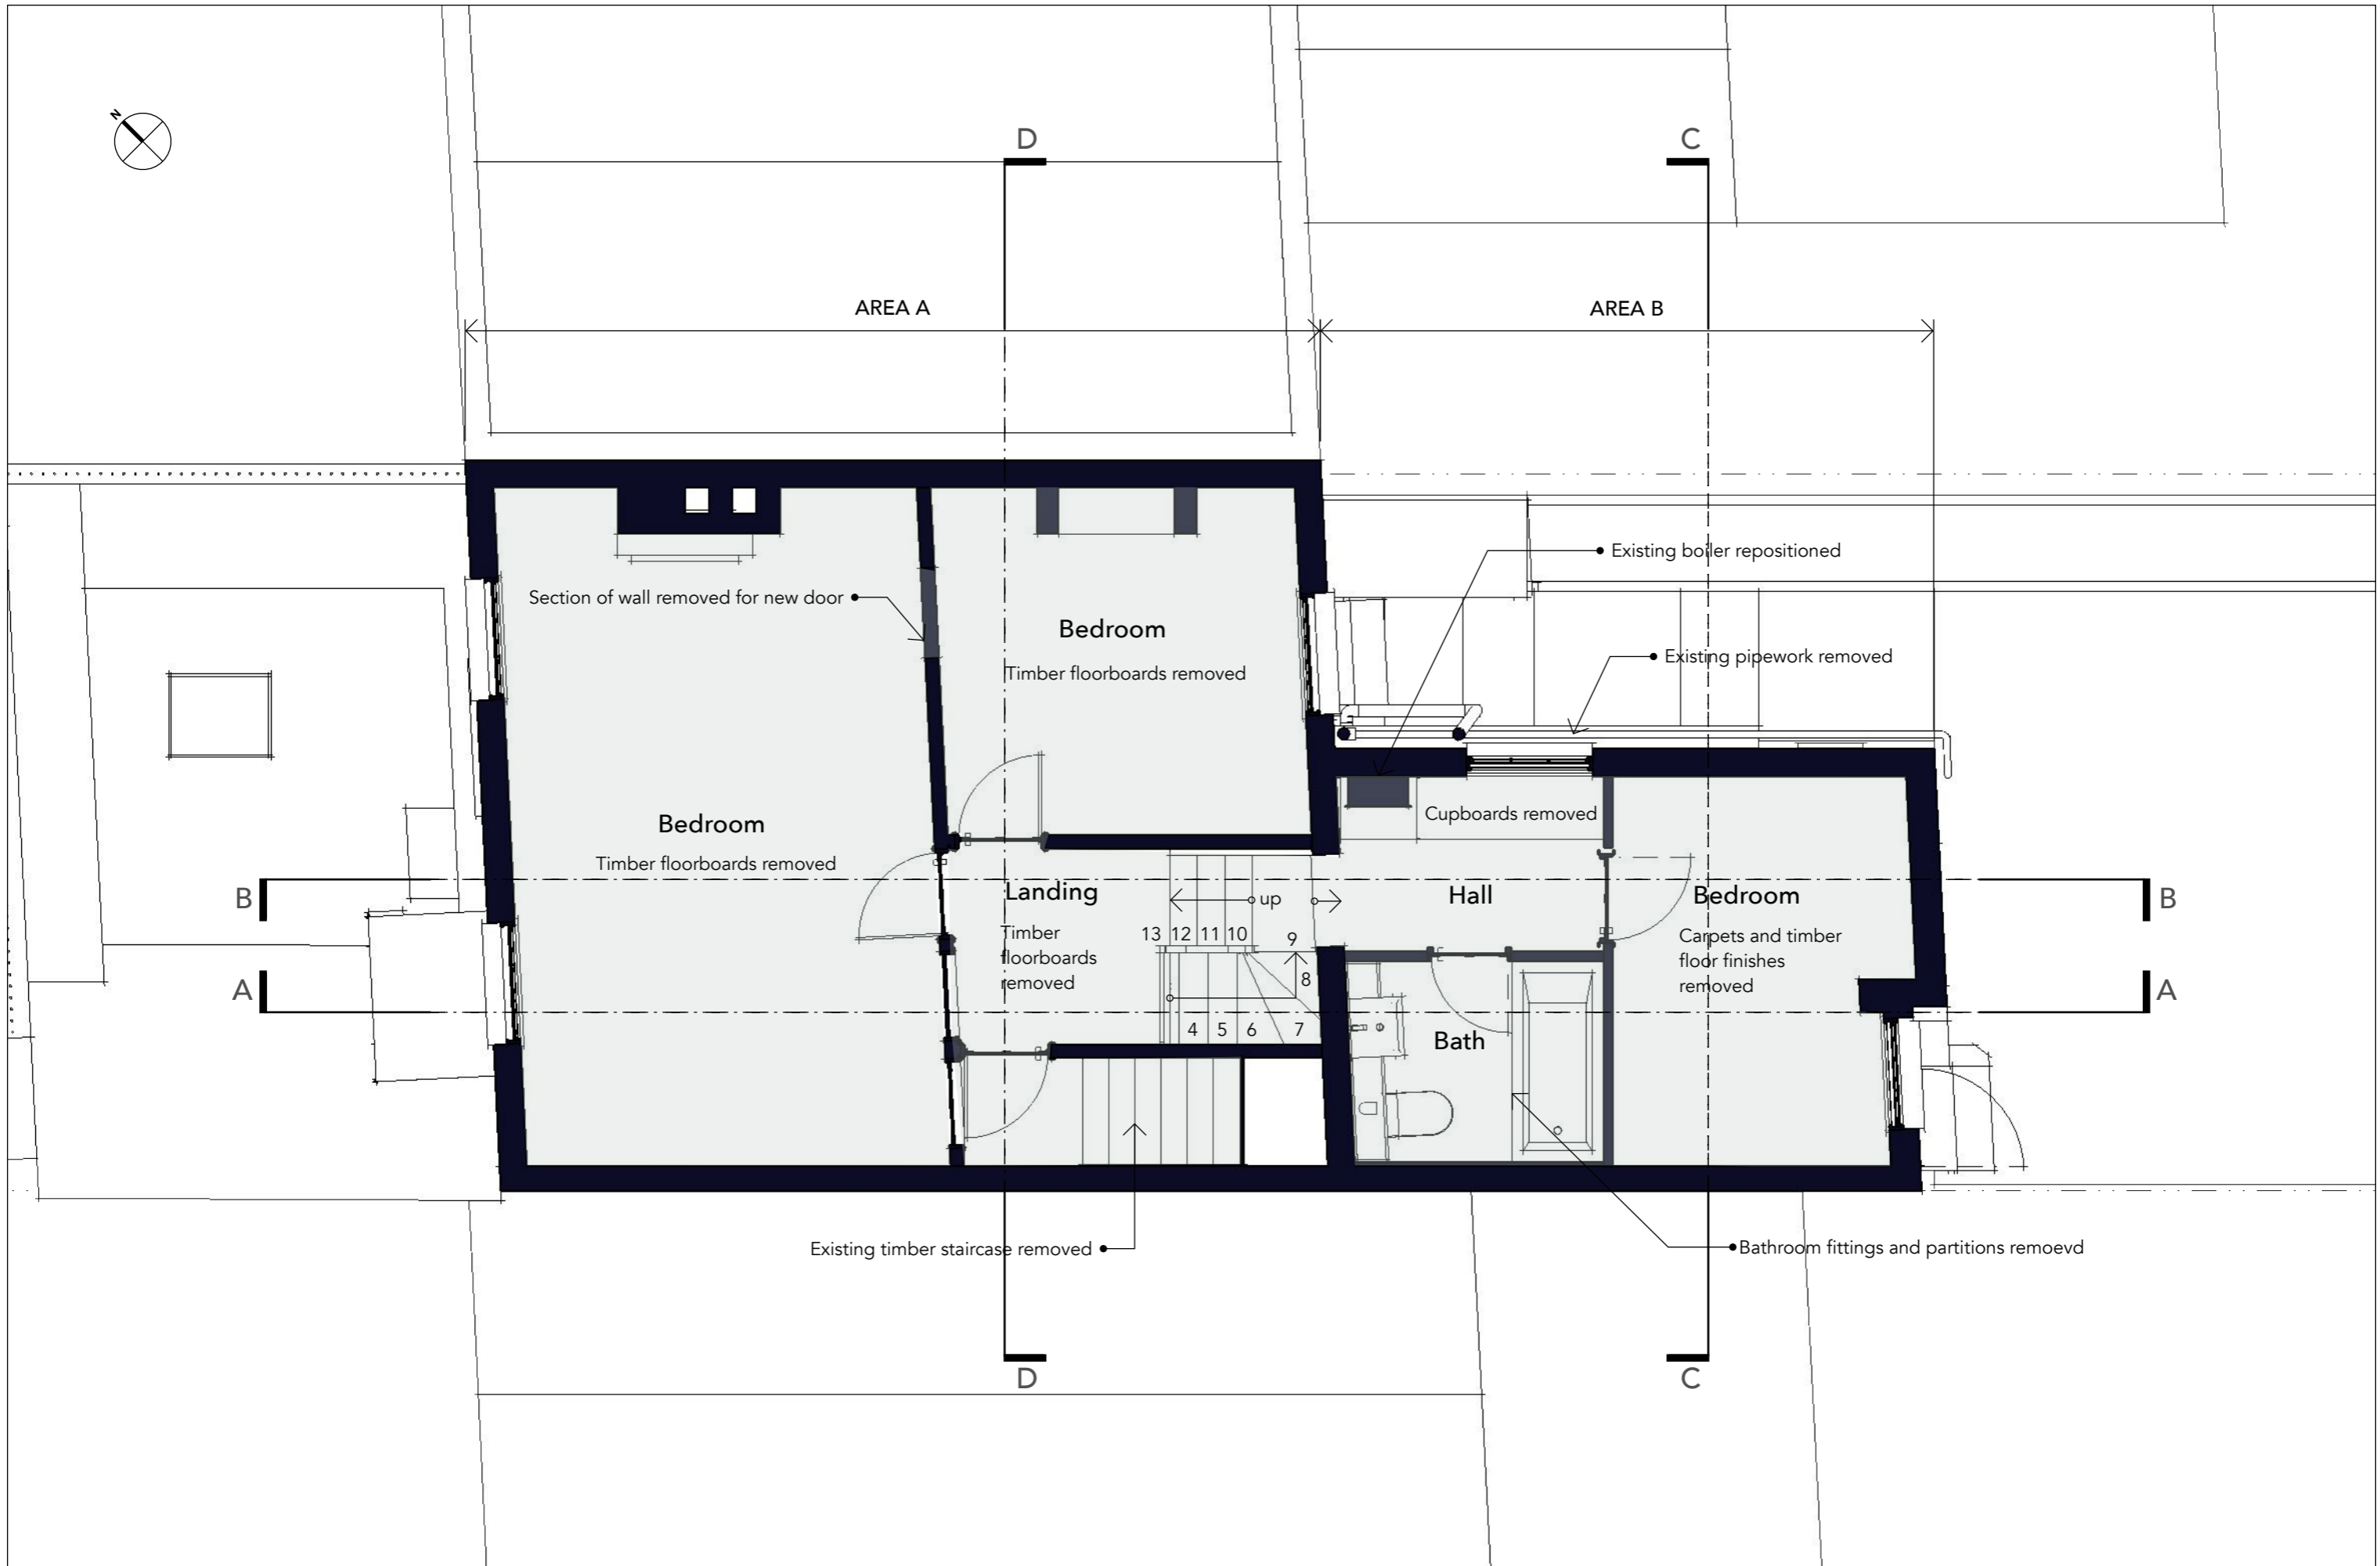


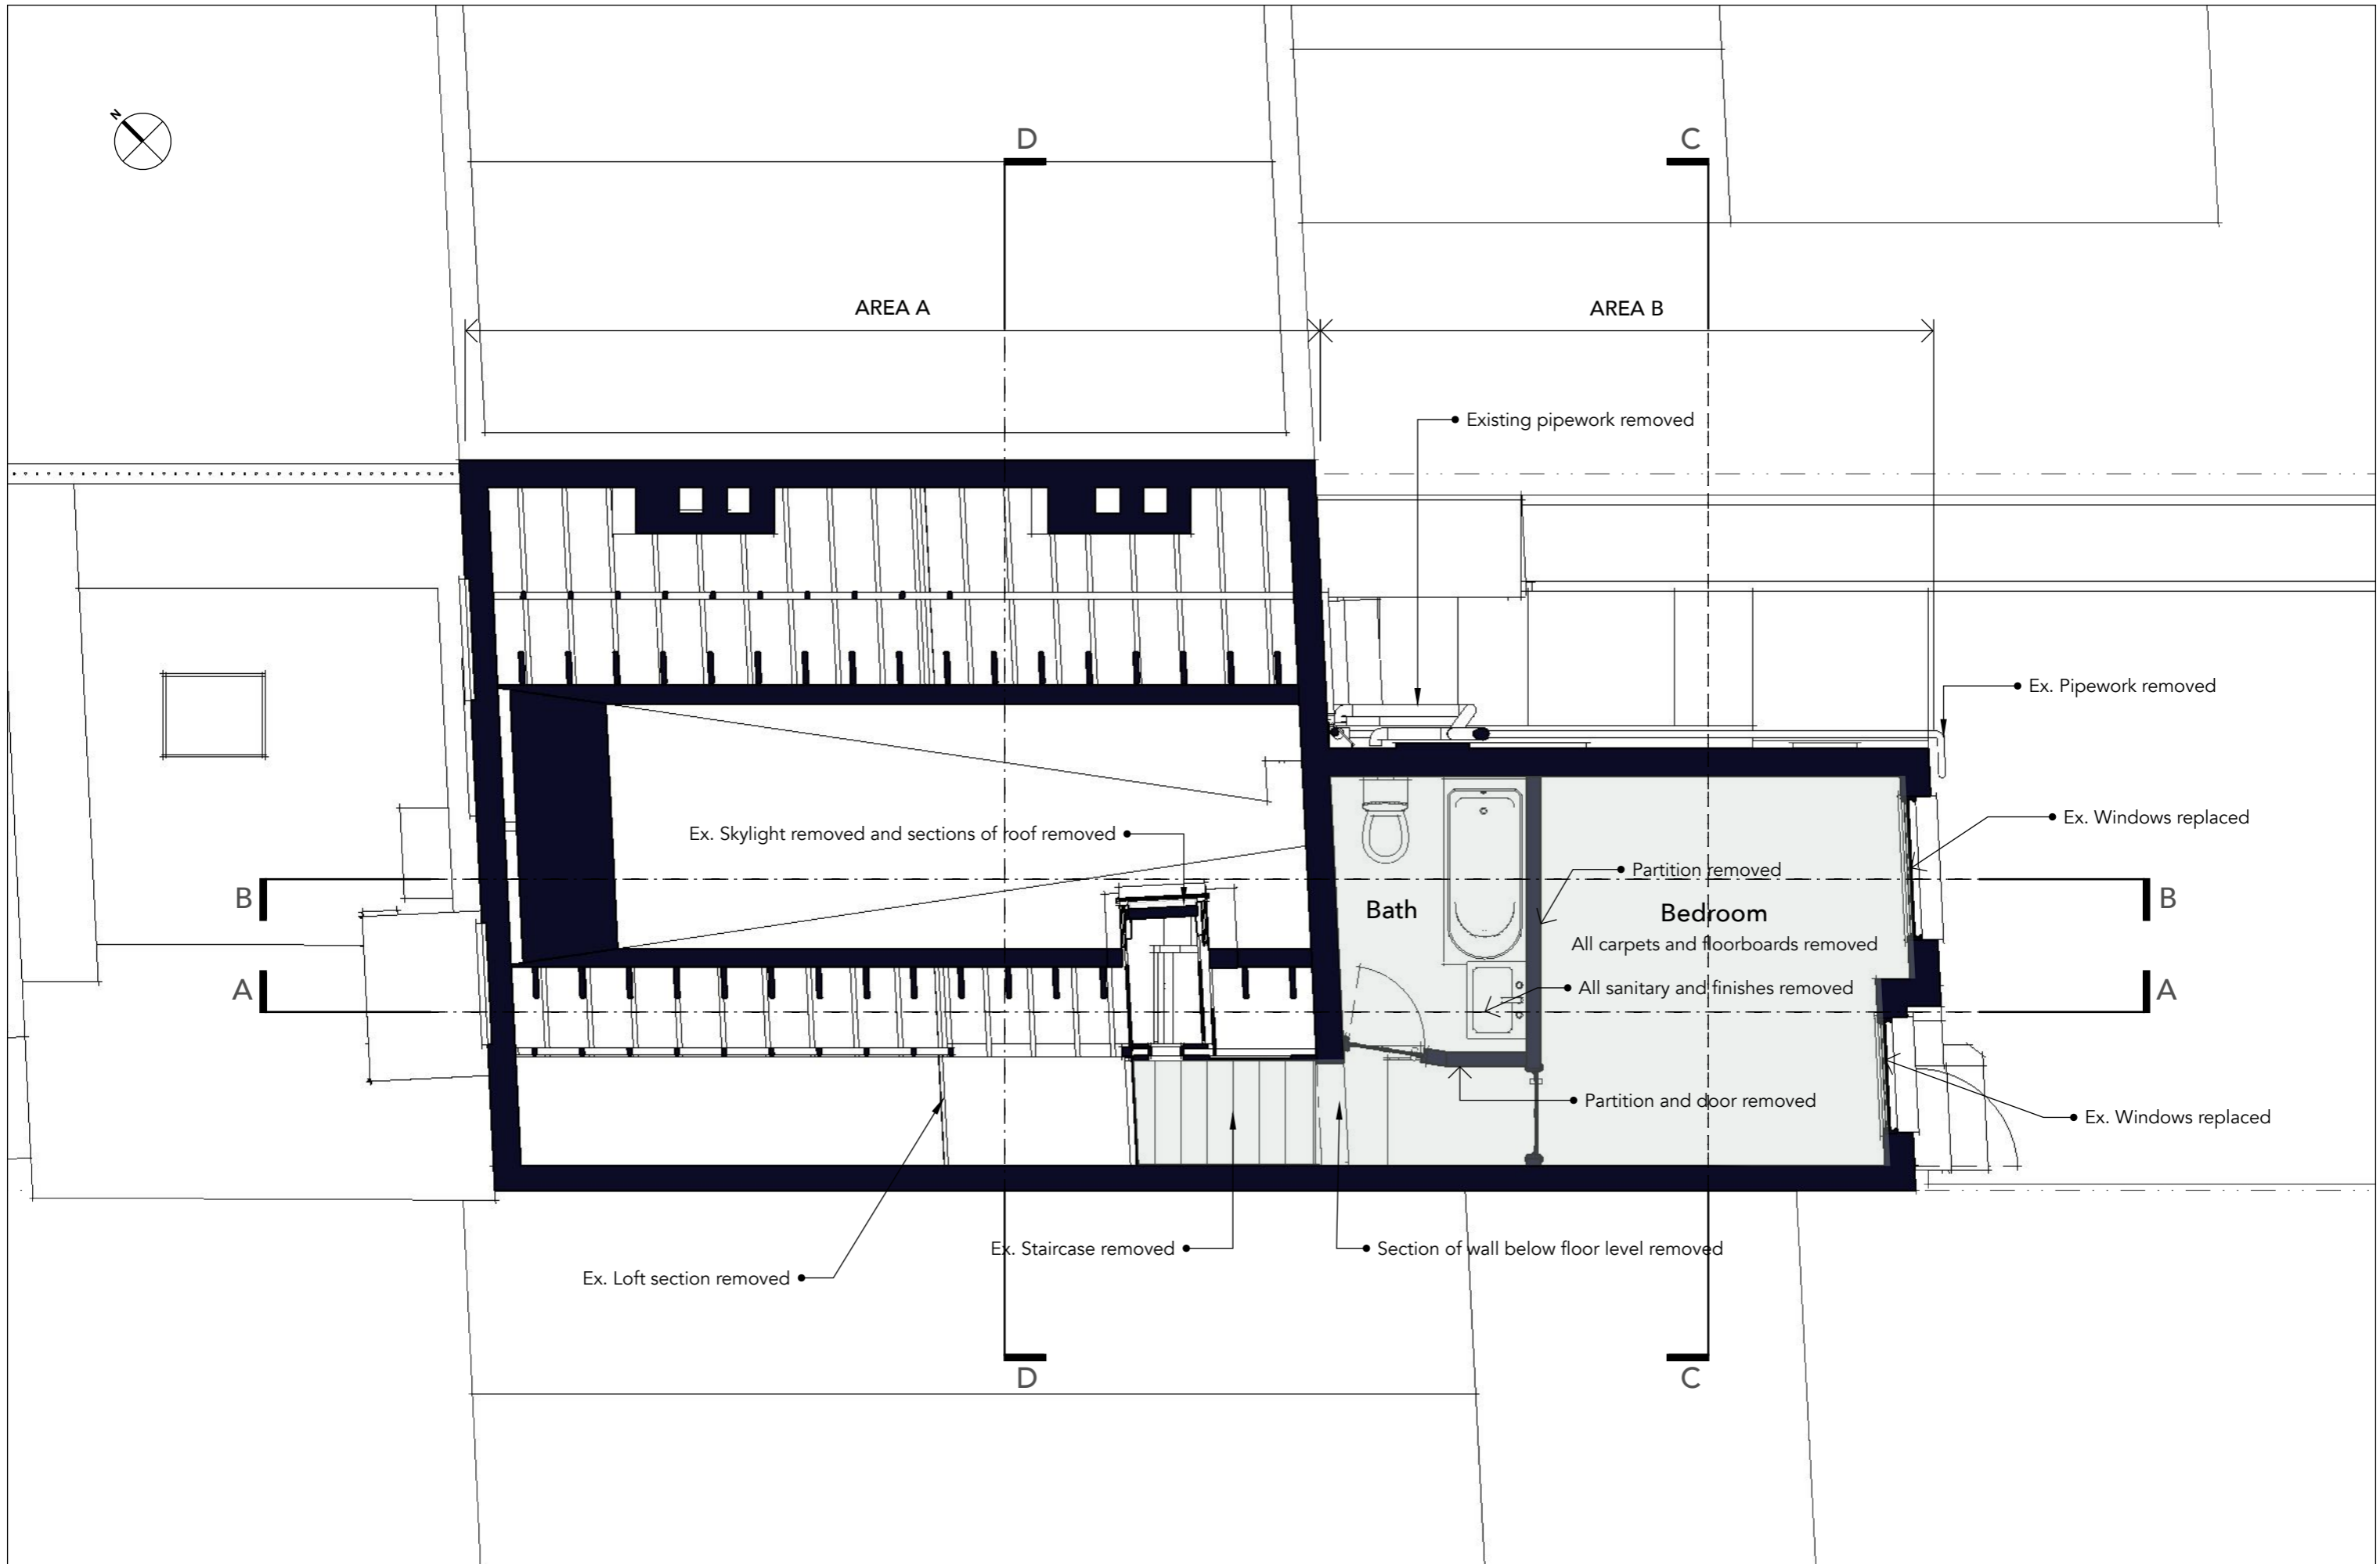

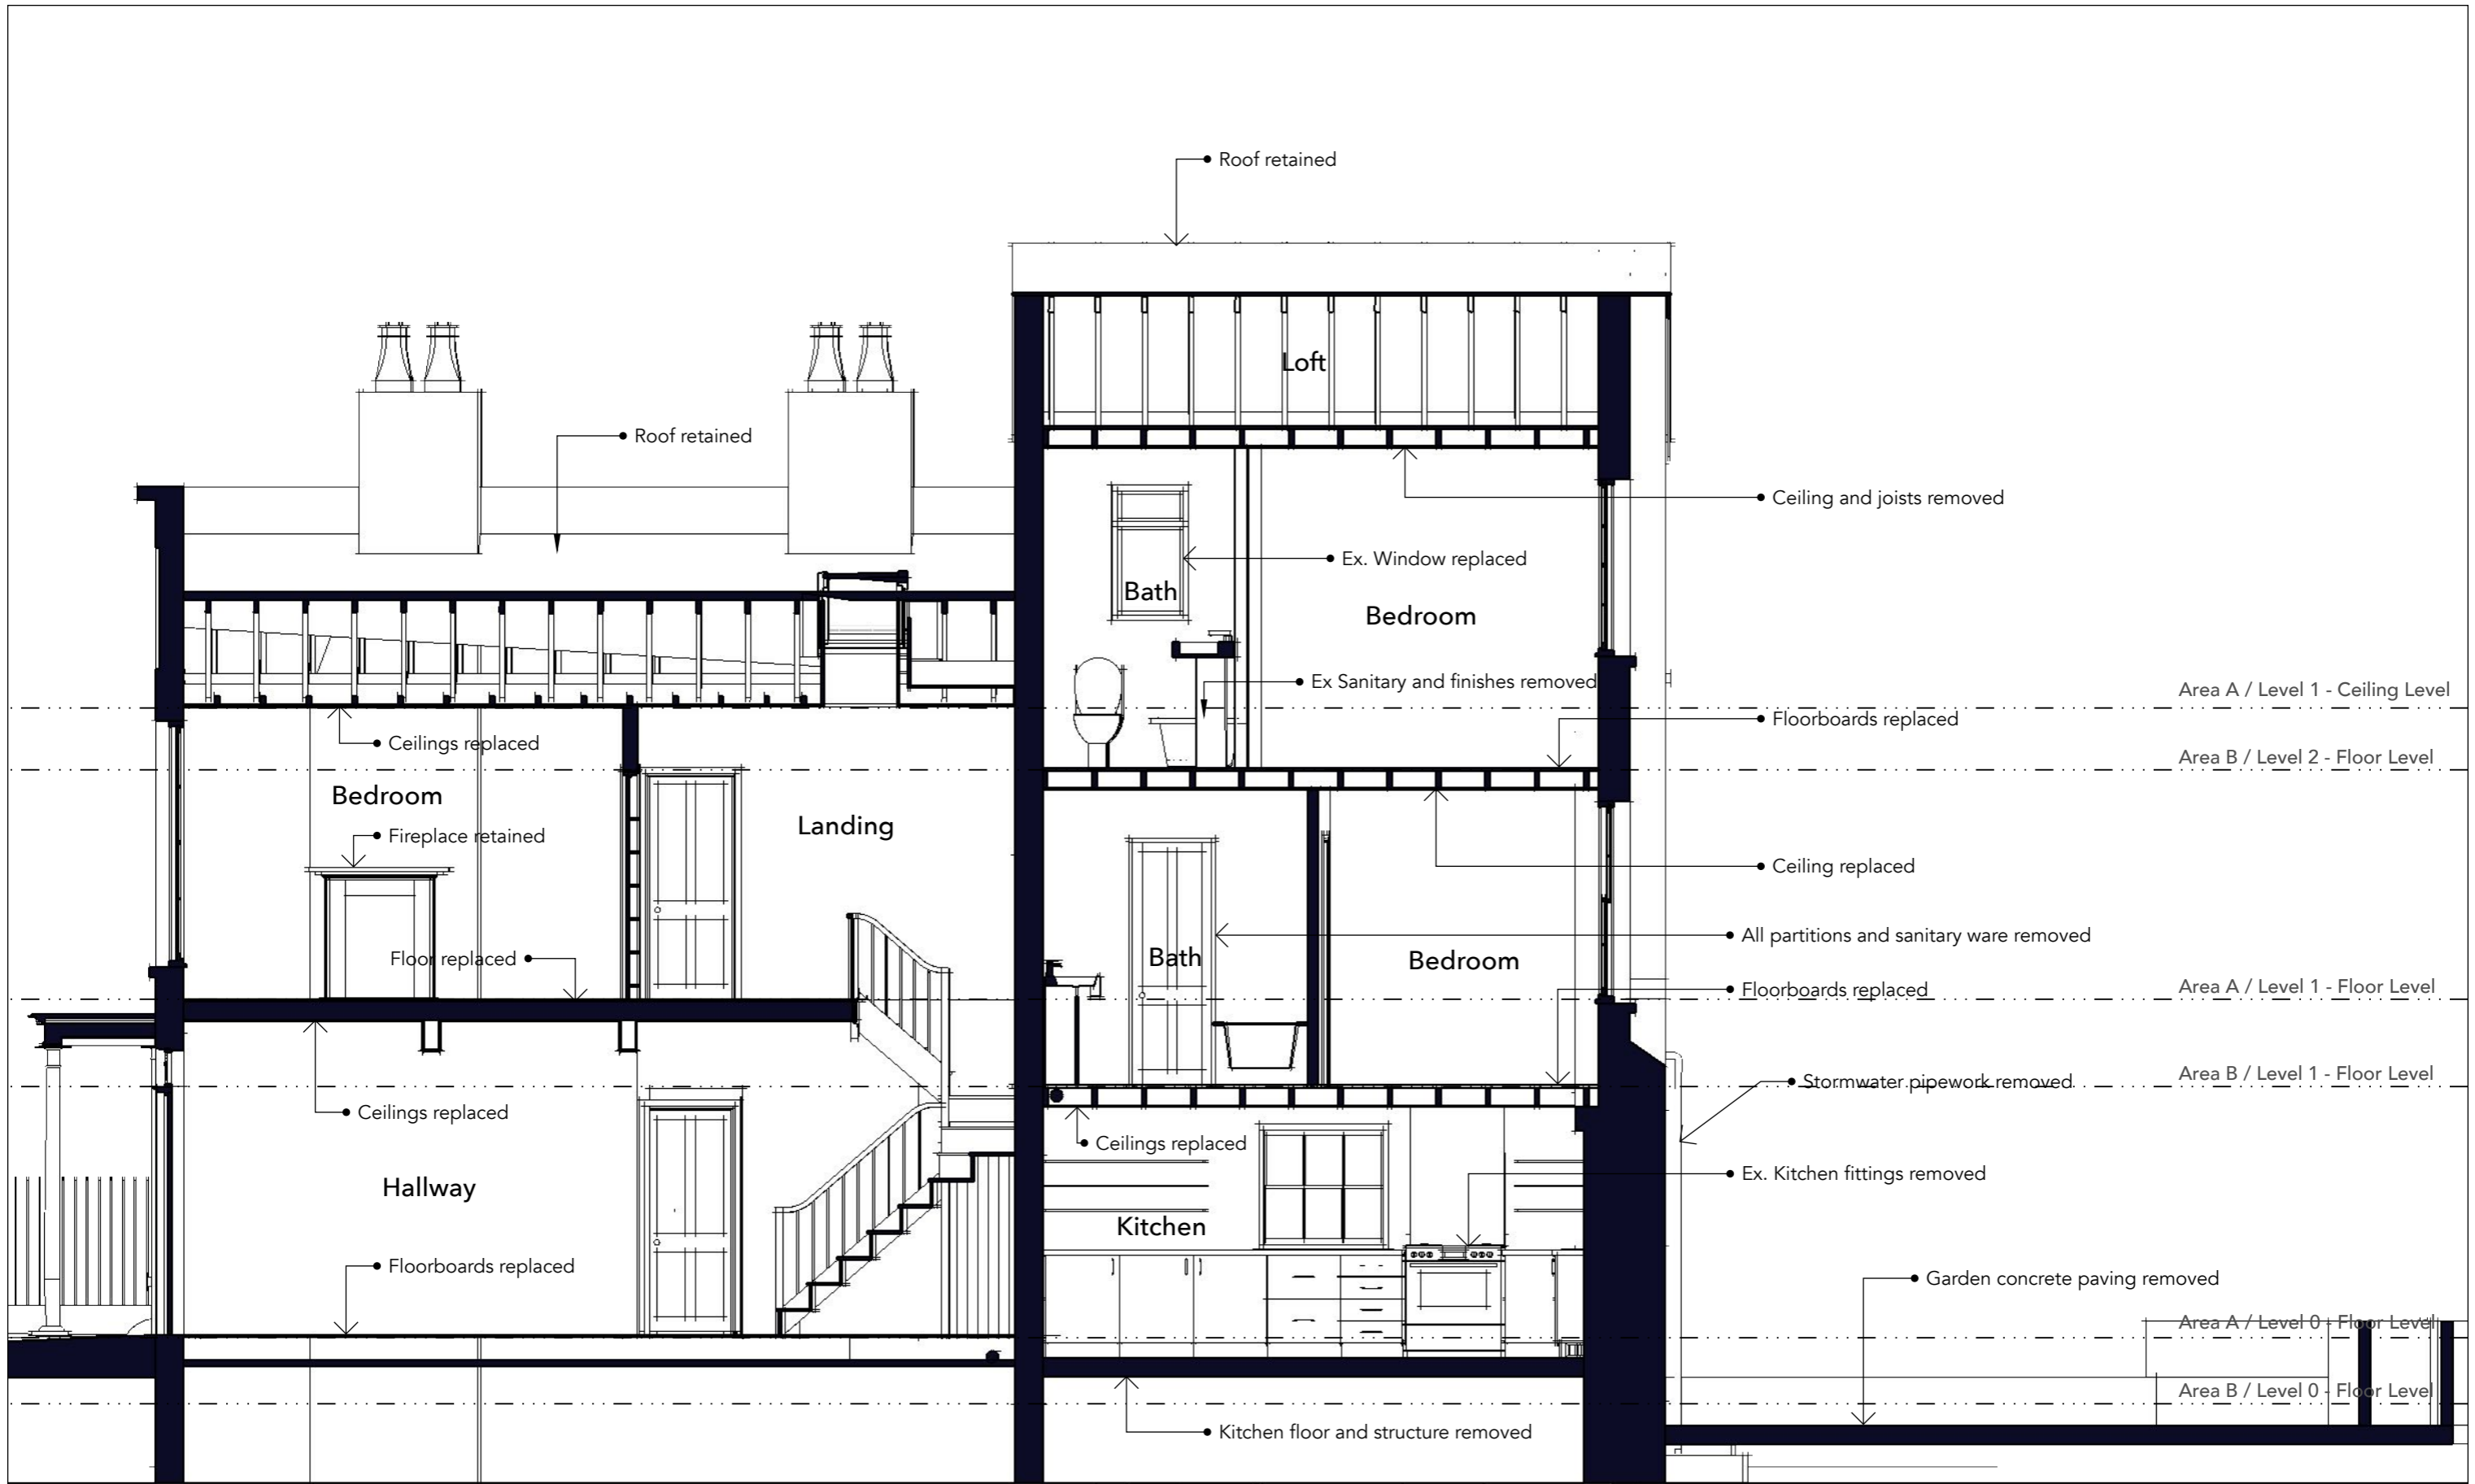

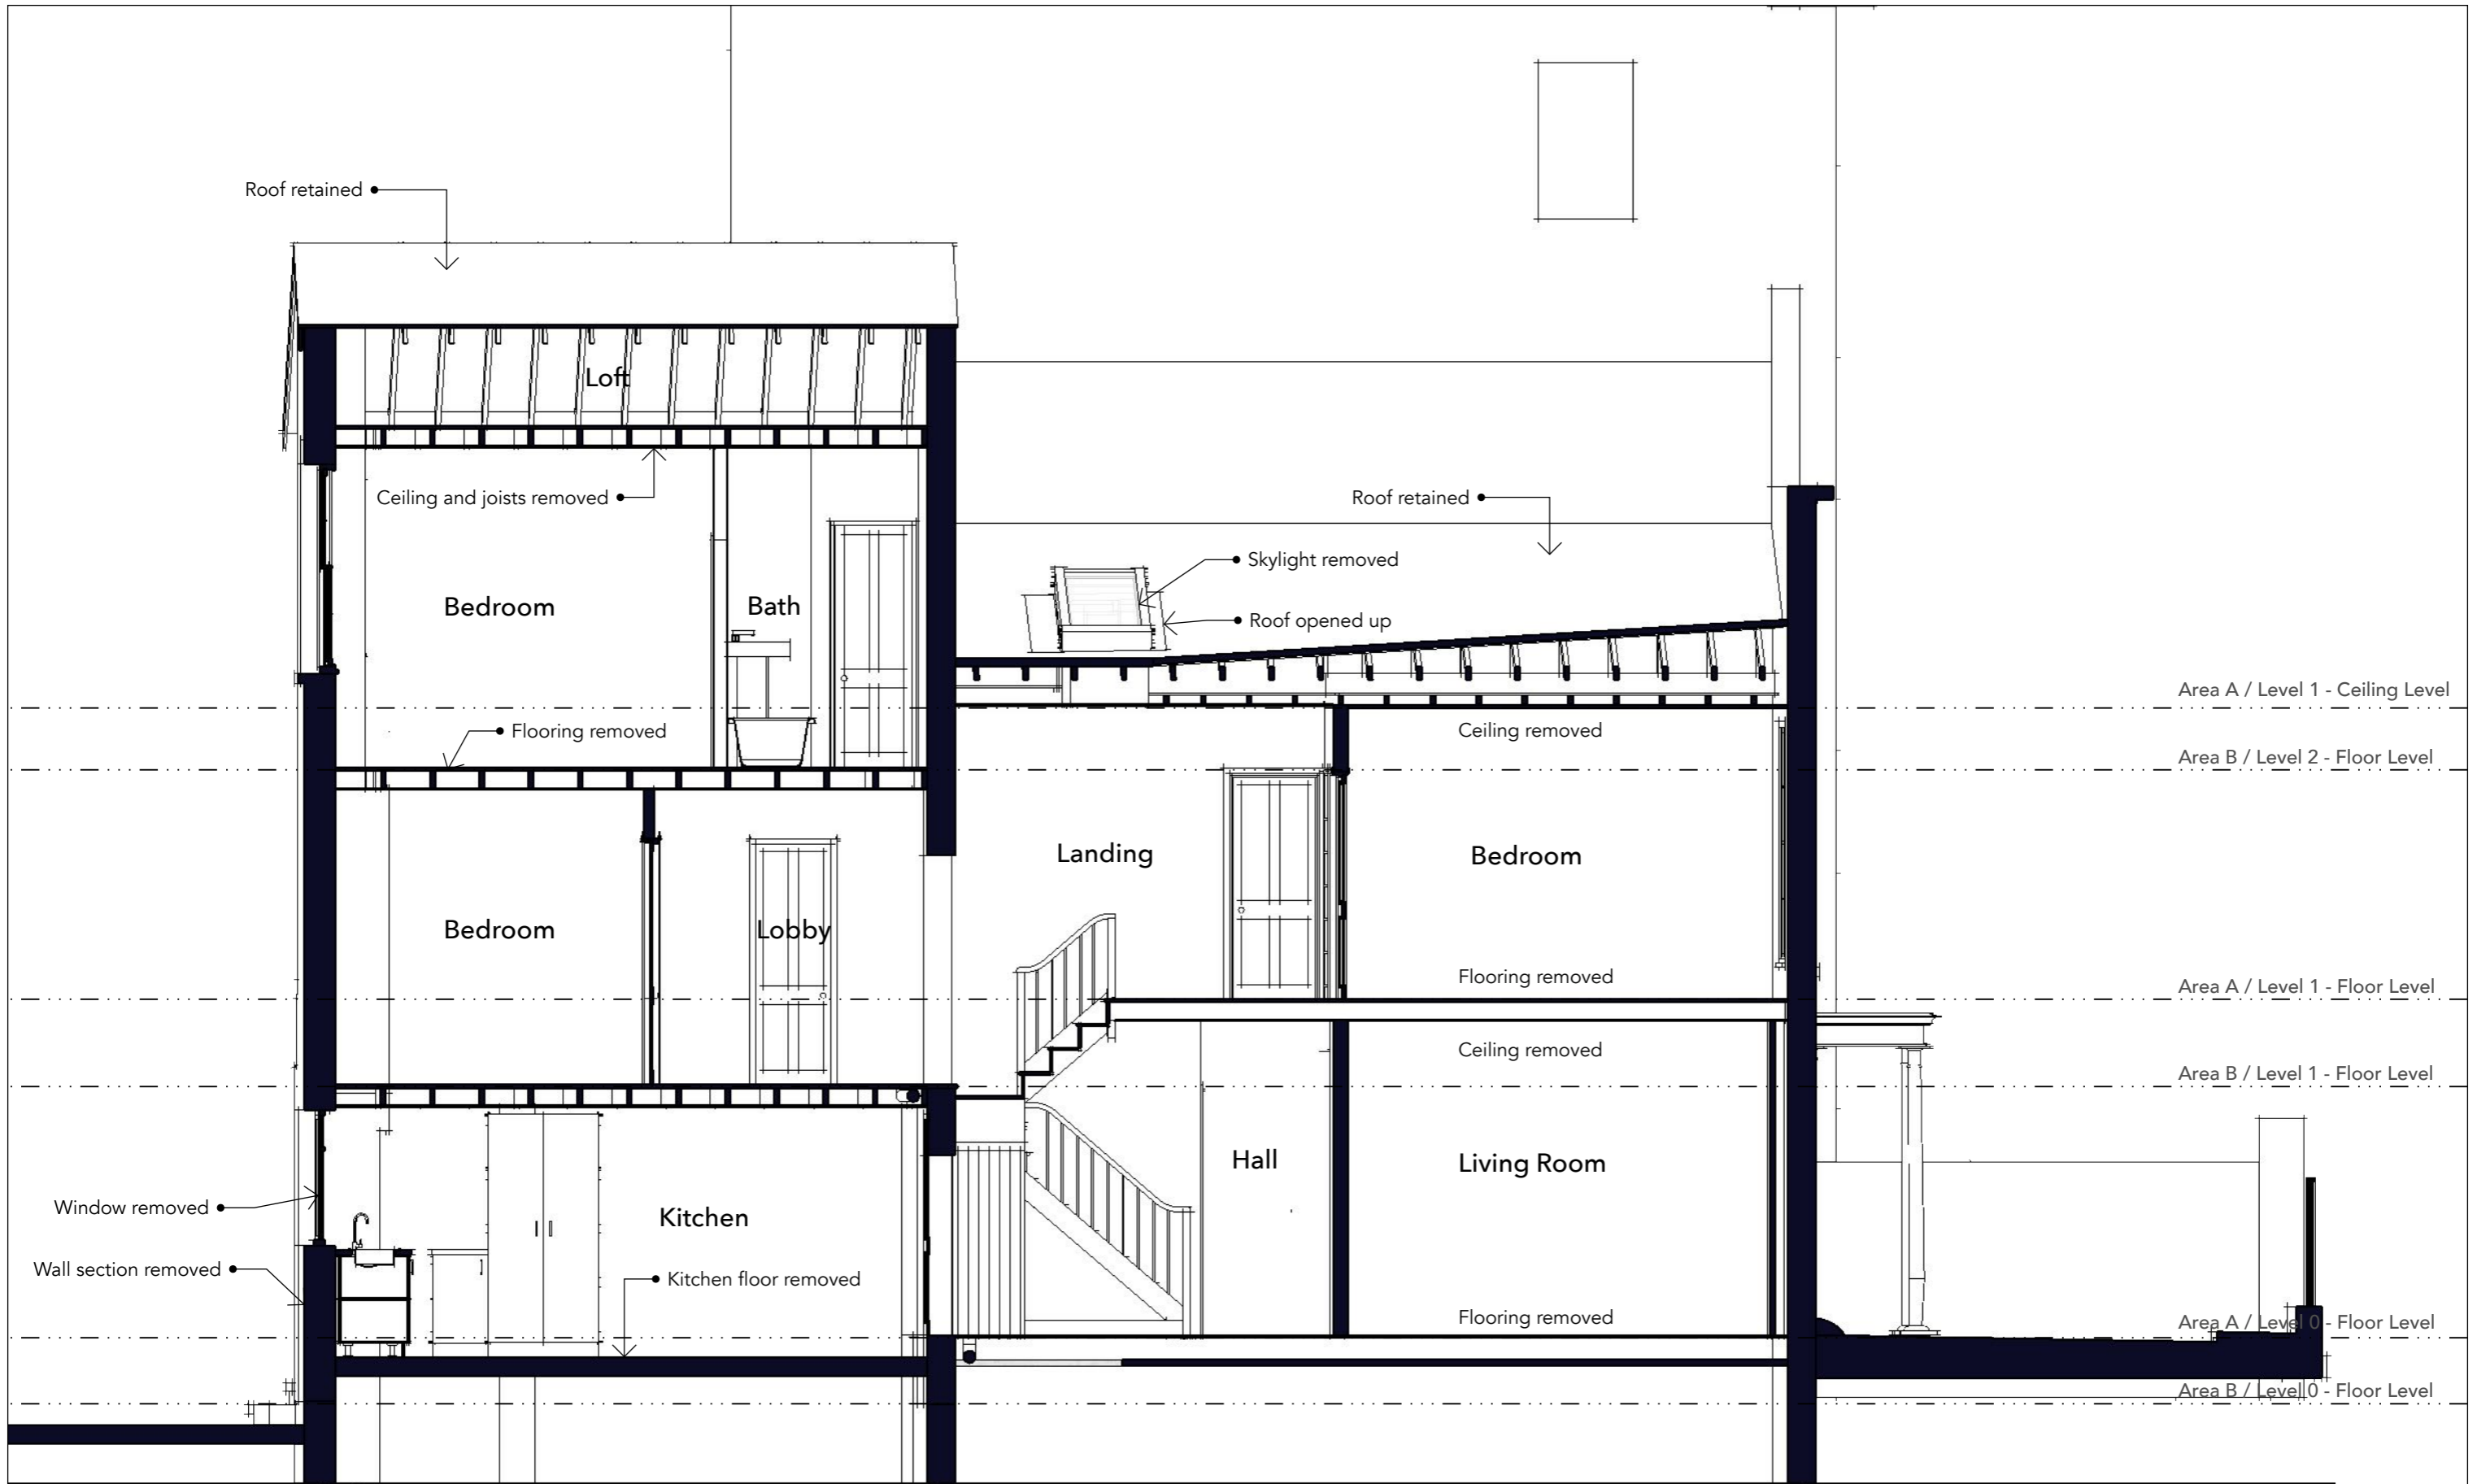

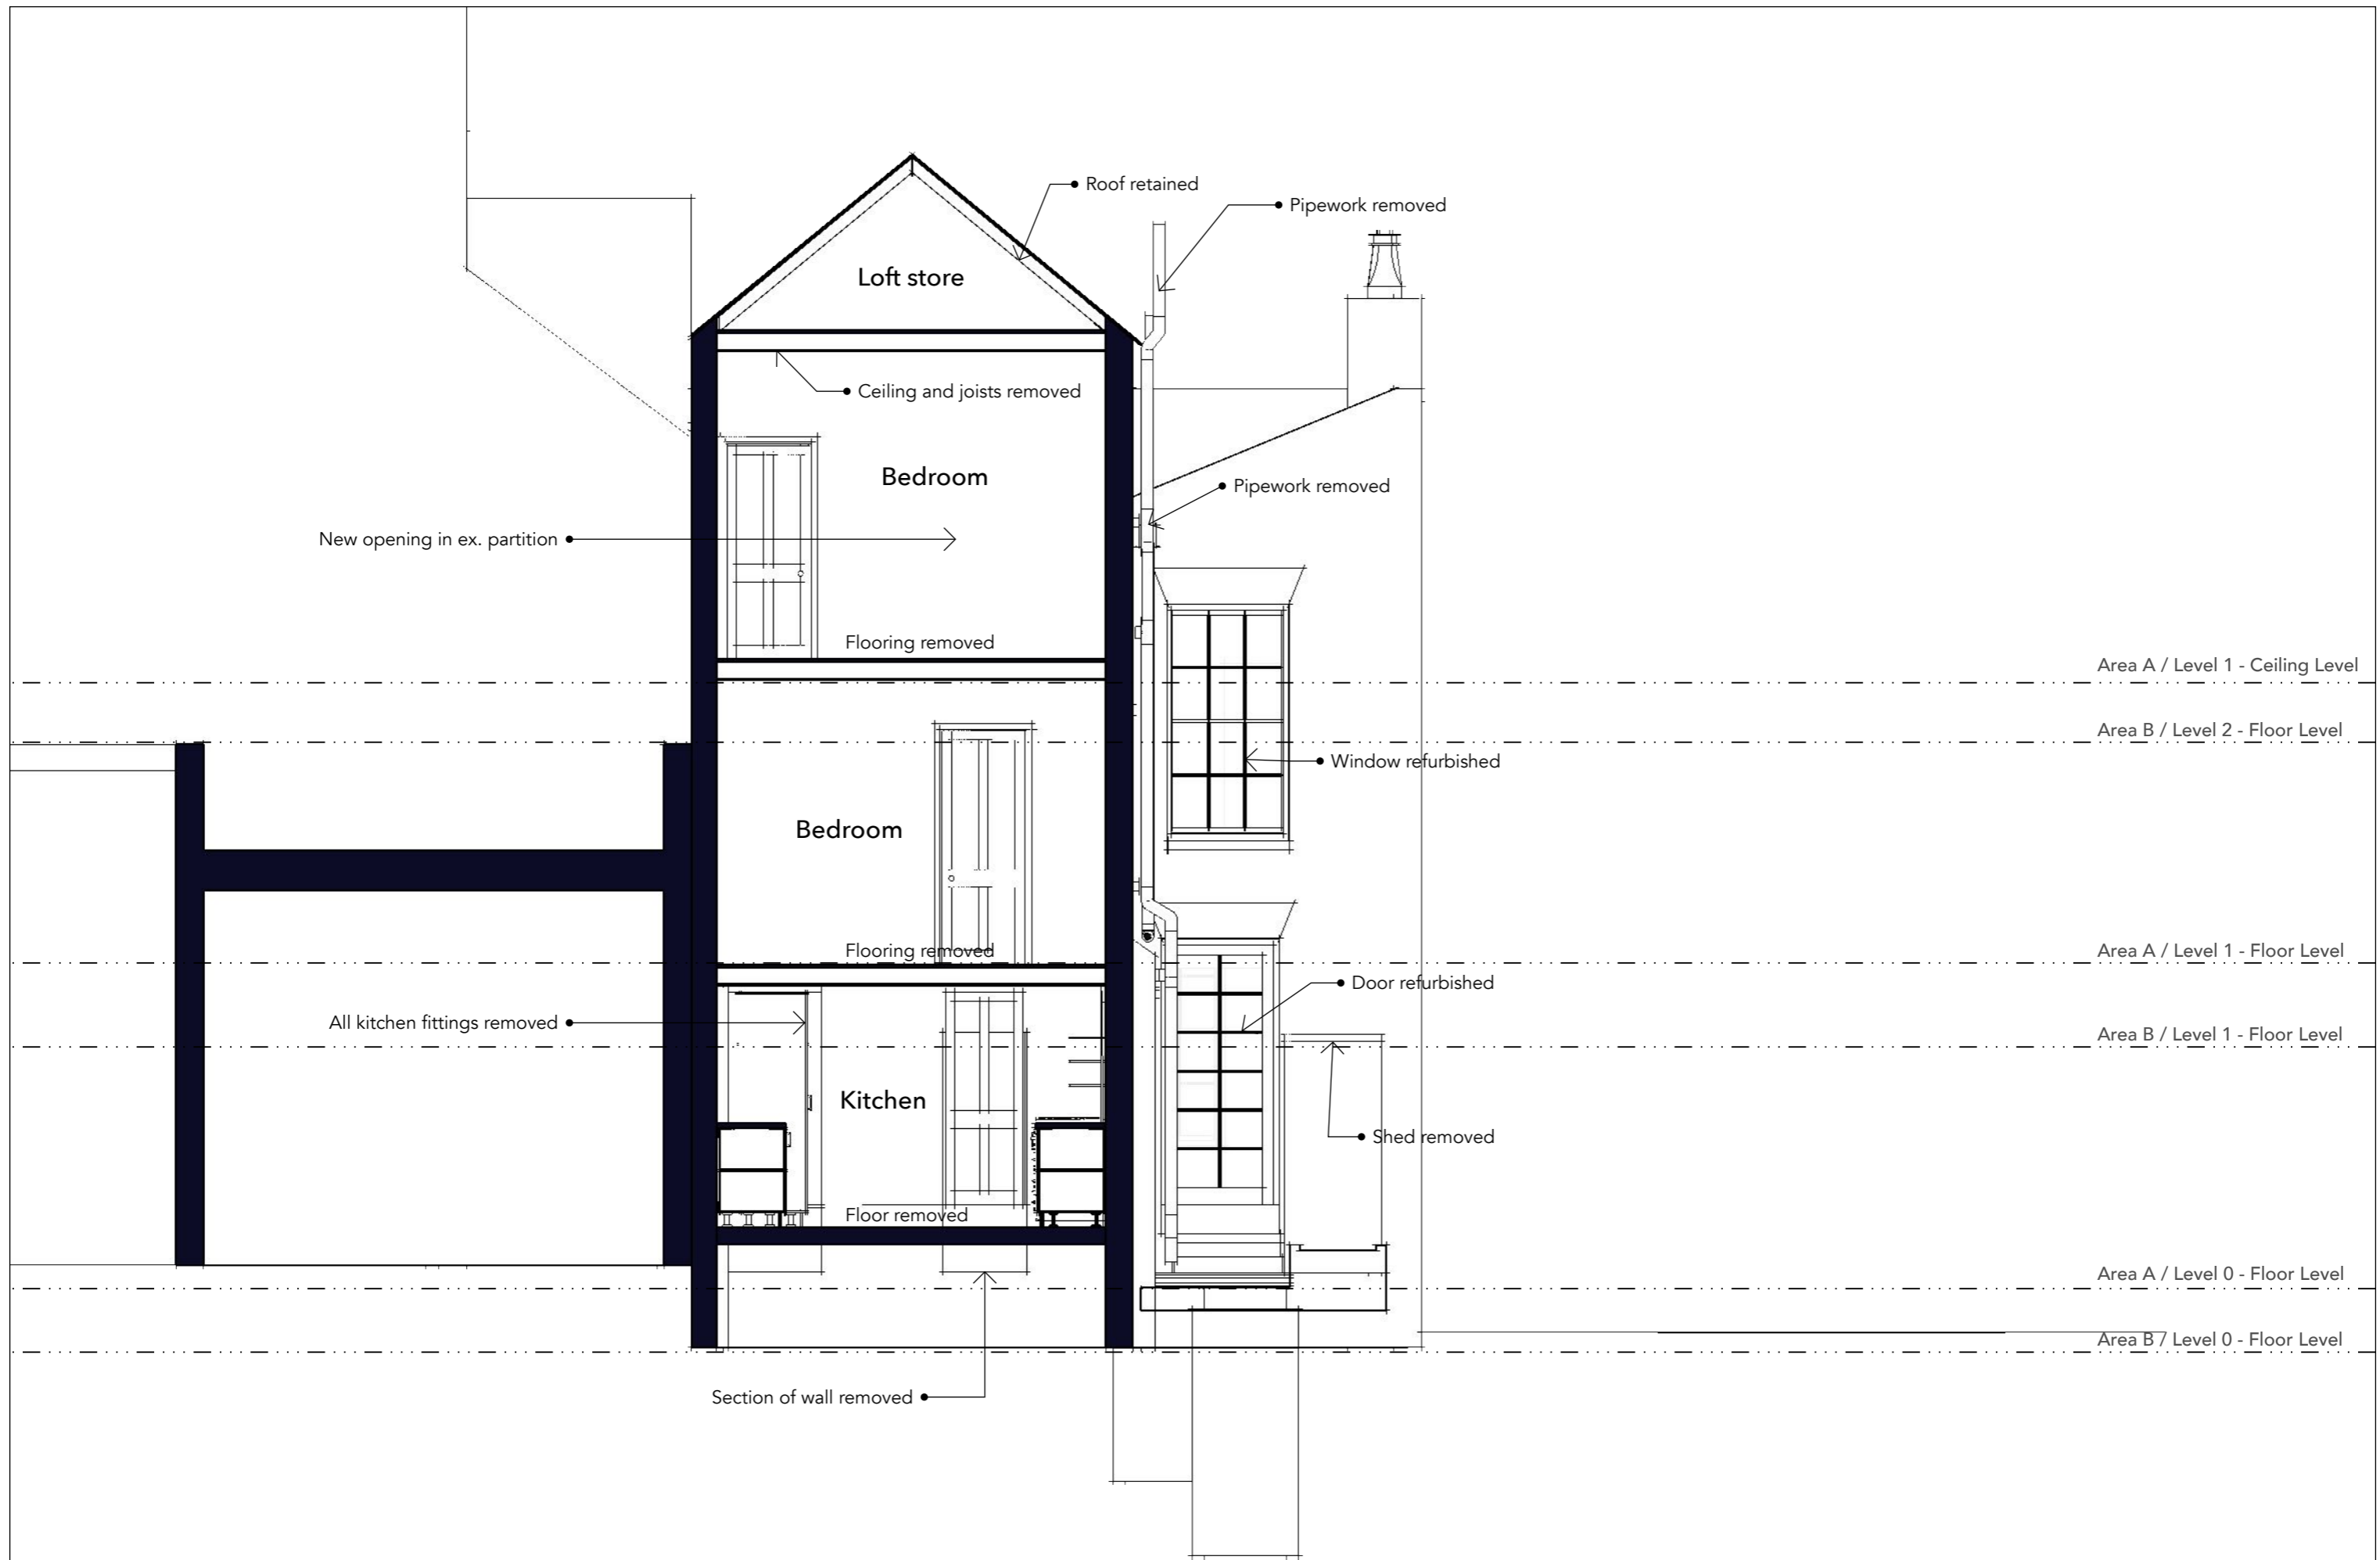


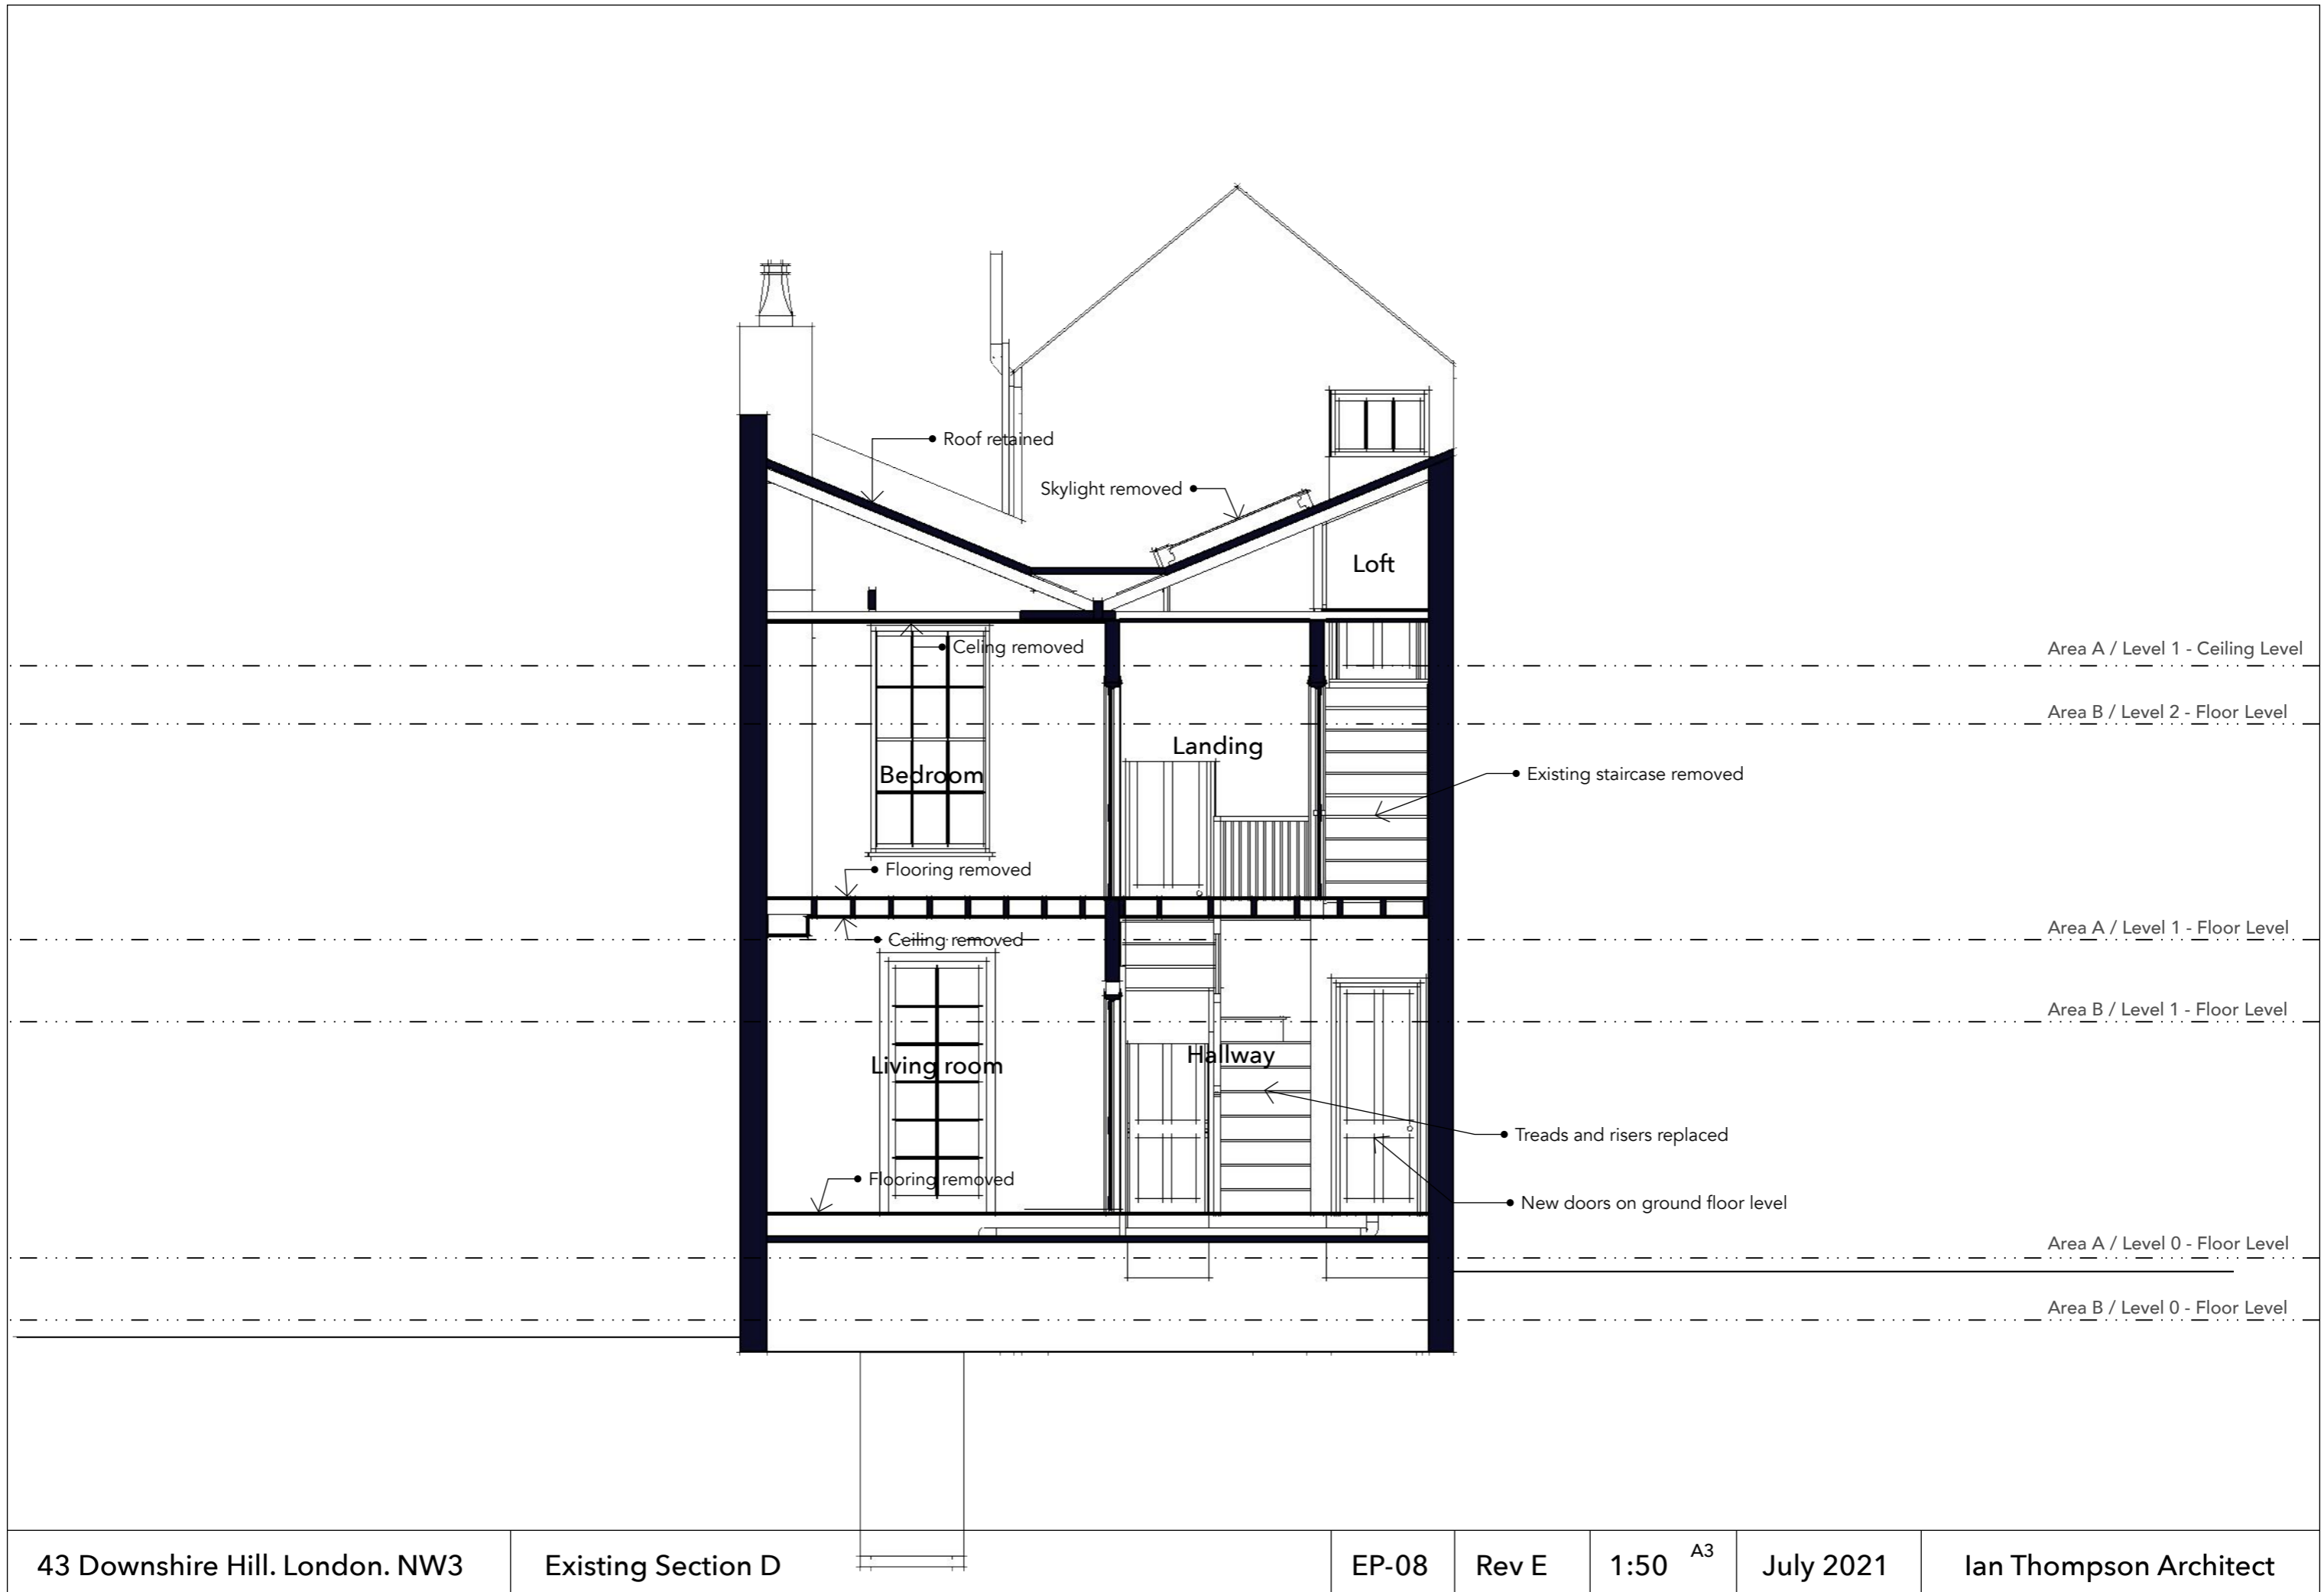







• All doors and windows on this elevation repaired and refurbished

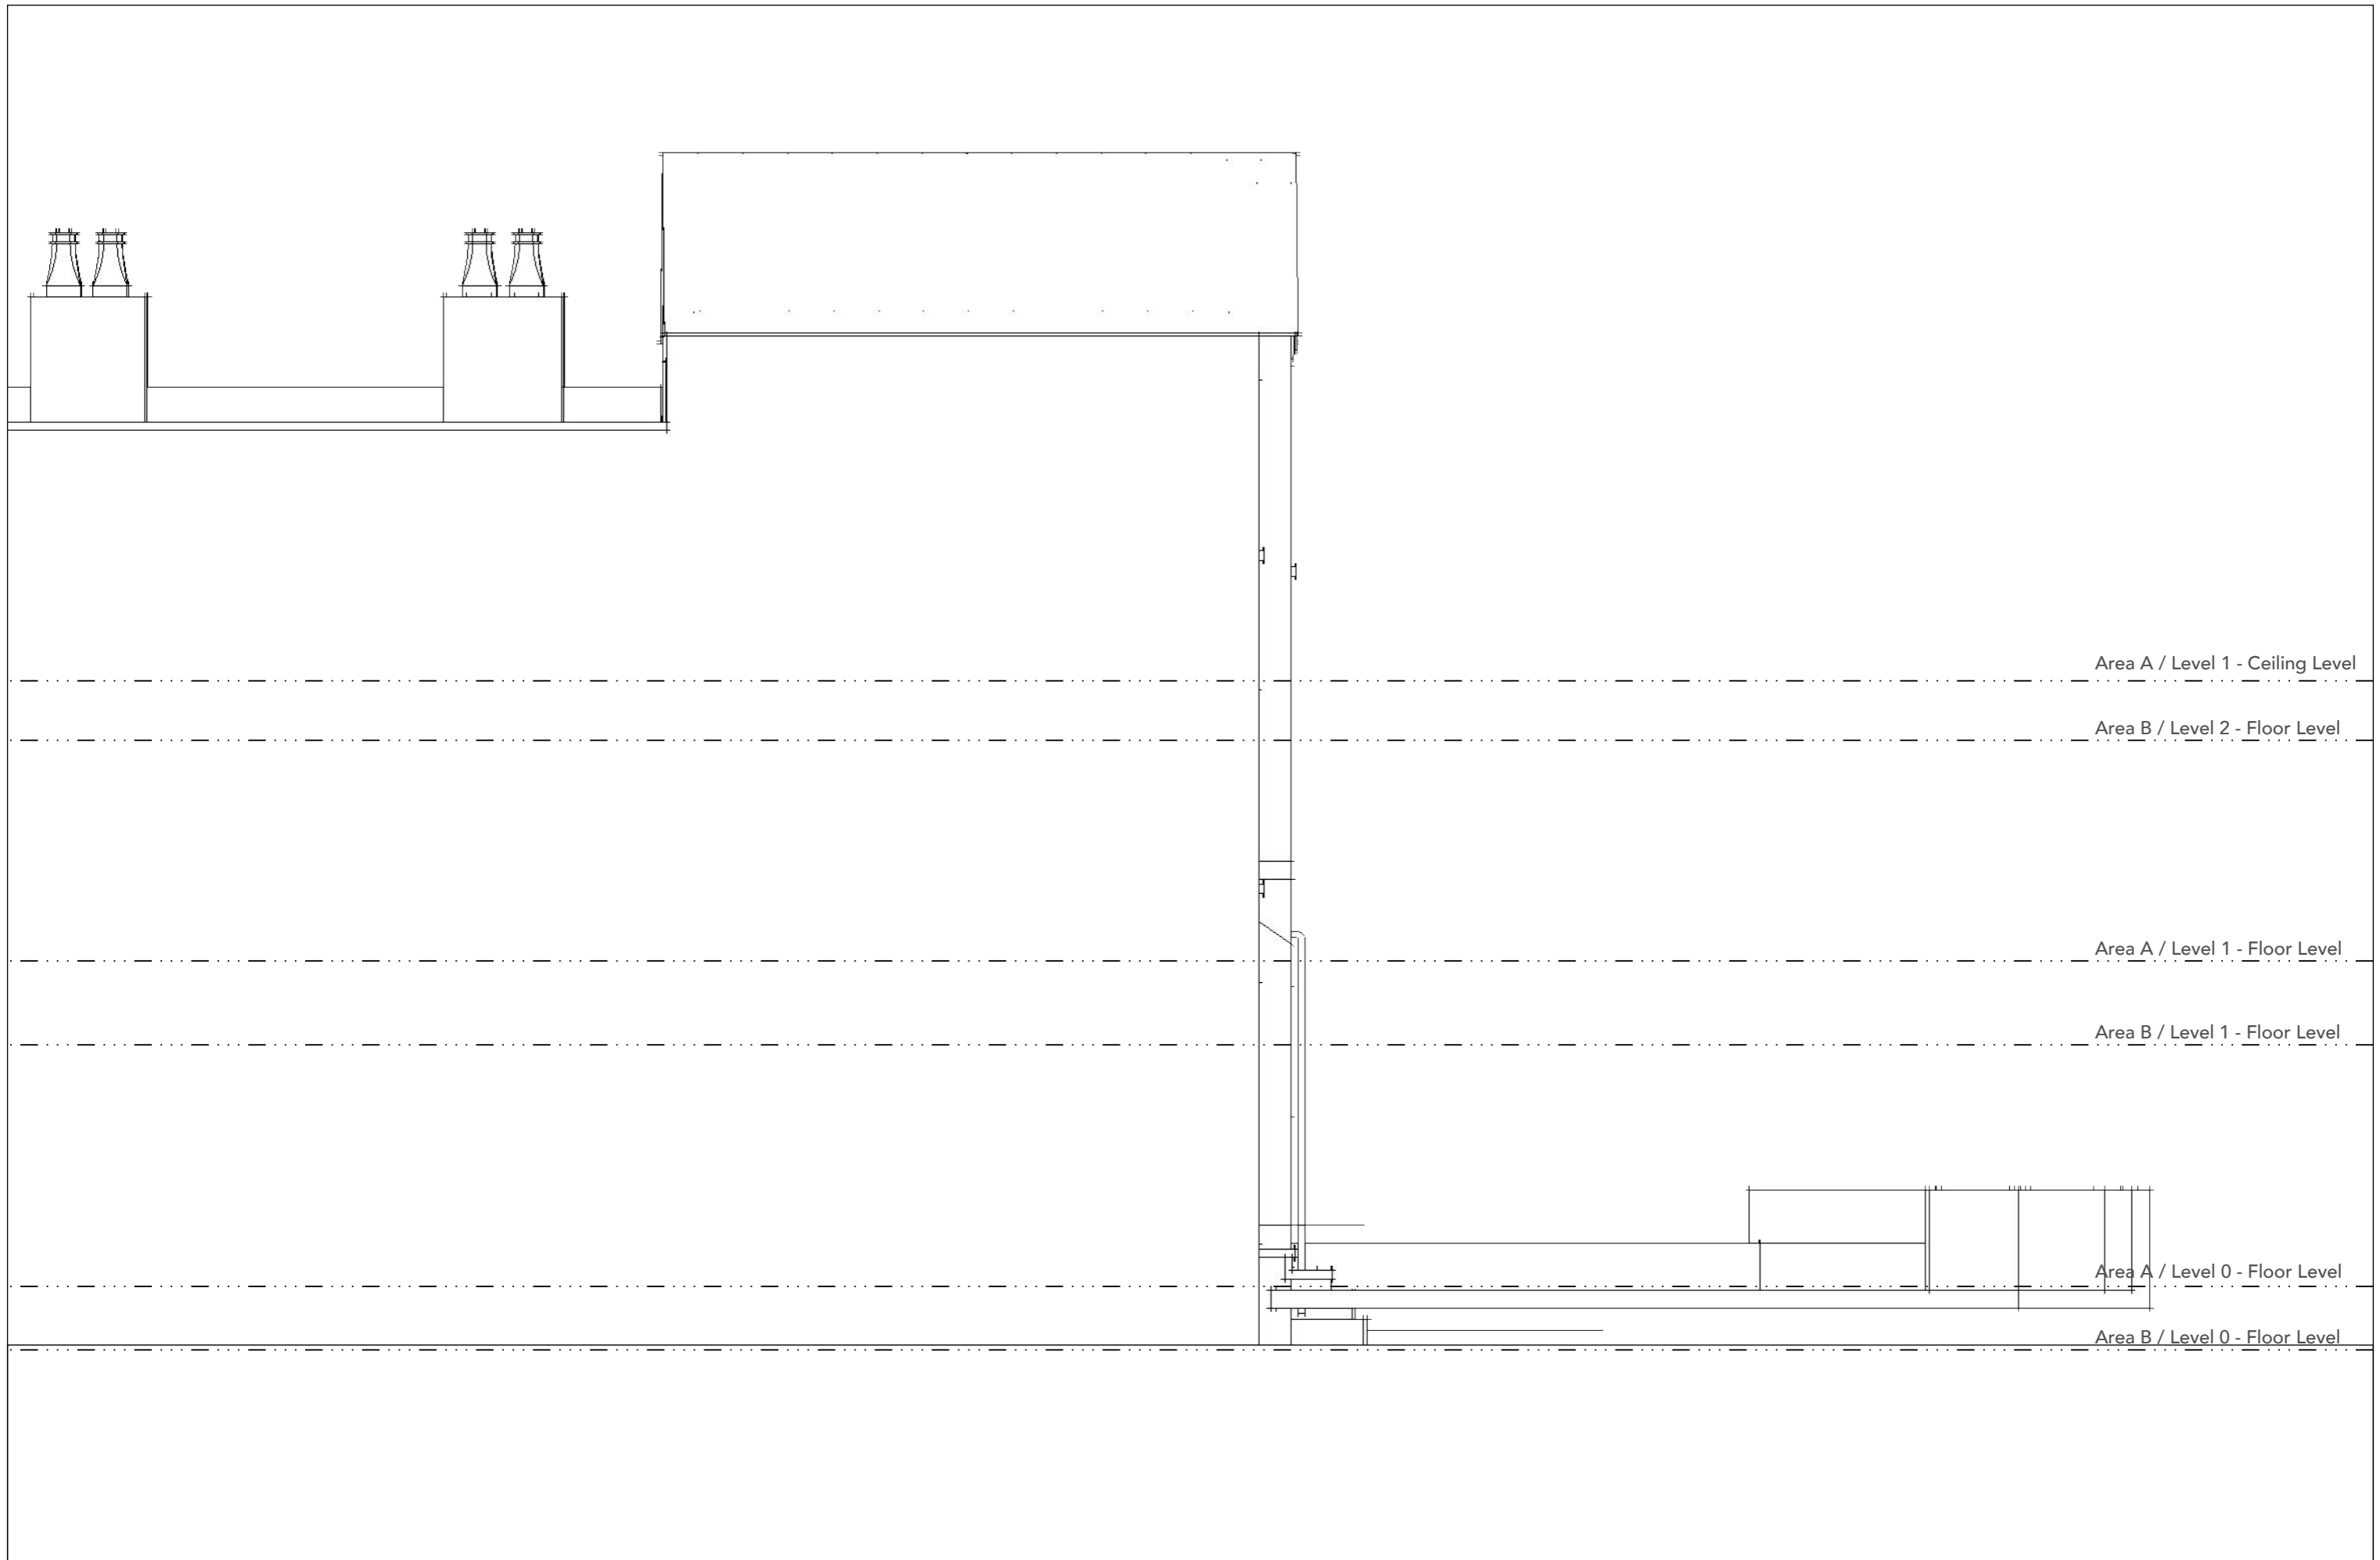

43 Downshire Hill. London. NW3	Existing West Elevation	EP-11	Rev E	1:50 ^{A3}	July 2021	Ian Thompson Architect
--------------------------------	-------------------------	-------	-------	--------------------	-----------	------------------------

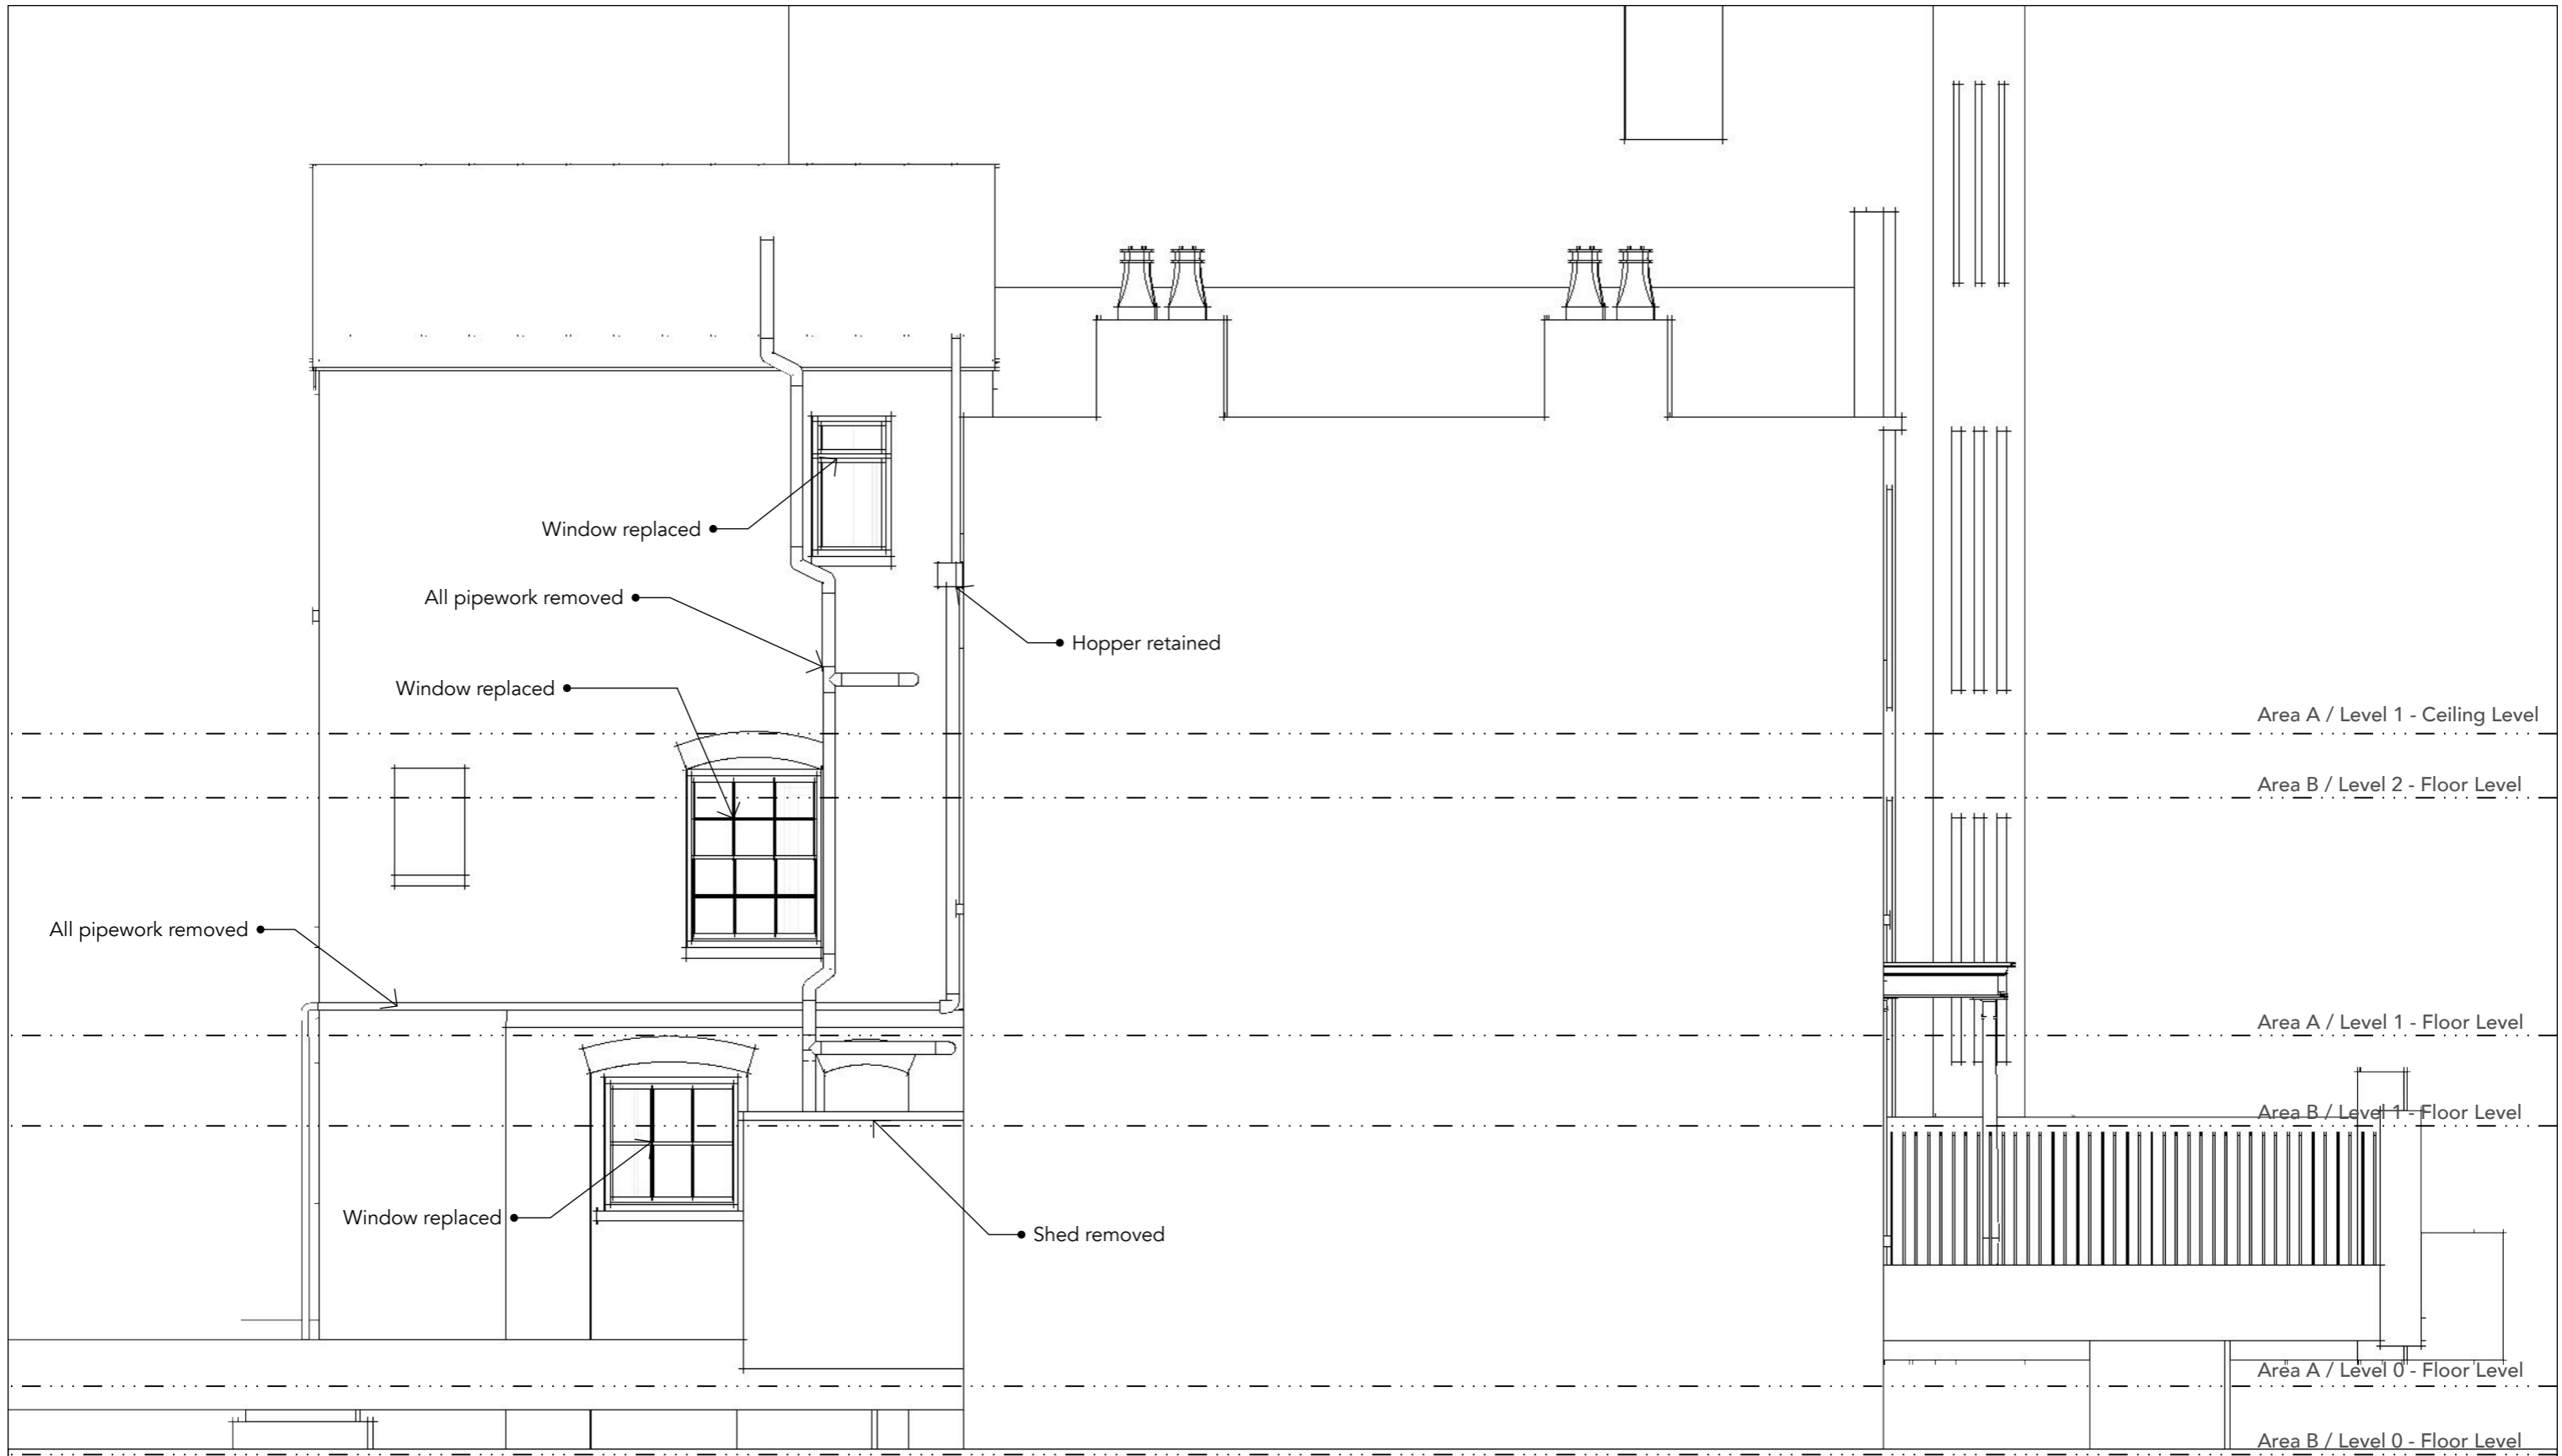


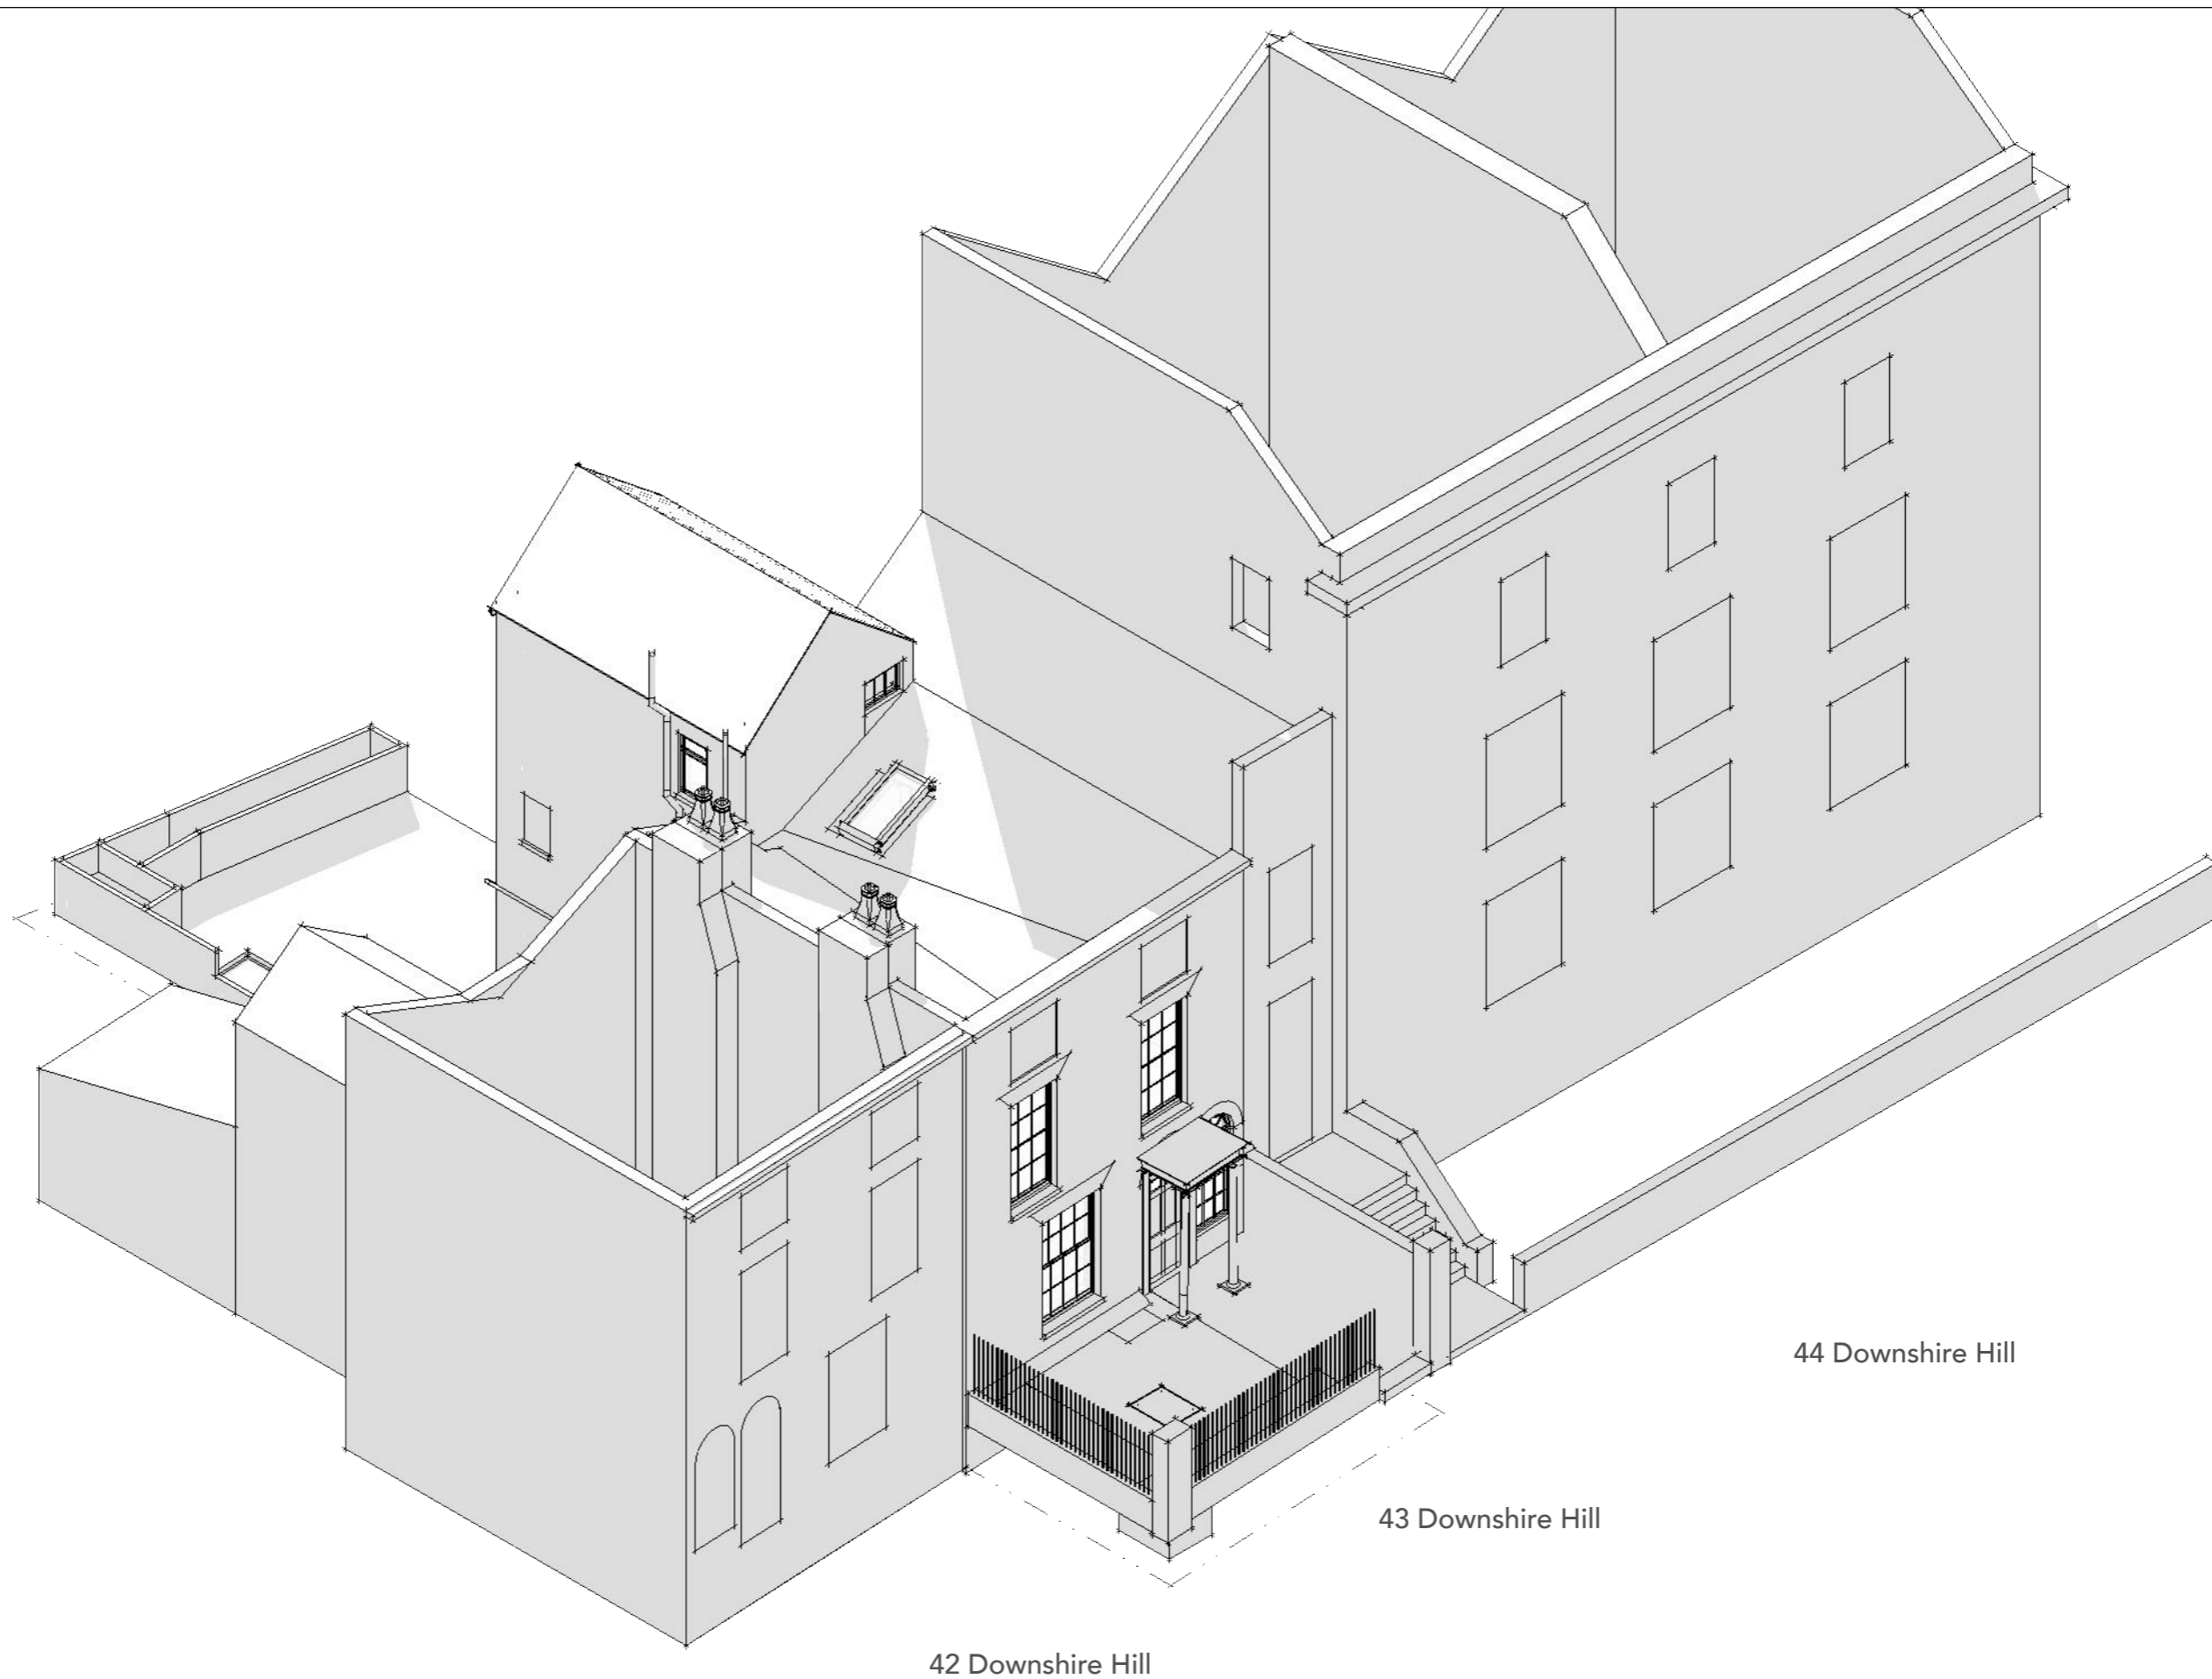

44 Downshire Hill

43 Downshire Hill

42 Downshire Hill

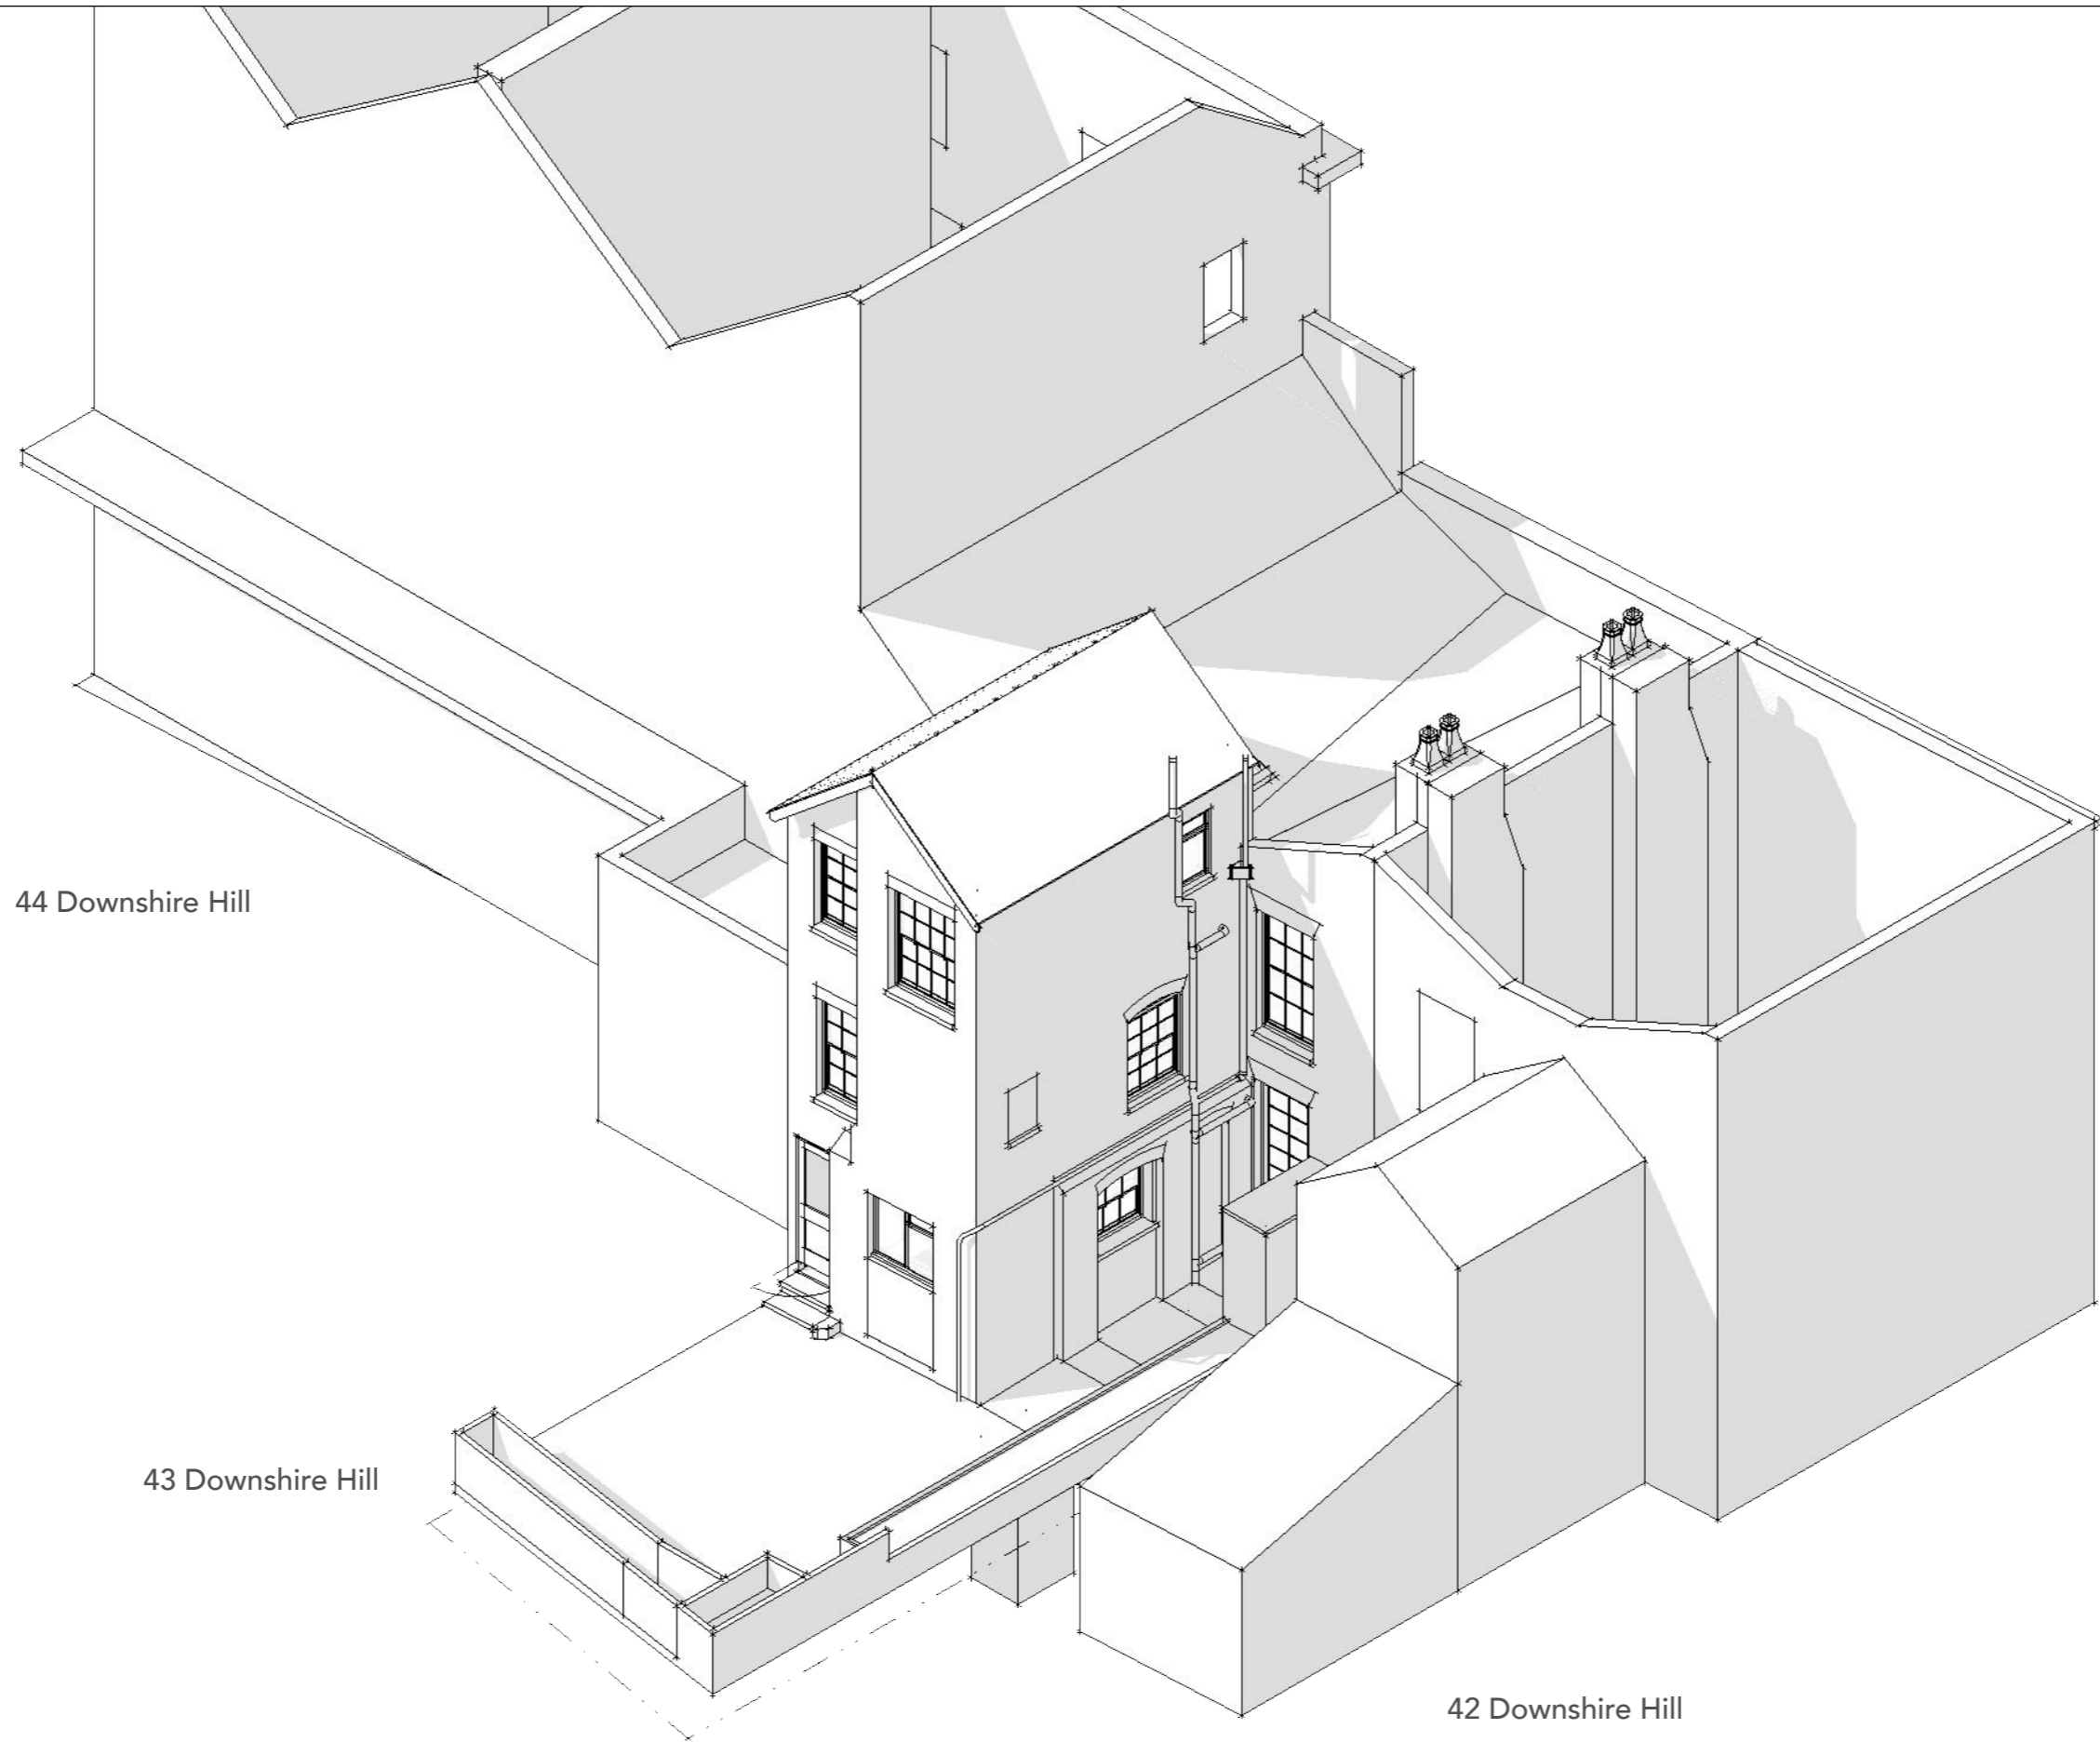

44 Downshire Hill

43 Downshire Hill

42 Downshire Hill