
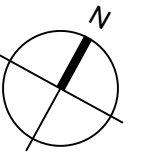


GENERAL NOTES

- Read all drawings in conjunction with associated specification, schedules and documents.
- Read all the notes on this drawing.
- Based on survey information by others.
- Drawing's level of detail not suitable for construction.
- Contractor to check and confirm dimensions on site.
- All fire ratings and new works subject to Building Control approval.

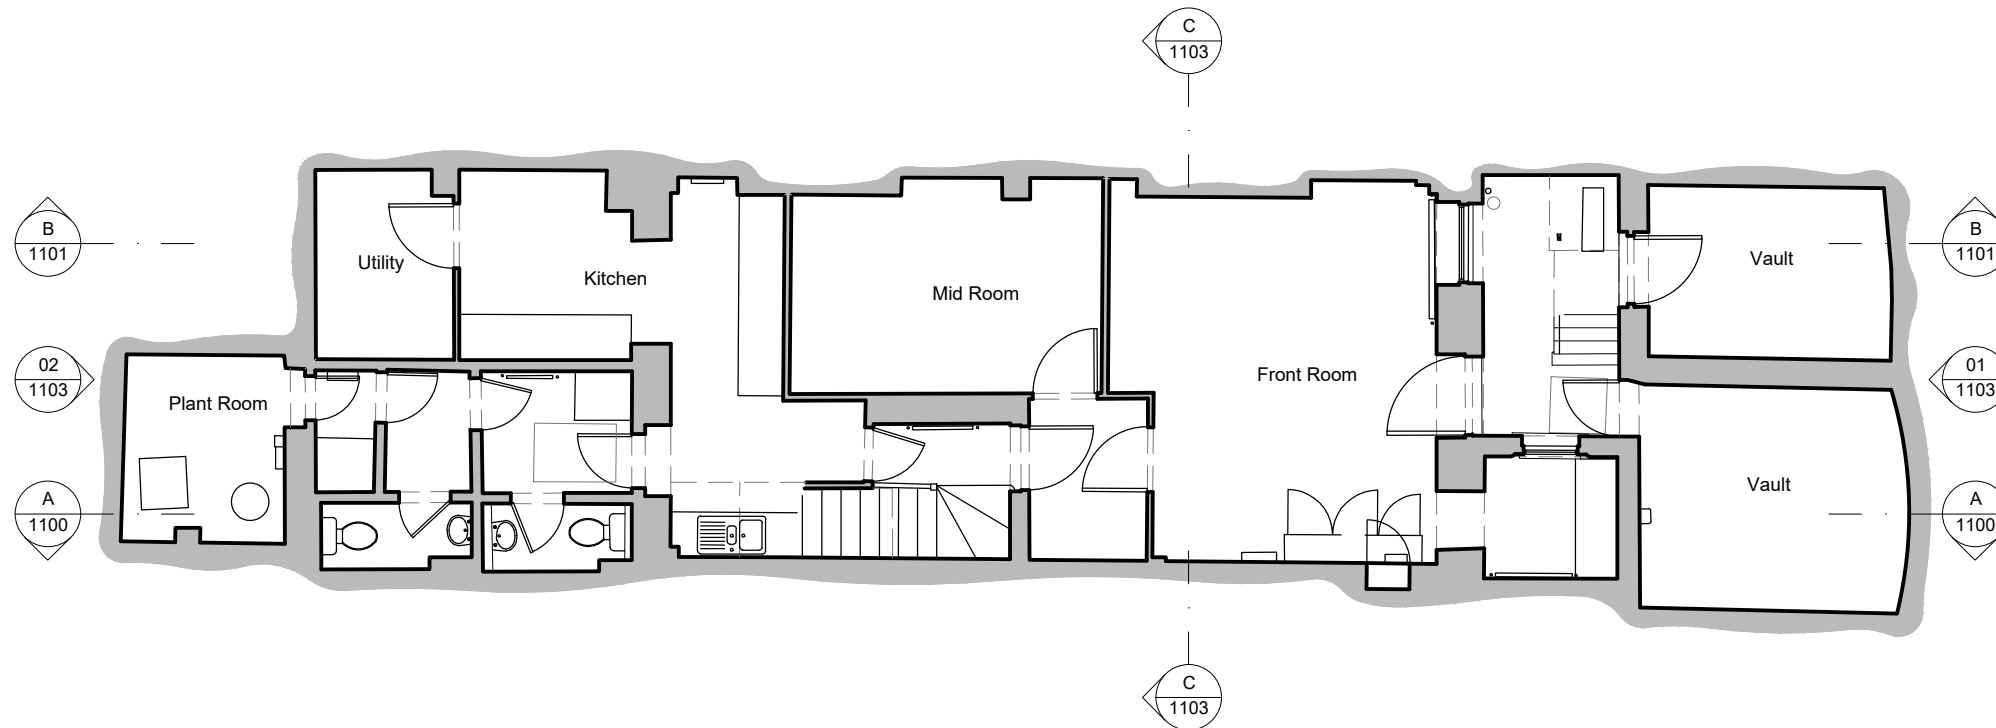

Notes

- Any dwg format drawing is to be read in conjunction with and at the scale of the accompanying pdf.
- Where colours other than black or grey are used, the drawing must be plotted in colour.
- For status 'C' (Construction) drawings all dimensions are to be checked on site by the contractor, scaling is for Local Authority purposes only.
- Unless otherwise indicated, all dimensions are in millimeters.
- All information on this drawing is to be read in conjunction with the relevant Donald Insall Associates specification and trade contractors' drawings and information by specialists.
- In the event of any discrepancy, please contact us immediately.
- This drawing may contain survey information by others and is to be used solely for the purposes for which it was issued.
- These are uncontrolled documents issued for information purposes only. If you have any queries regarding the drawings, please contact DIA immediately.
- Please note DIA cannot be held responsible for any errors arising from changes made to an uncontrolled dwg file.

© 2019 DONALD INSALL ASSOCIATES LTD

| Drawing Status | | | | | Revision | | | | |
|----------------|--------------------|-----|------|----------|----------|----------|-----|------|--------------------------------------|
| F | Feasibility | | | | | | | | |
| S | Sketch Design | | | | | | | | |
| P | Planning | | | | | | | | |
| B | Building Control | | | | | | | | |
| D | Design Development | | | | | | | | |
| M | Measurement | | | | | | | | |
| T | Tender | | | | | | | | |
| C | Construction | | | | | | | | |
| R | Record | | | | | | | | |
| | | | | | 0 | 23-07-21 | MXV | RD | Issued for Planning and LBC consents |
| Rev | Date | Dwn | Auth | Revision | Rev | Date | Dwn | Auth | Revision |

Donald Insall Associates
 Chartered Architects and Historic Building Consultants

12 Devonshire Street
 London W1G 7AB
 (+44) 020 7245 9888
 london@insall-architects.co.uk

25 John Street, London

| | | | |
|------------|----------|----------|------|
| Project | JSC25.01 | No | 1000 |
| Scale (A3) | 1:100 | Status | 3P |
| | | Revision | 0 |

Basement Plan
 As Existing