
 
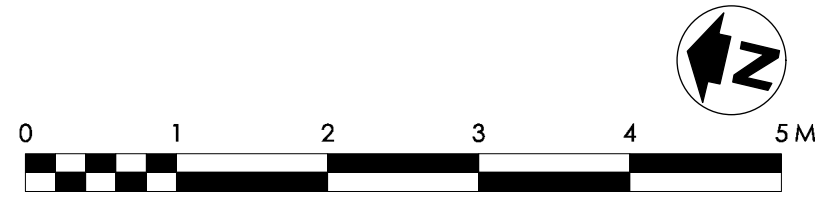
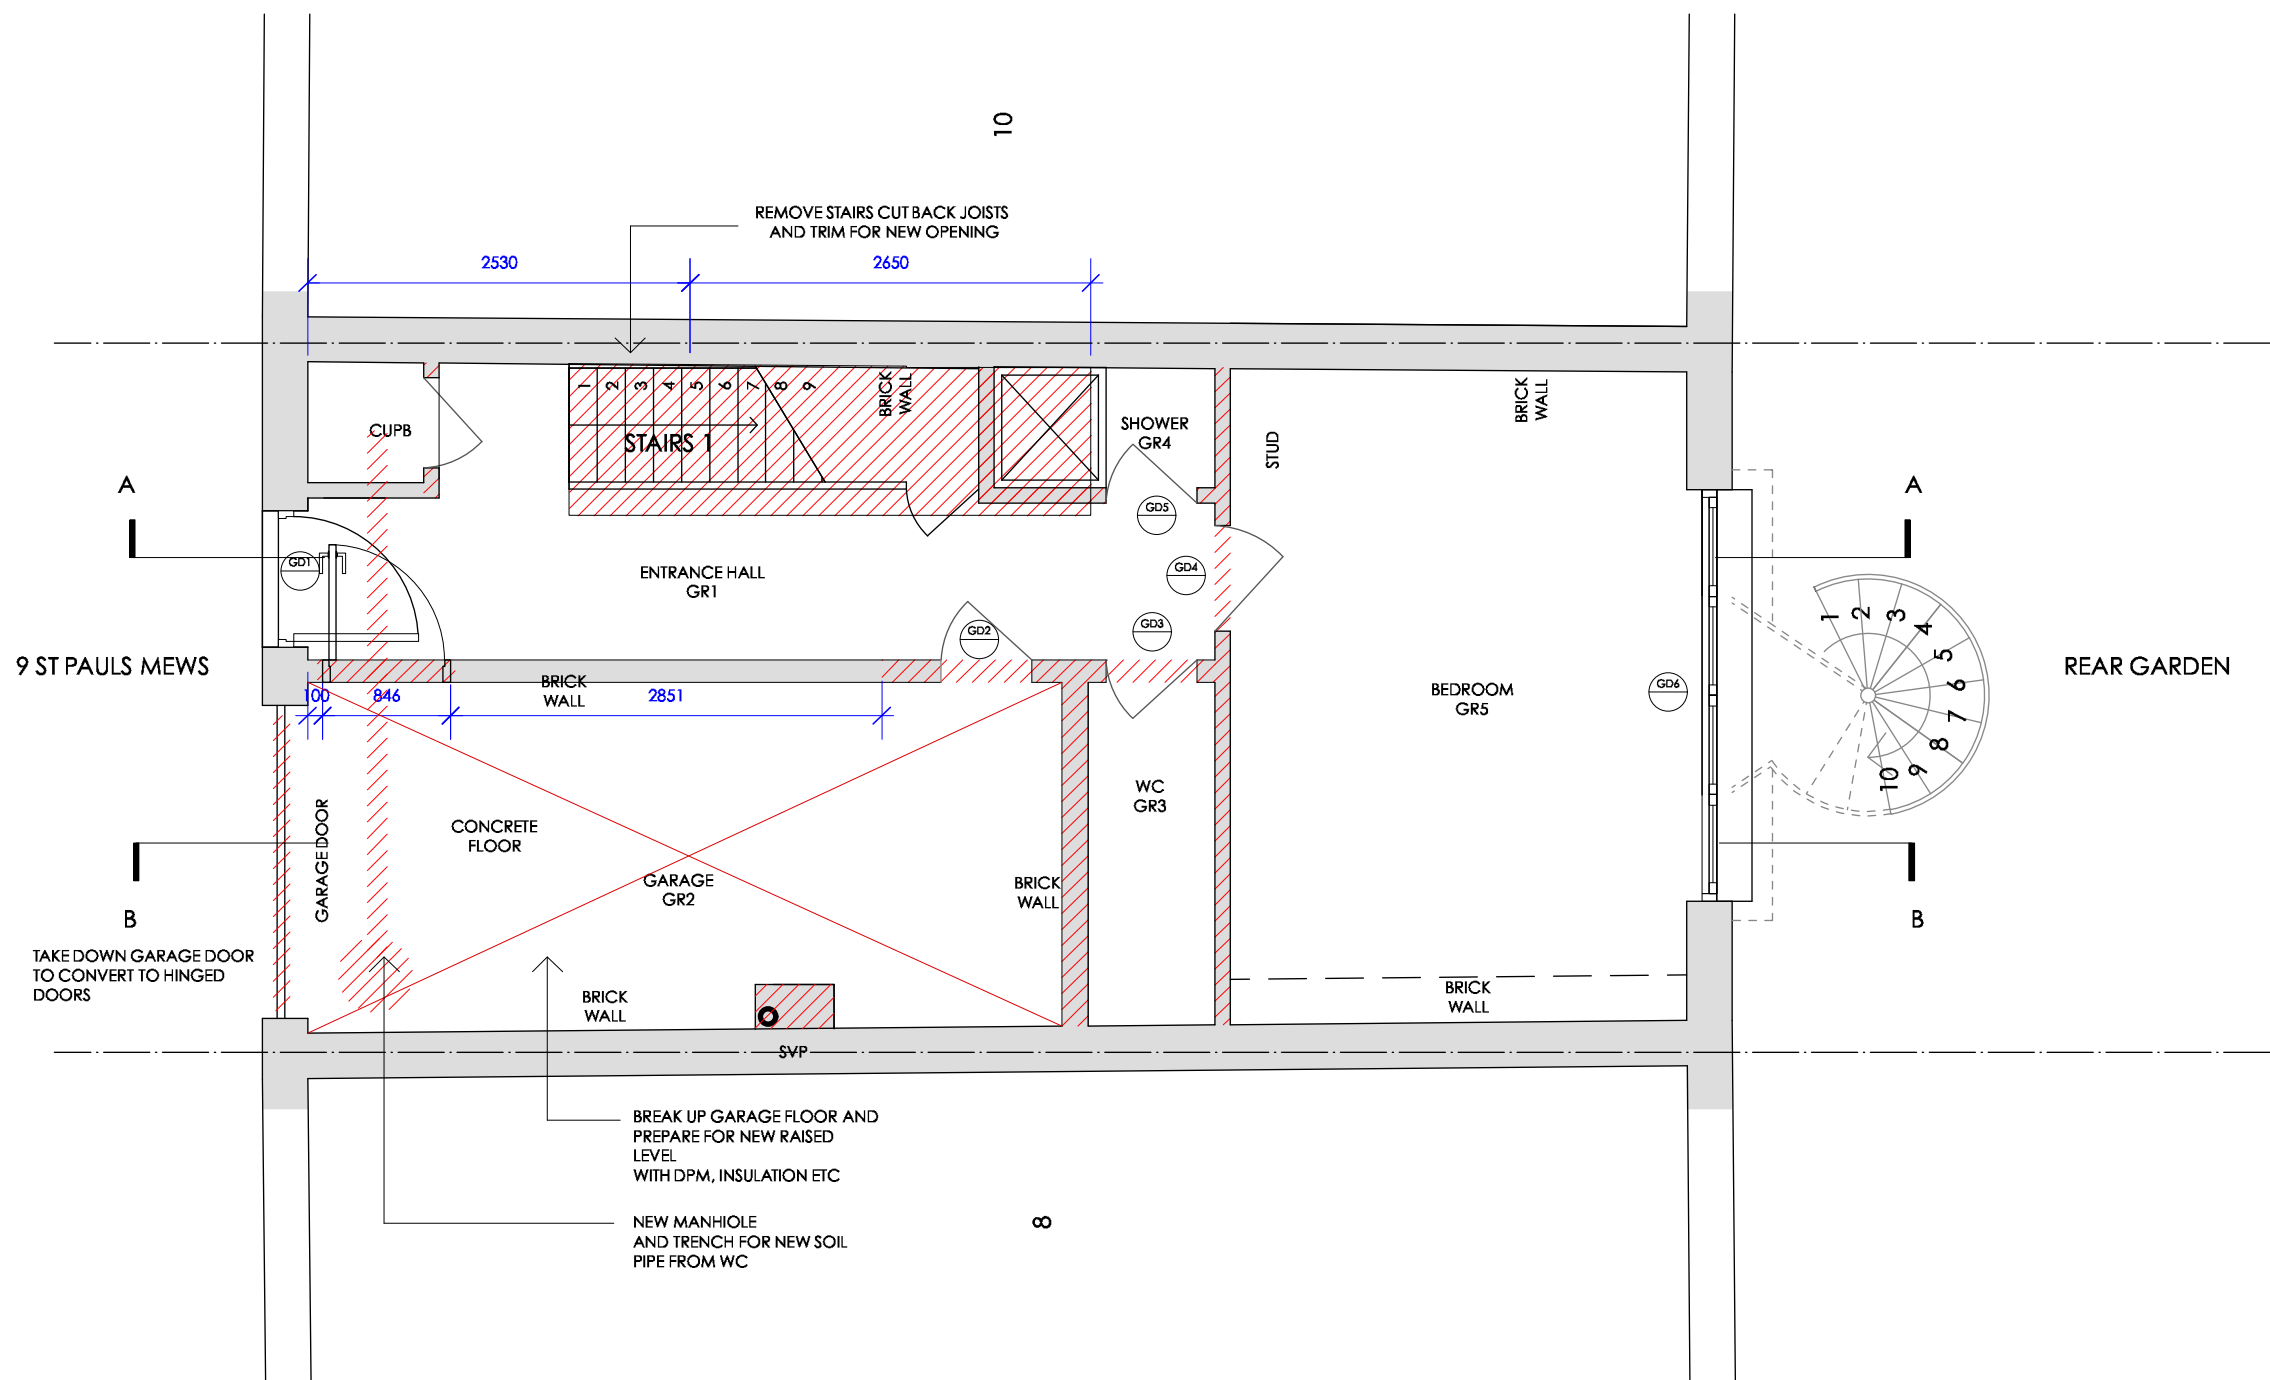


NOTES

 DENOTES DEMOLITIONS

 DENOTES STRIP OUT



TONYMICHAELDESIGN

73 Alpha Road
Birchington
Kent CT7 9ED

T +44 (0) 1843 848122
M +44 (0) 7768 510700
E tony@tmichael.co.uk
W www.tmichael.co.uk

PROJECT
9 ST PAULS MEWS, LONDON NW1

DRAWING TITLE
**EXISTING GROUND FLOOR
(SHOWING DEMOLITIONS)**

Copyright Tony Michael. Do not scale from this drawing. Issued for purposes indicated only. All dimensions to be checked on site.

STATUS	DRAWN	CHECKED
SCALE 1.50@A3	DATE 05/21	REVISION
DRWG. NO. 9SPM 101		