
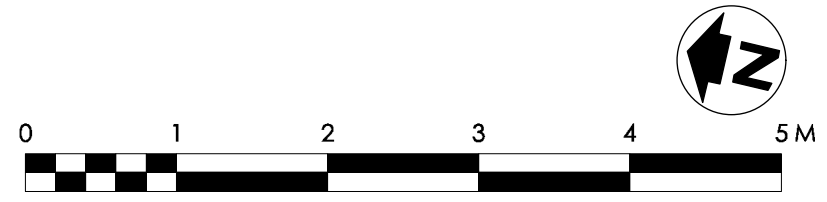


NOTES

-  DENOTES DEMOLITIONS
-  DENOTES STRIP OUT

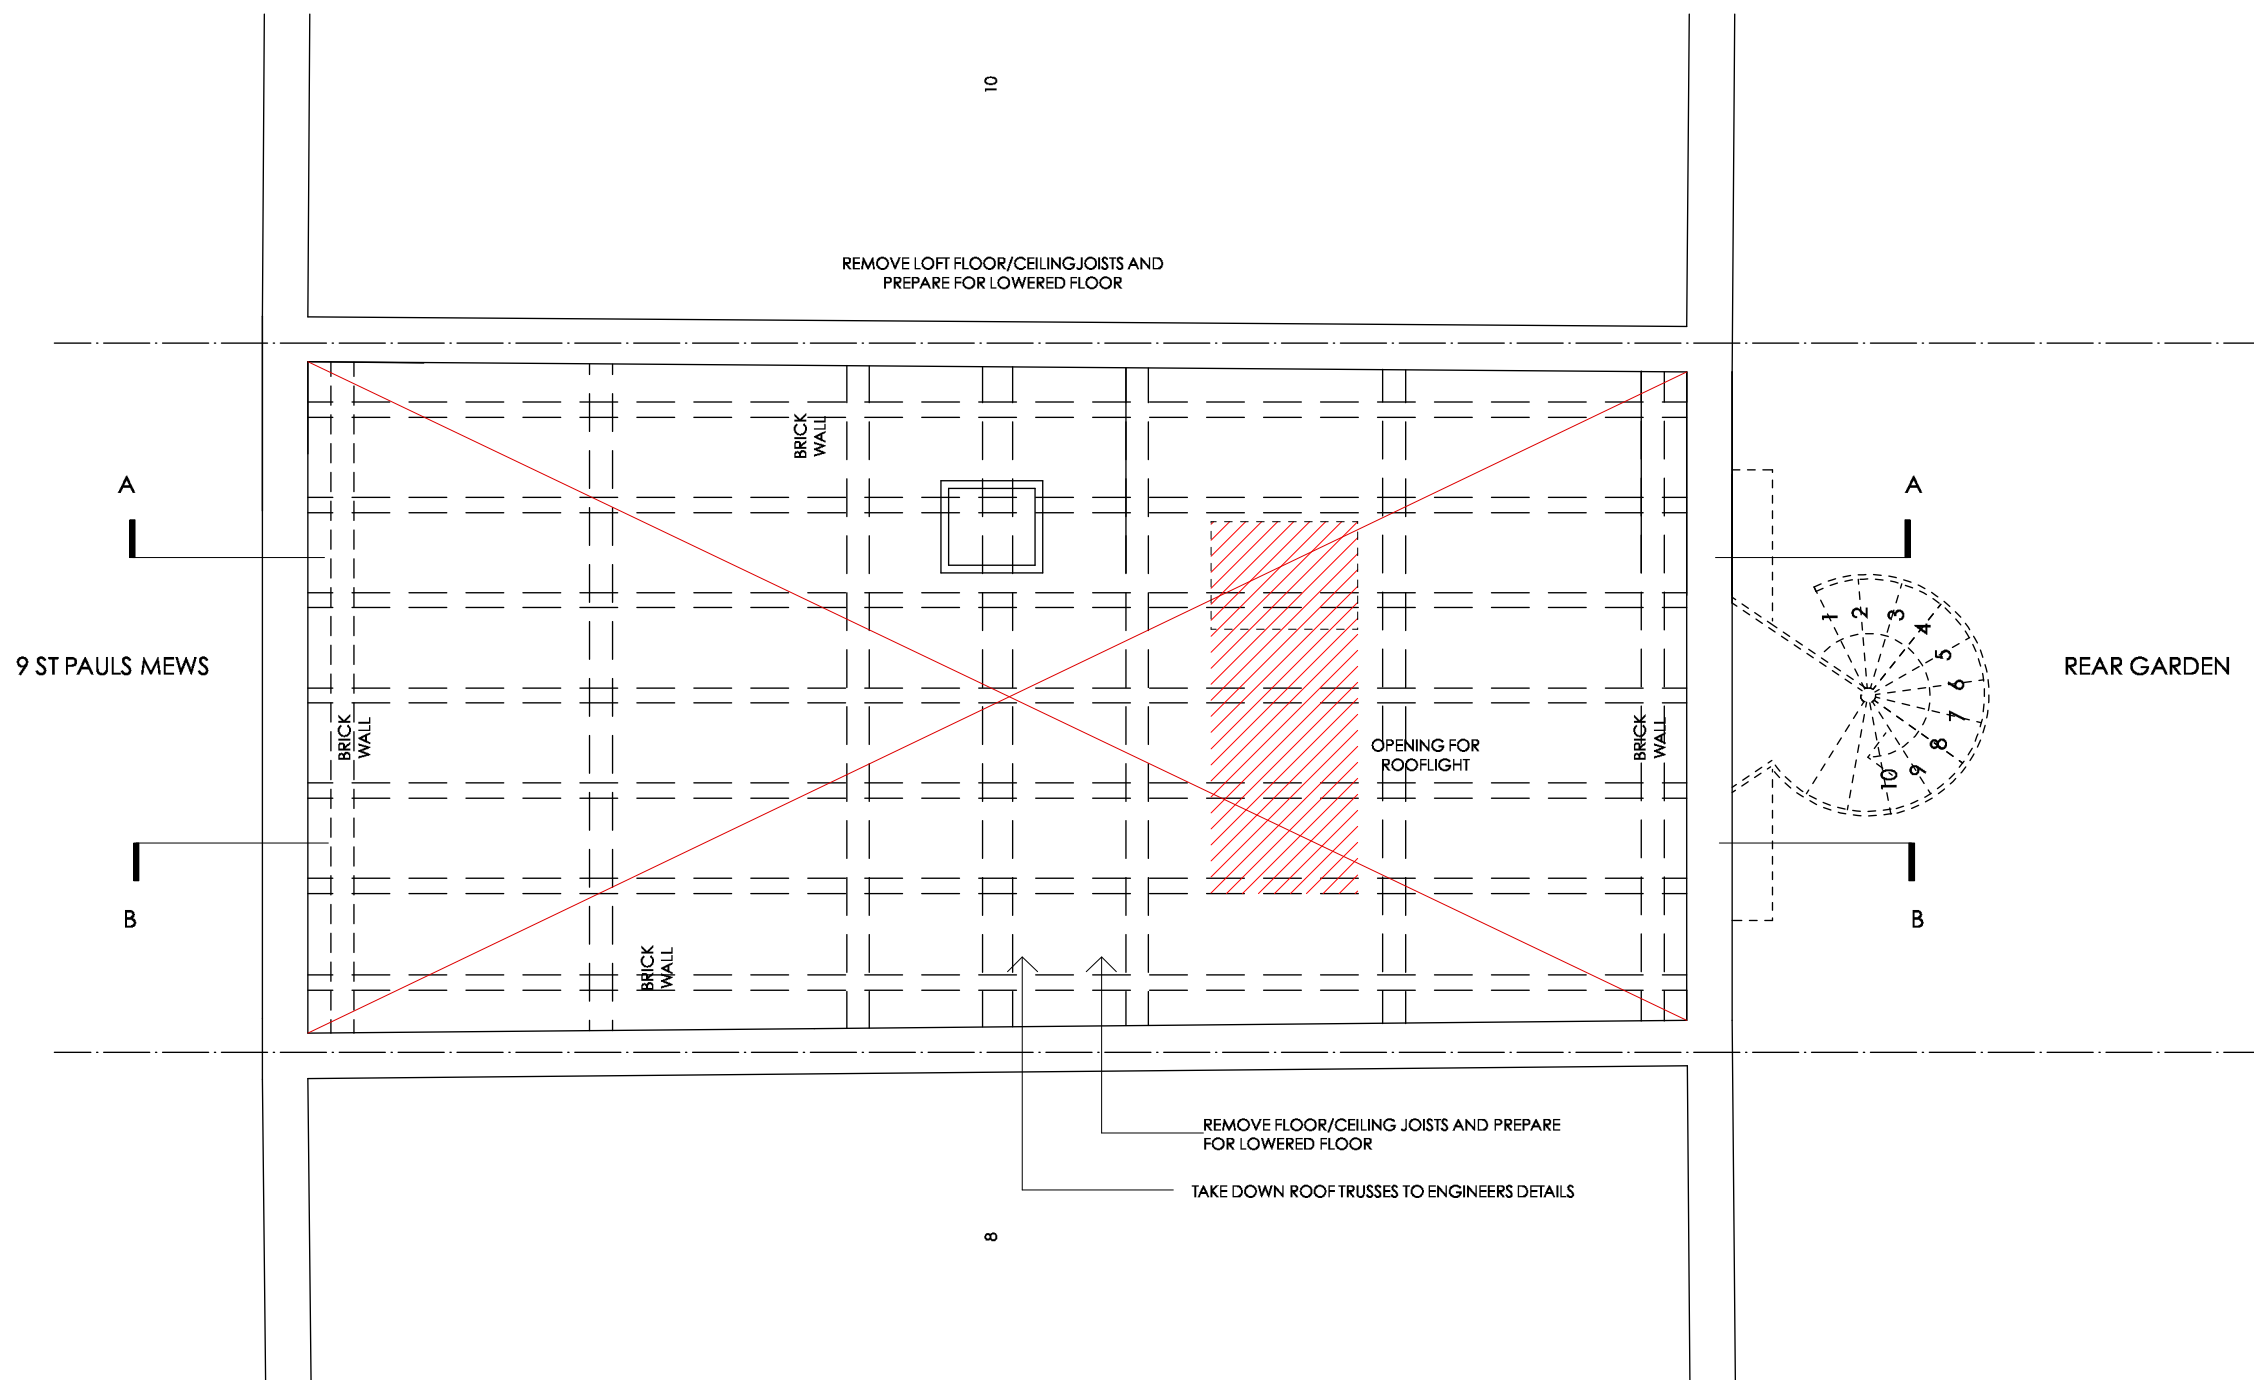

TONYMICHAELDESIGN
 73 Alpha Road
 Birchington
 Kent CT7 9ED
 T +44 (0) 1843 848122
 M +44 (0) 7768 510700
 E tony@tmichael.co.uk
 W www.tmichael.co.uk

PROJECT
9 ST PAULS MEWS, LONDON NW1

DRAWING TITLE
**EXISTING LOFT
 (SHOWING DEMOLITIONS)**

Copyright Tony Michael. Do not scale from this drawing. Issued for purposes indicated only. All dimensions to be checked on site.

STATUS	DRAWN	CHECKED
SCALE	DATE	
1.50@A3	05/21	
DRWG. NO.	REVISION	
9SPM 104		