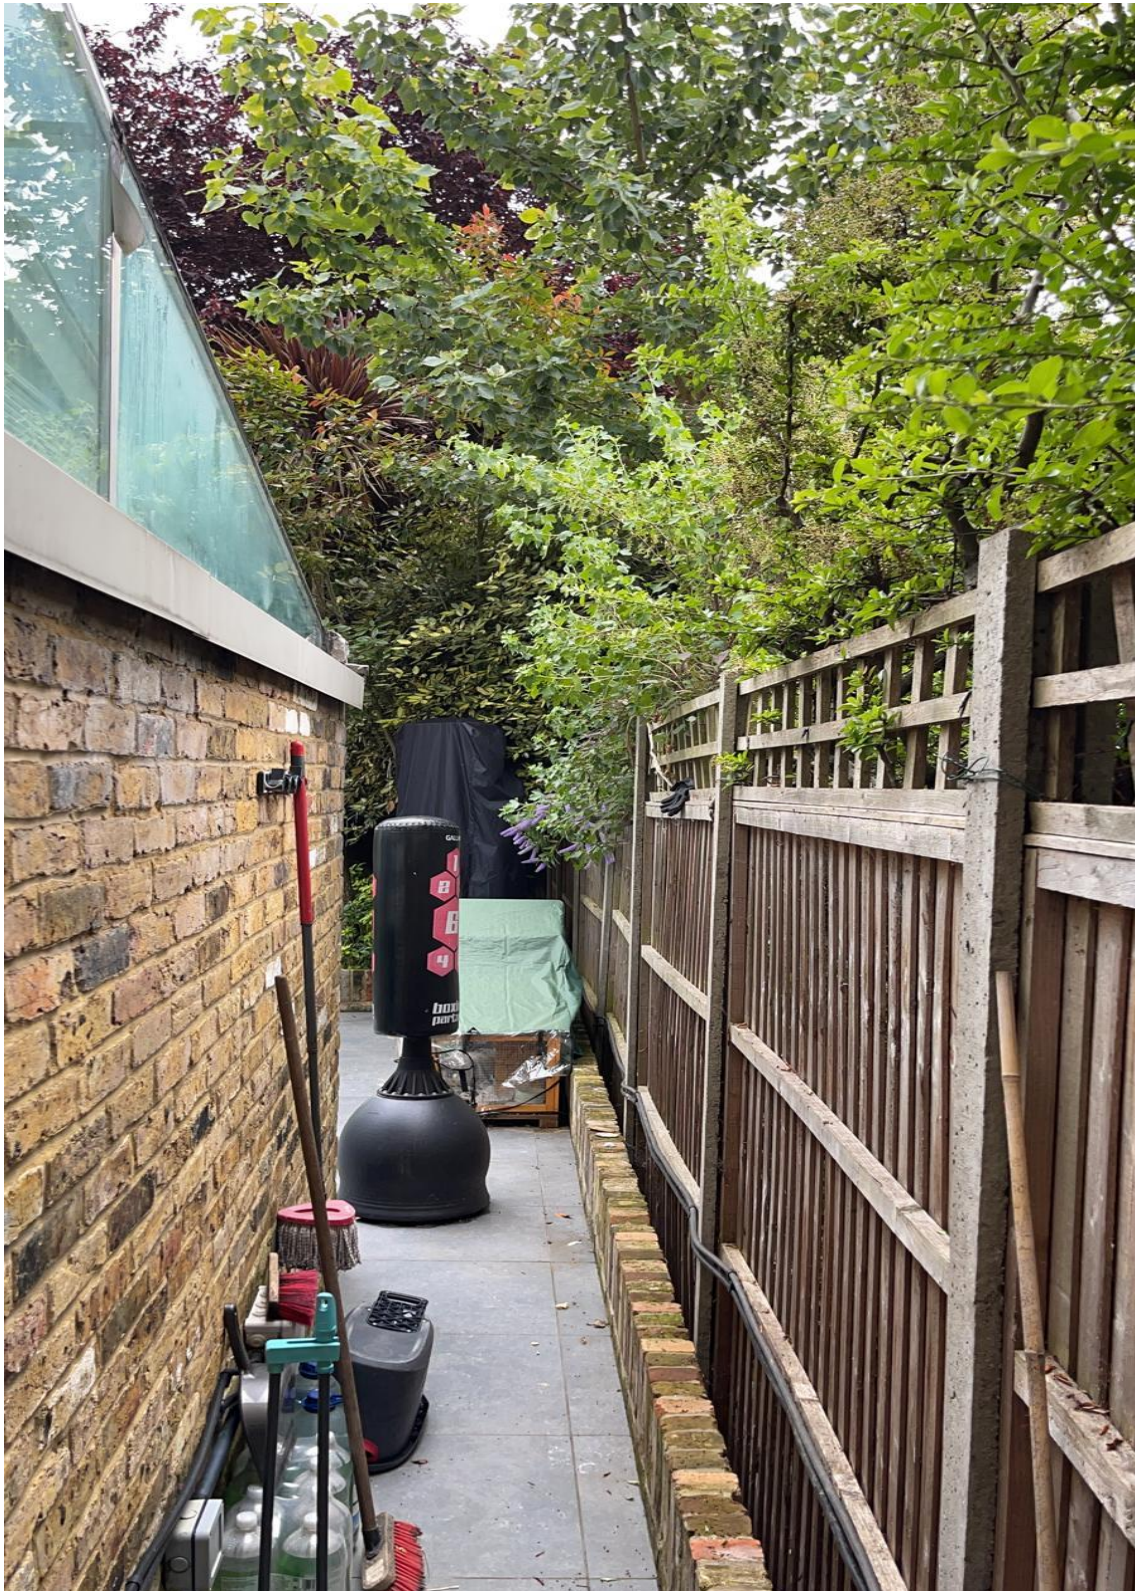


FLAT 1, 70 ABERDARE GARDENS, NW6 3QD



*Figure 1- view towards garden – proposed space to be enclosed along party fence with dwarf brick wall being outer skin of new construction*

FLAT 1, 70 ABERDARE GARDENS, NW6 3QD

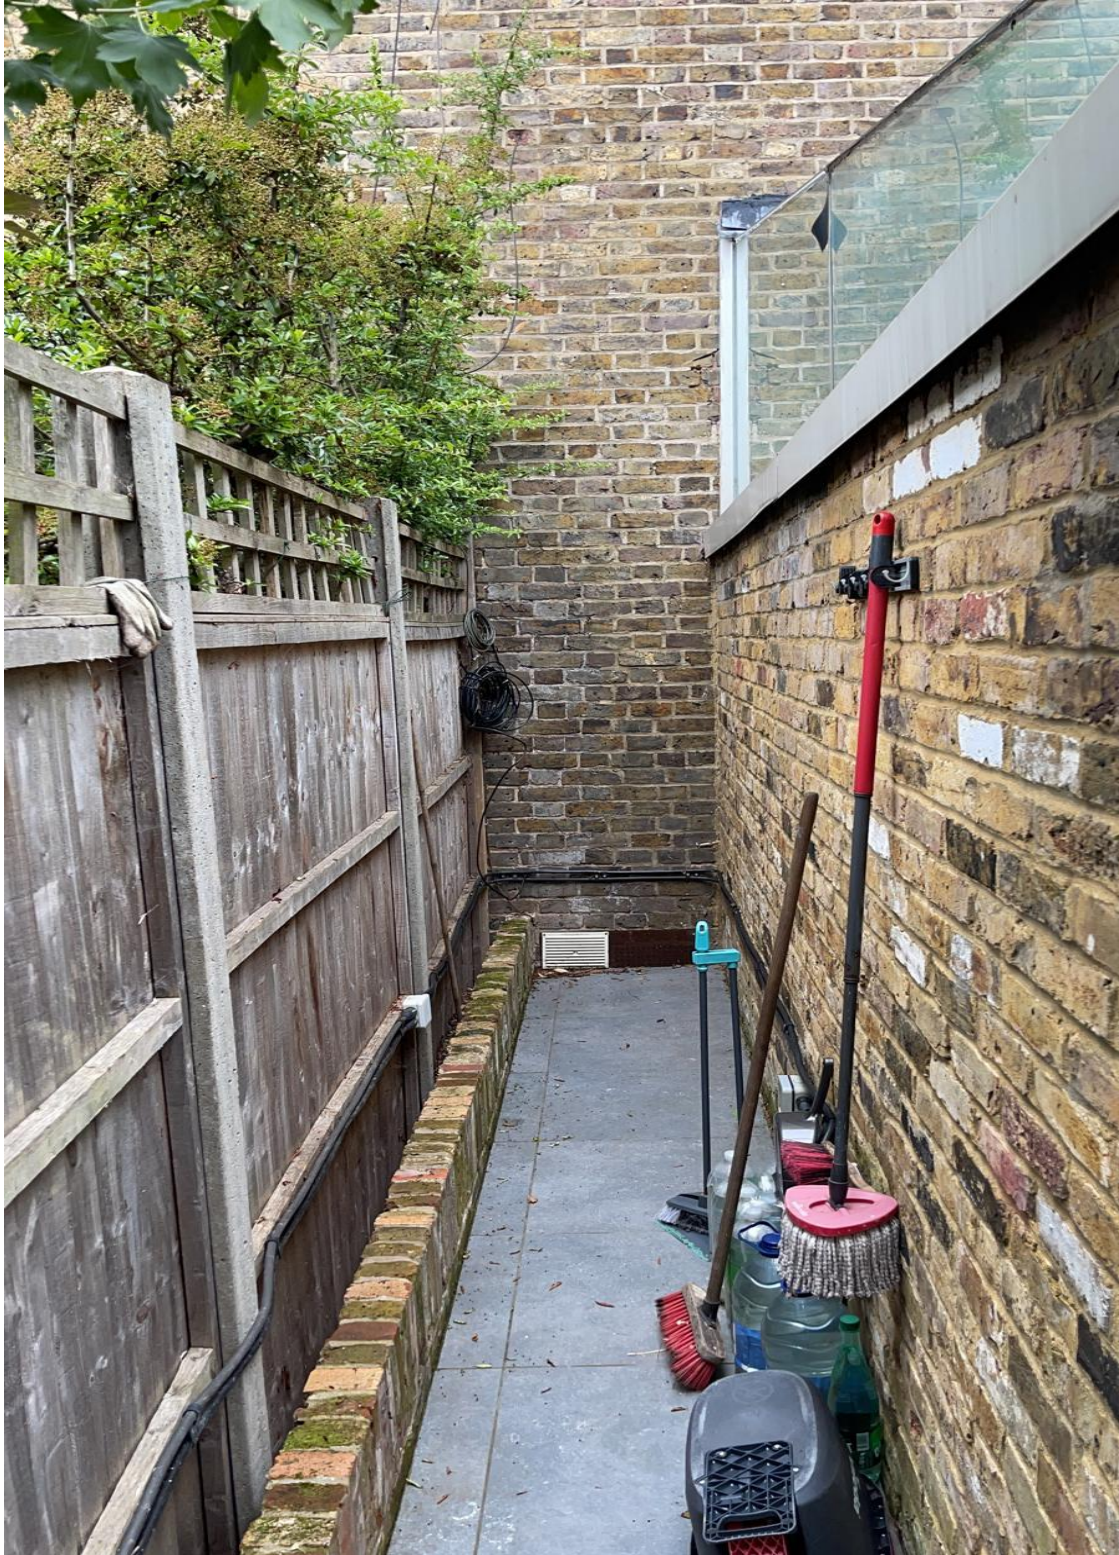


Figure 2 – view towards house – as above, dwarf brick wall to be outer wall of new brick extension