


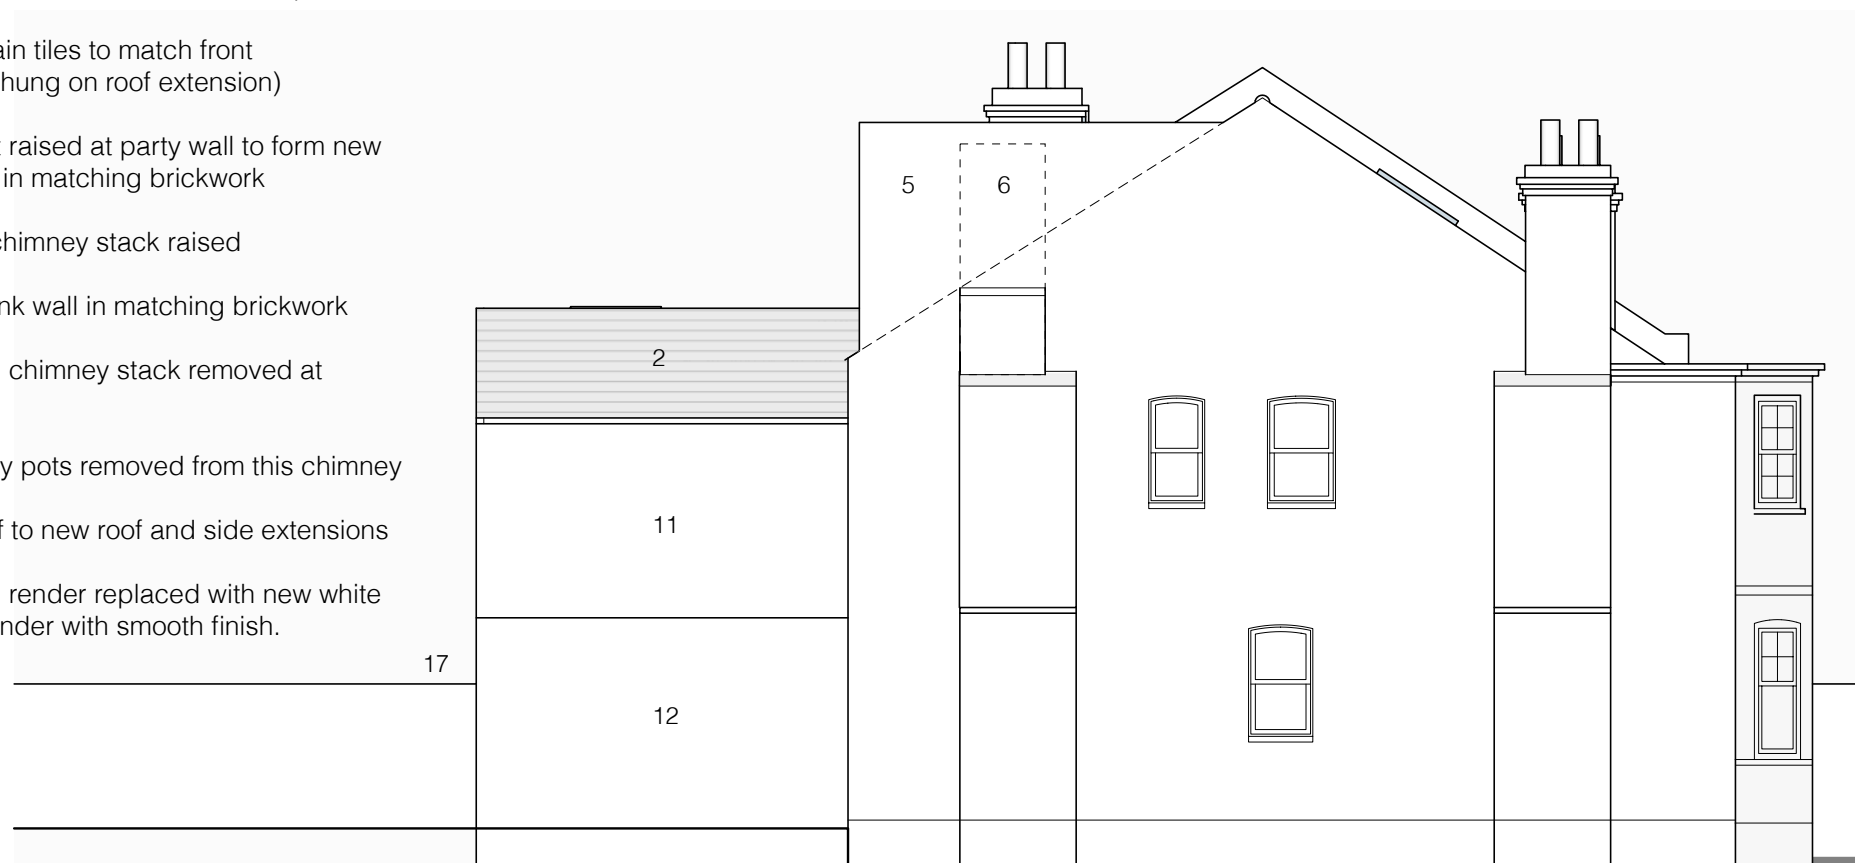


Front Elevation 1:100 @ A3

1. Existing roof tiles to front roof slope
2. New plain tiles to match front (vertically hung on roof extension)
3. Parapet raised at party wall to form new flank wall, in matching brickwork
4. Top of chimney stack raised
5. New flank wall in matching brickwork
6. Existing chimney stack removed at roof level
7. Chimney pots removed from this chimney
8. Flat roof to new roof and side extensions
9. Existing render replaced with new white painted render with smooth finish.




Proposed NW Side Elevation

10. Top of new party wall steps down and flank of new extension set away from boundary with No. 10

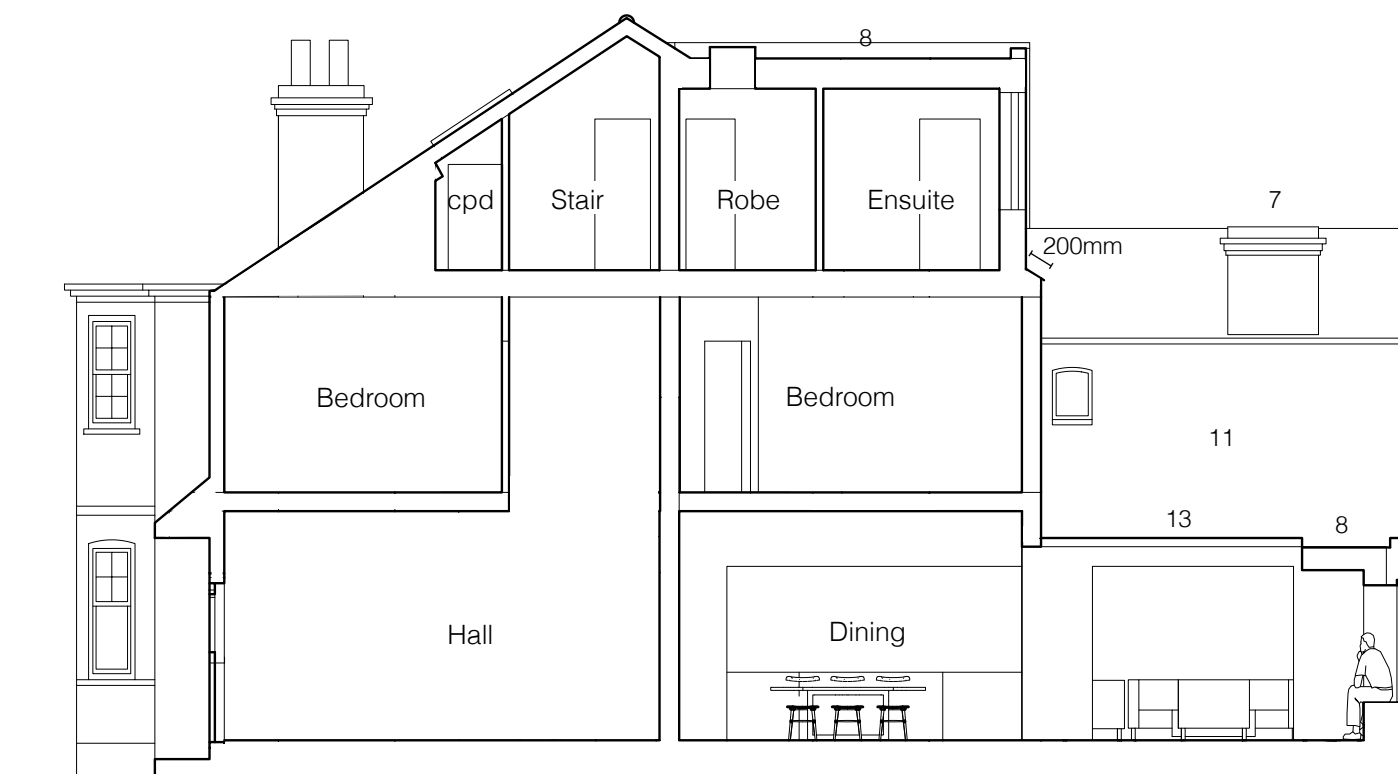

Proposed Section AA

11. Existing render to be replaced with insulated render, nom 100mm additional thickness. Smooth finish.
12. Smooth rendered finish to new extensions
13. Rooflight with obscured glass, part opening
14. New opening windows with PPC or painted finish
15. New picture window with PPC or painted finish
16. Enlarged glazed doors with PPC or painted finish
17. Fence line
18. Brick finish to wall on No. 10 side to match bricks on No.10

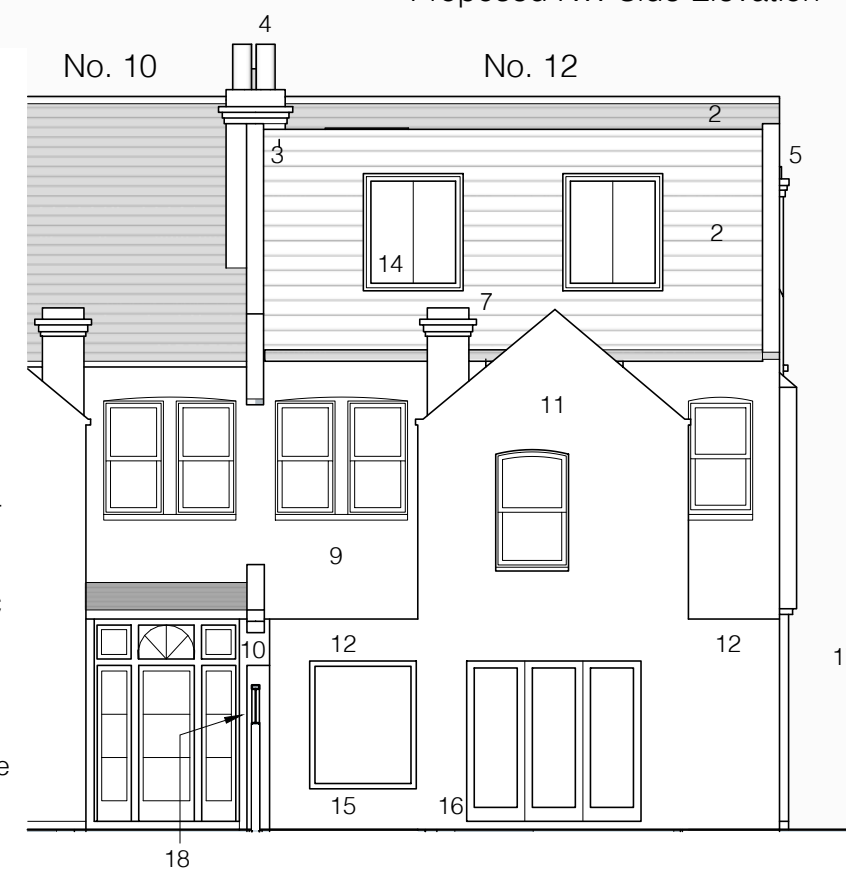

Proposed Rear Elevation