

Existing Roof Level 47.570m

Existing Loft Level 44.927m


Existing Third Floor Level 44.927m

Existing Second Floor Level 41.739m

Existing First Floor Level 37.864m

Existing Upper Ground Floor Level 33.924m

Existing Lower Ground Floor Level 31.295m

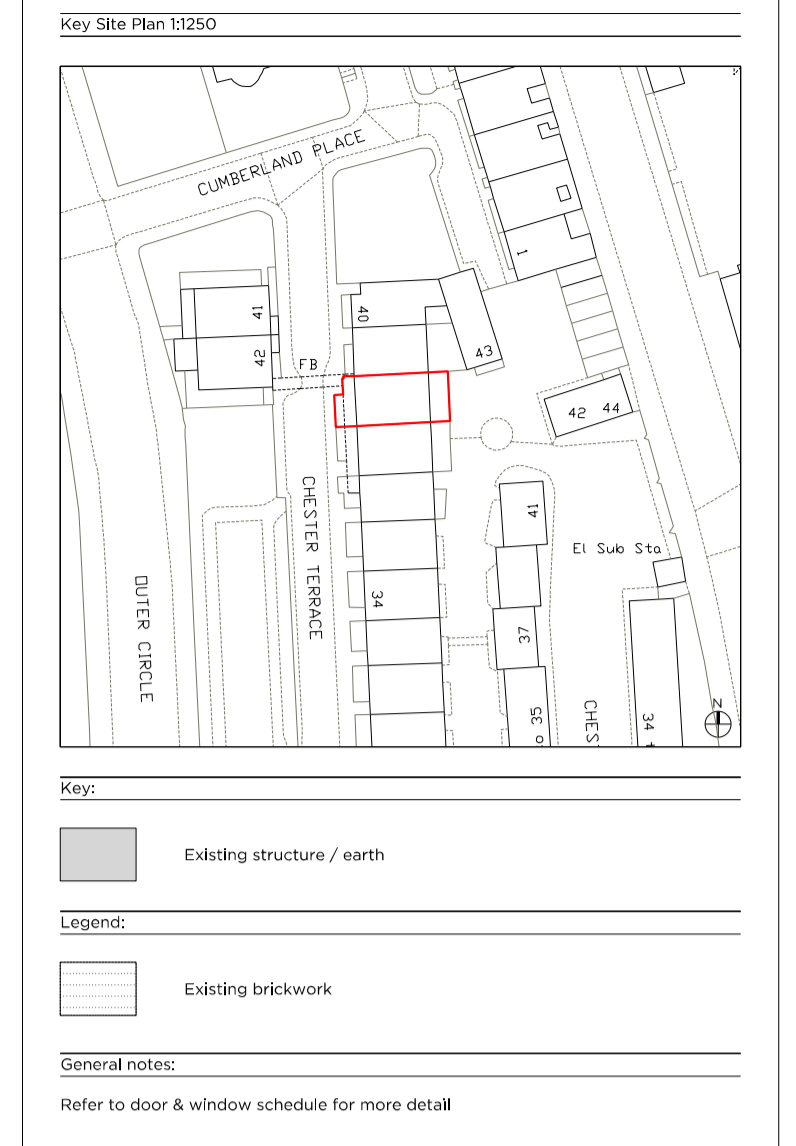

CHESTER CLOSE NORTH

38 CHESTER TERRACE

CHESTER TERRACE

Rev. 18.07.21 Issued for Planning  
 Rev. 04.12.2020 Issued for Planning

# PLANNING

Project No. 20056

Client Nathan Harley (Resource Buildings & Interiors Ltd)

Date December 2020

Scale 1:50 @ A1 / 1:100 @ A3

Project 38 Chester Terrace NW1 4ND

Drawing Title: Existing Section BB

Drawing No. P1201 Rev.

Drawn	Approved	Signed
PK	LG	TB



66 - 68 Margaret Street W1W 8SR T. 020 7580 9336 www.mw-a.co.uk

Copyright Marek Wojciechowski Architects. No implied license exists. This drawing should not be used to calculate areas for the purposes of valuation. All dimensions to be checked on site by the contractor and such dimensions to be their responsibility. Do not scale drawings. All work must comply with relevant British Standards and Building Regulations requirements. Drawing errors and omissions to be reported to the architect.

