




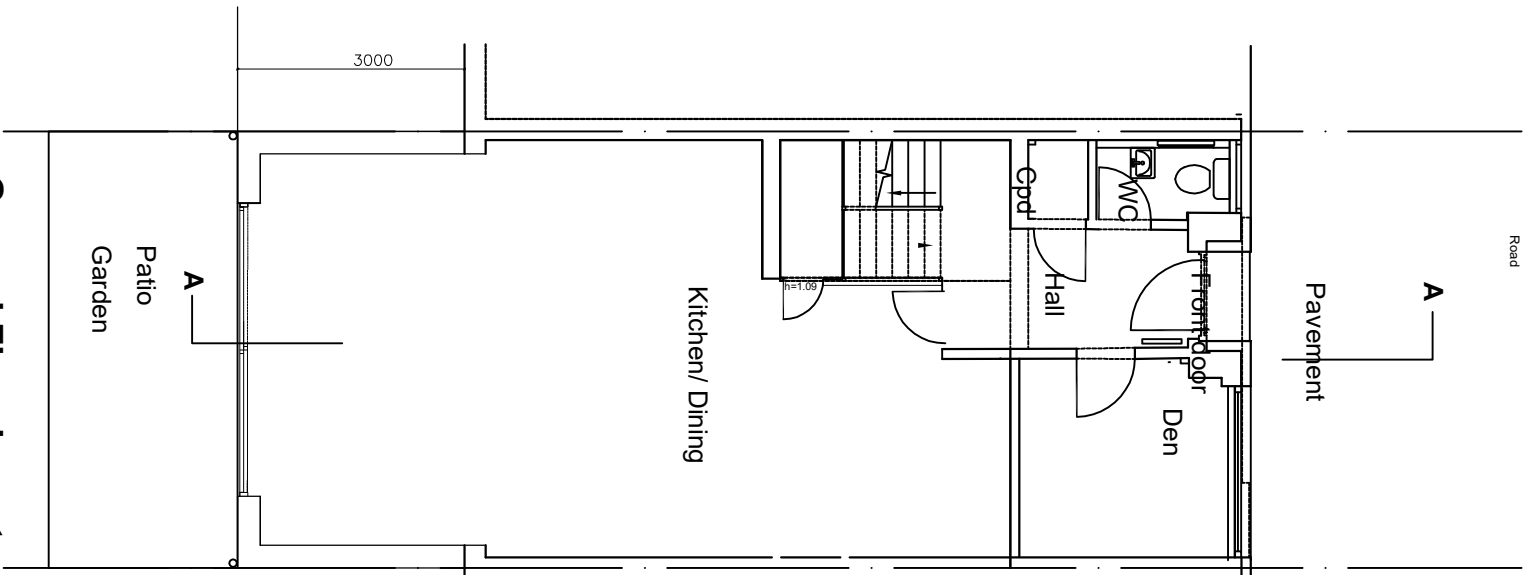


Ground Floor layout

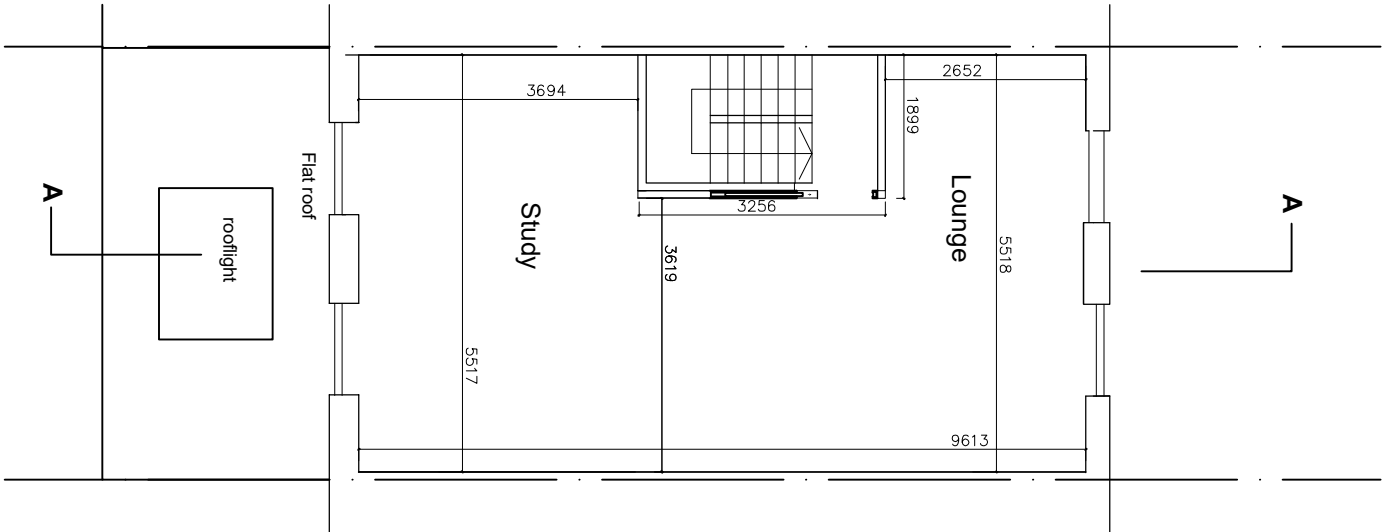


First Floor layout

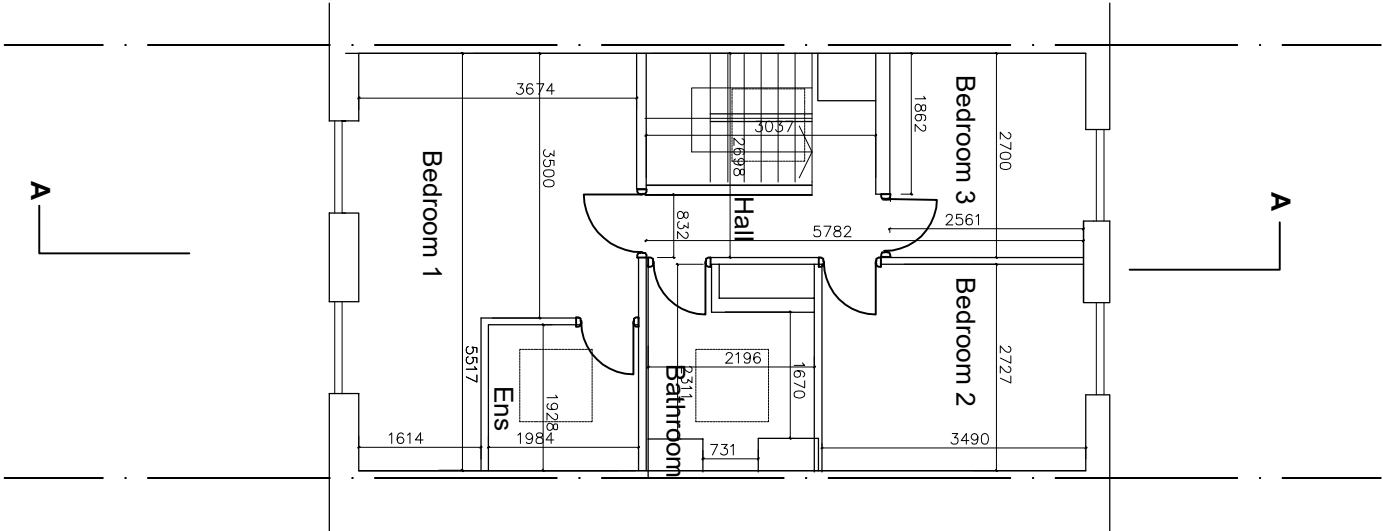

Second Floor layout

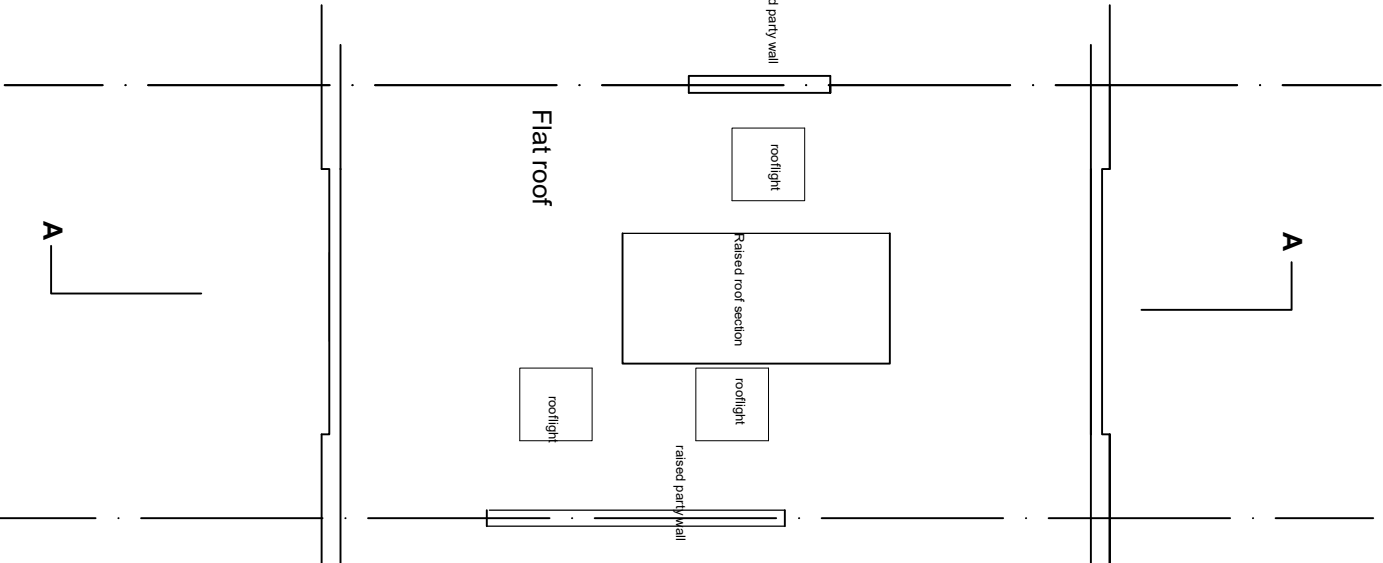

Roof Floor layout

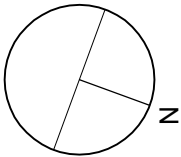

All dimensions to be ratified on site

9 Briary Close London NW3
Proposed Ground, First, Second and Roof layout

Scale	1:100 at A3	Job Number	179
Date	06.08.2021	Drawn by	ZD
Drawing Status	Planning	Checked by	ZD
Drawing No	110	Revision	00

ZED Architect

55 Church Crescent
London N3 1BL
07971902109
zoe@zedarchitect.com