


# EXISTING

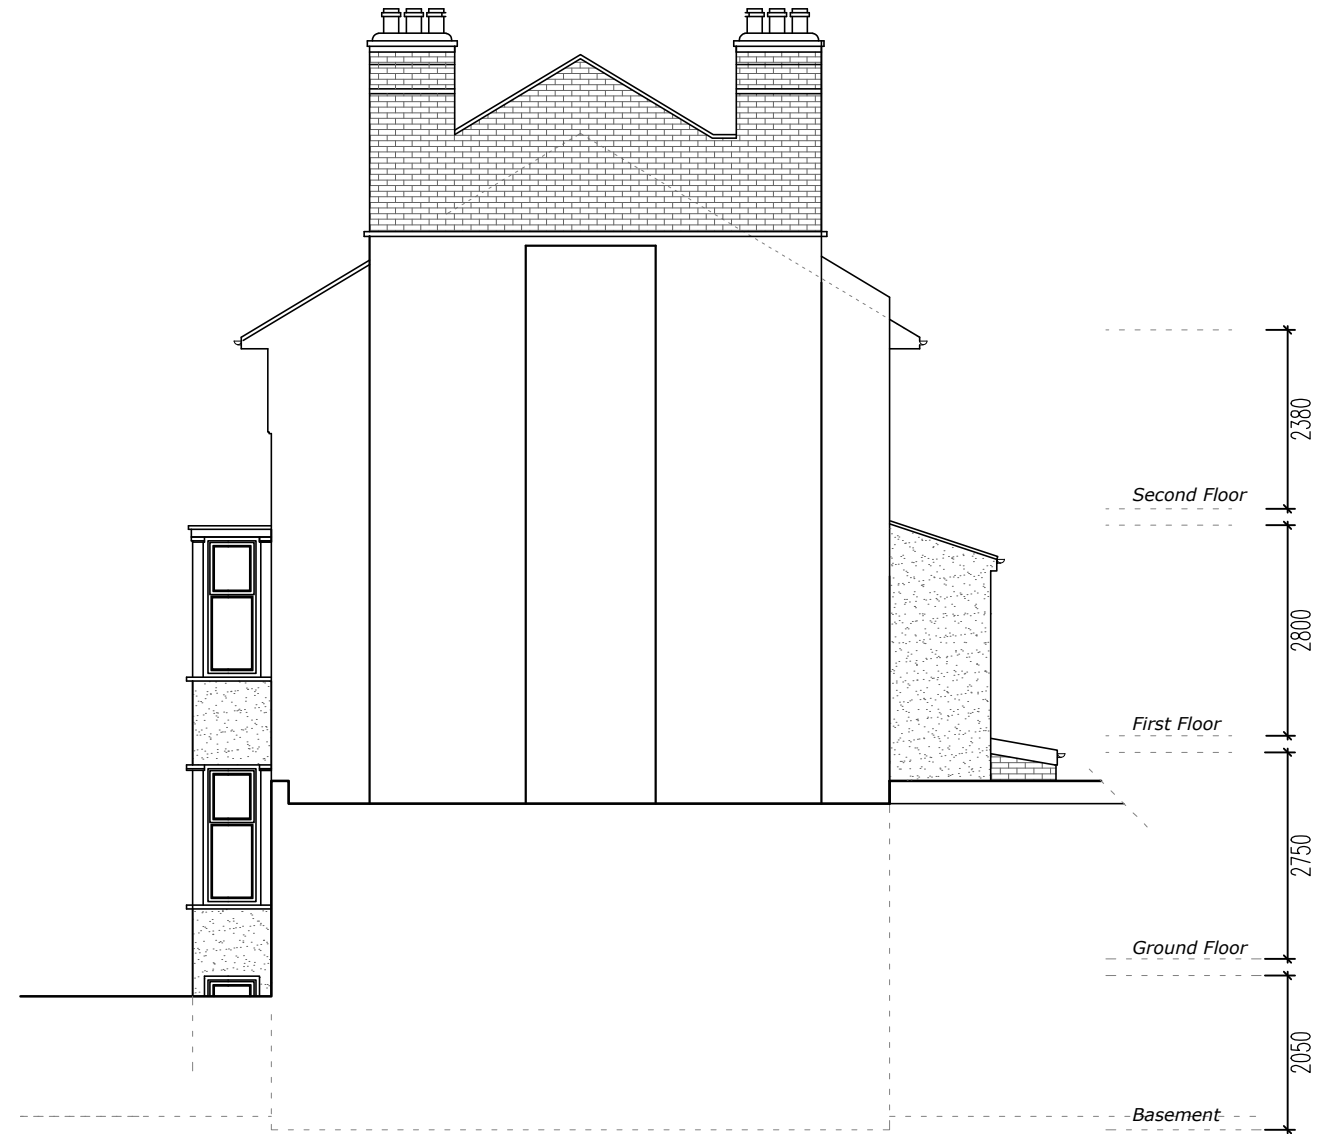

Side Elevation



NOTE  
The contractors are to check all the dimensions, levels, drain runs and general condition of the site before works commence.  
All works are to be carried out in accordance with current Building Regulations, British Standards, Code of Practice and Local Authority Requirements.

Project: Haverstock Hill 50A, London, NW3 2BH	
Title: Existing Elevation	
Date: 04.07.21	Scale: 1:100 @ A3
Dwg. No. HH.50A.EX.04	Rev: